

BERLIN TOWNSHIP
4TH. QTR., Lot 4
T-9N; R-6W
HOLMES COUNTY, OHIO




SCALE: 1" = 300'

- ▲ R.R. SPIKE FOUND
- IRON PIN FOUND
- 5/8" RE BAR WITH I.D. CAP SET
- I.D. CAP MARKED "BAKER 6938"

REFERENCES:

| | | | |
|-----------|-----|------|--------|
| DEED VOL. | 263 | PAGE | 894 |
| " | " | 225 | " 215 |
| " | " | 224 | " 901 |
| " | " | 194 | " 391 |
| " | " | 201 | " 1027 |
| " | " | 263 | " 891 |
| " | " | 253 | " 231 |

BEARINGS FROM DEED VOL. 263-891

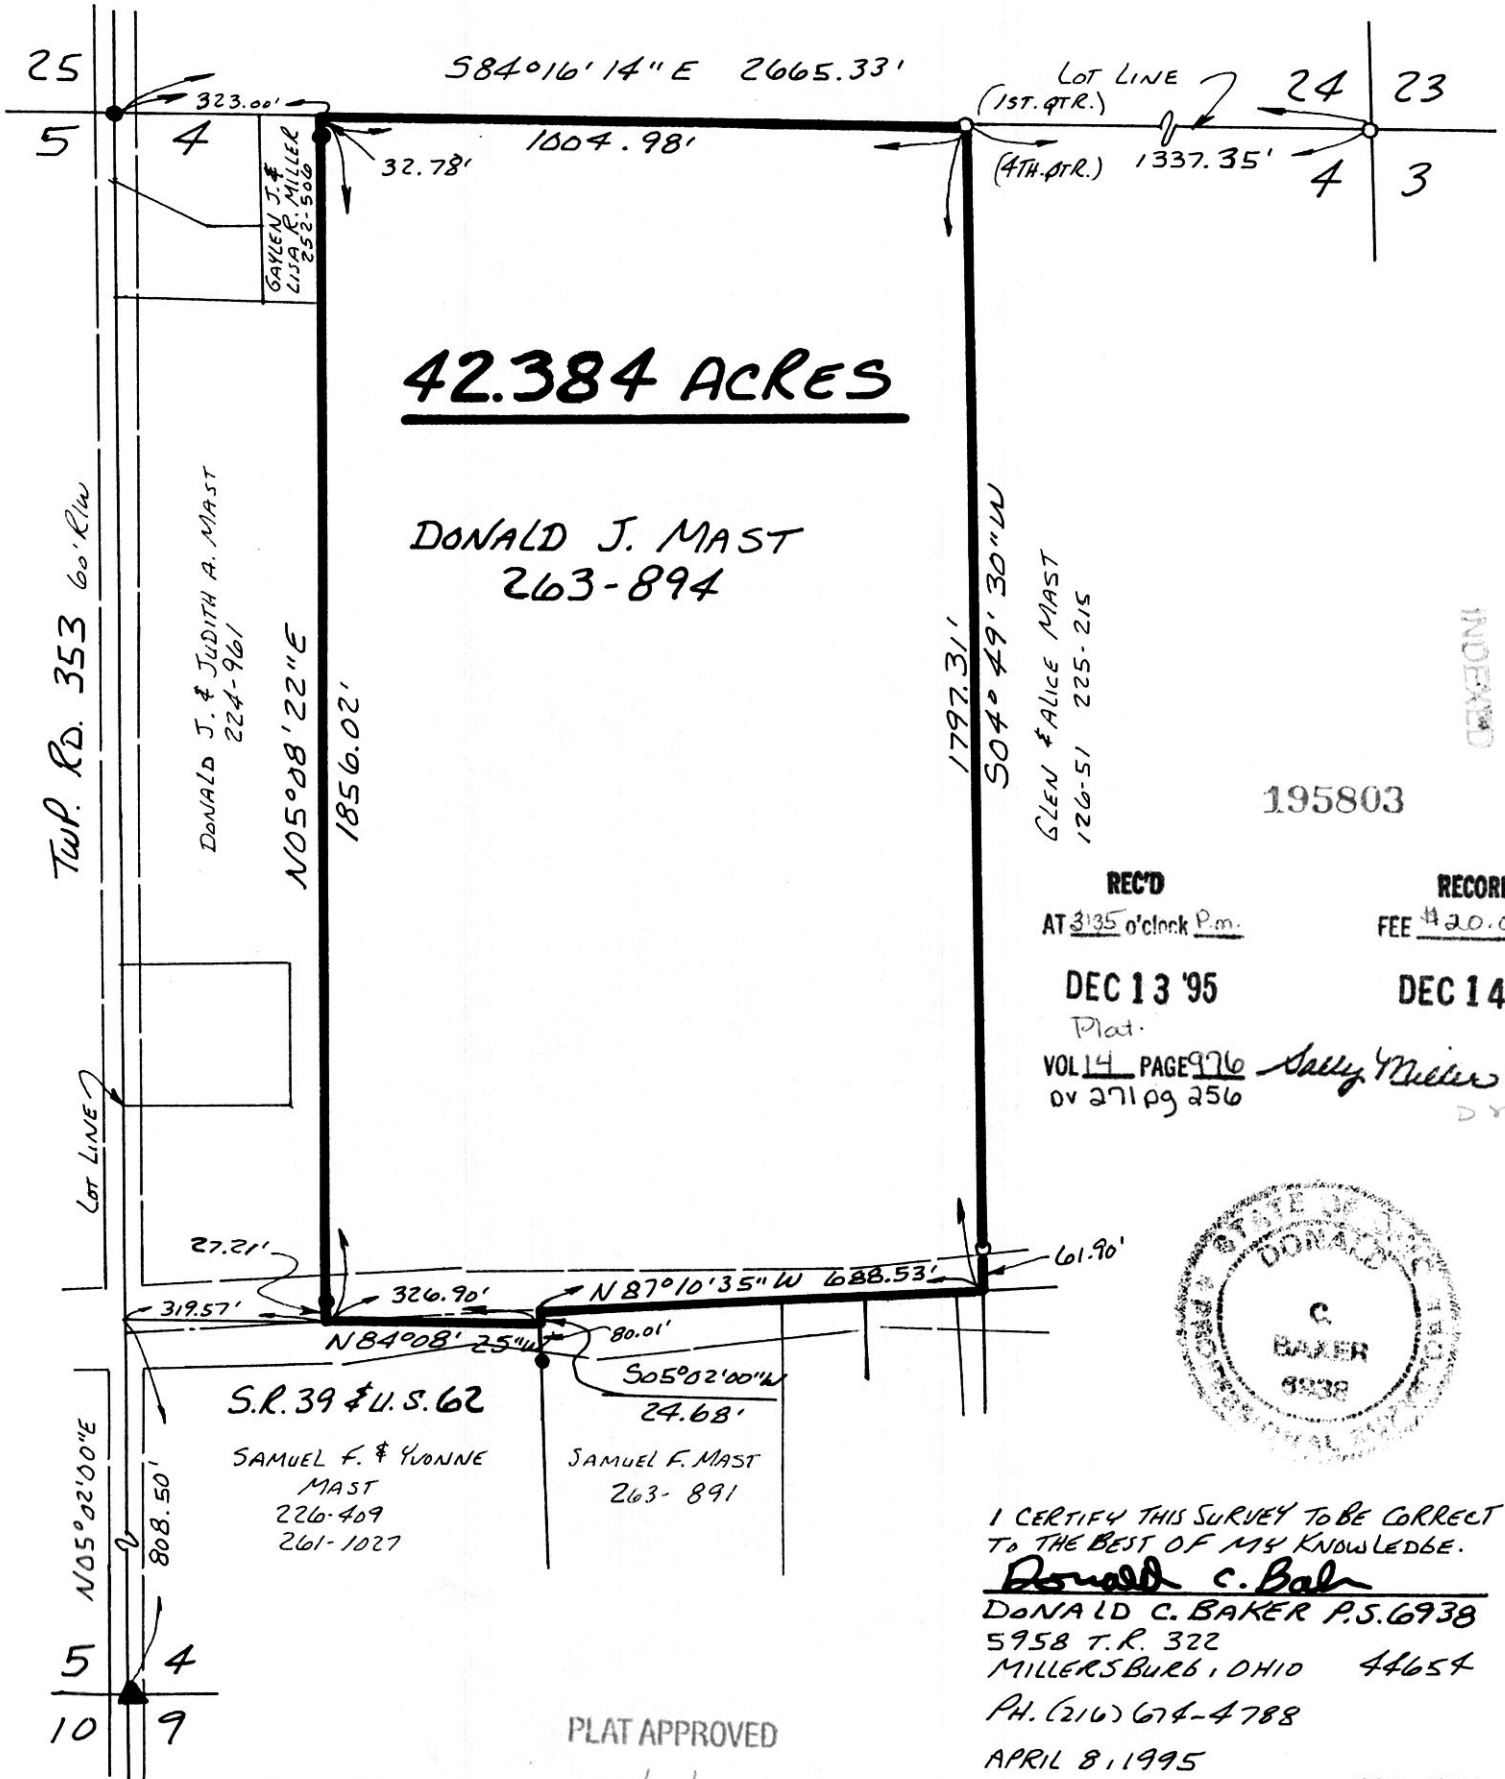

195803

REC'D
AT 3:35 o'clock P.m.

RECORDED
FEE \$20.00

DEC 13 '95

DEC 14 '95

Plat.
VOL 14 PAGE 976
BY 271 pg 256

Sally Miller RECORDER
D Mast



I CERTIFY THIS SURVEY TO BE CORRECT TO THE BEST OF MY KNOWLEDGE.

Donald C. Baker
DONALD C. BAKER P.S. 6938
5958 T.R. 322
MILLERSBURG, OHIO 44654
PH. (216) 674-4788
APRIL 8, 1995

PLAT APPROVED

10/12/95

11595-MLS