


PAINT TOWNSHIP  
N.W. QTR. SECTION 5  
T-14N; R-11W  
HOLMES COUNTY, OHIO

0 50 100 200

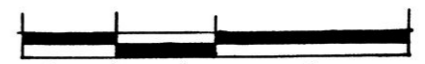

SCALE: 1" = 100'  
▲ R.R. SPIKE FOUND  
● IRON PIN FOUND  
○ 5/8" RE BAR WITH I.D. CAP SET  
I.D. CAP MARKED "BAKER 6938"

REFERENCES:  
DEED VOL. 224 PAGE 415  
DEED VOL. 229 PAGE 764  
DEED VOL. 251 PAGE 255  
DEED VOL. 247 PAGE 648  
PLAT VOL. 10 PAGE 285

BEARINGS FROM PLAT VOL. 12 PAGE 462

195894

RECORDED  
AT 3:46 p.m.  
DEC 20 '95  
VOL 14 PAGE 981  
OV 271 pg 360  
RECORDED  
FEE \$20.00  
DEC 21 '95  
Sally Miller  
RECORDER  
Garrett

950261  
APPROVED FOR TRANSFER ONLY  
NO SUBDIVISION PLAT REQUIRED  
(O.R.C. 711.001 & 711.131)  
Lot(s) not for building unless  
approved by Board of Health.  
HOLMES CO. PLANNING COMM.  
By TPM Date 12-18-95




I CERTIFY THIS SURVEY TO BE CORRECT  
TO THE BEST OF MY KNOWLEDGE.  
Donald C. Baker  
DONALD C. BAKER P.S. 6938  
5958 T.R. 322  
MILLERSBURG, OHIO 44654  
PH. (216) 674-4788  
DECEMBER 9, 1994

PLAT APPROVED  
12/19/95

64894-MLS

31 32  
6 5  
TR 656 30' RW  
502° 27' 00" E  
1982.00' REC.  
SECTION LINE

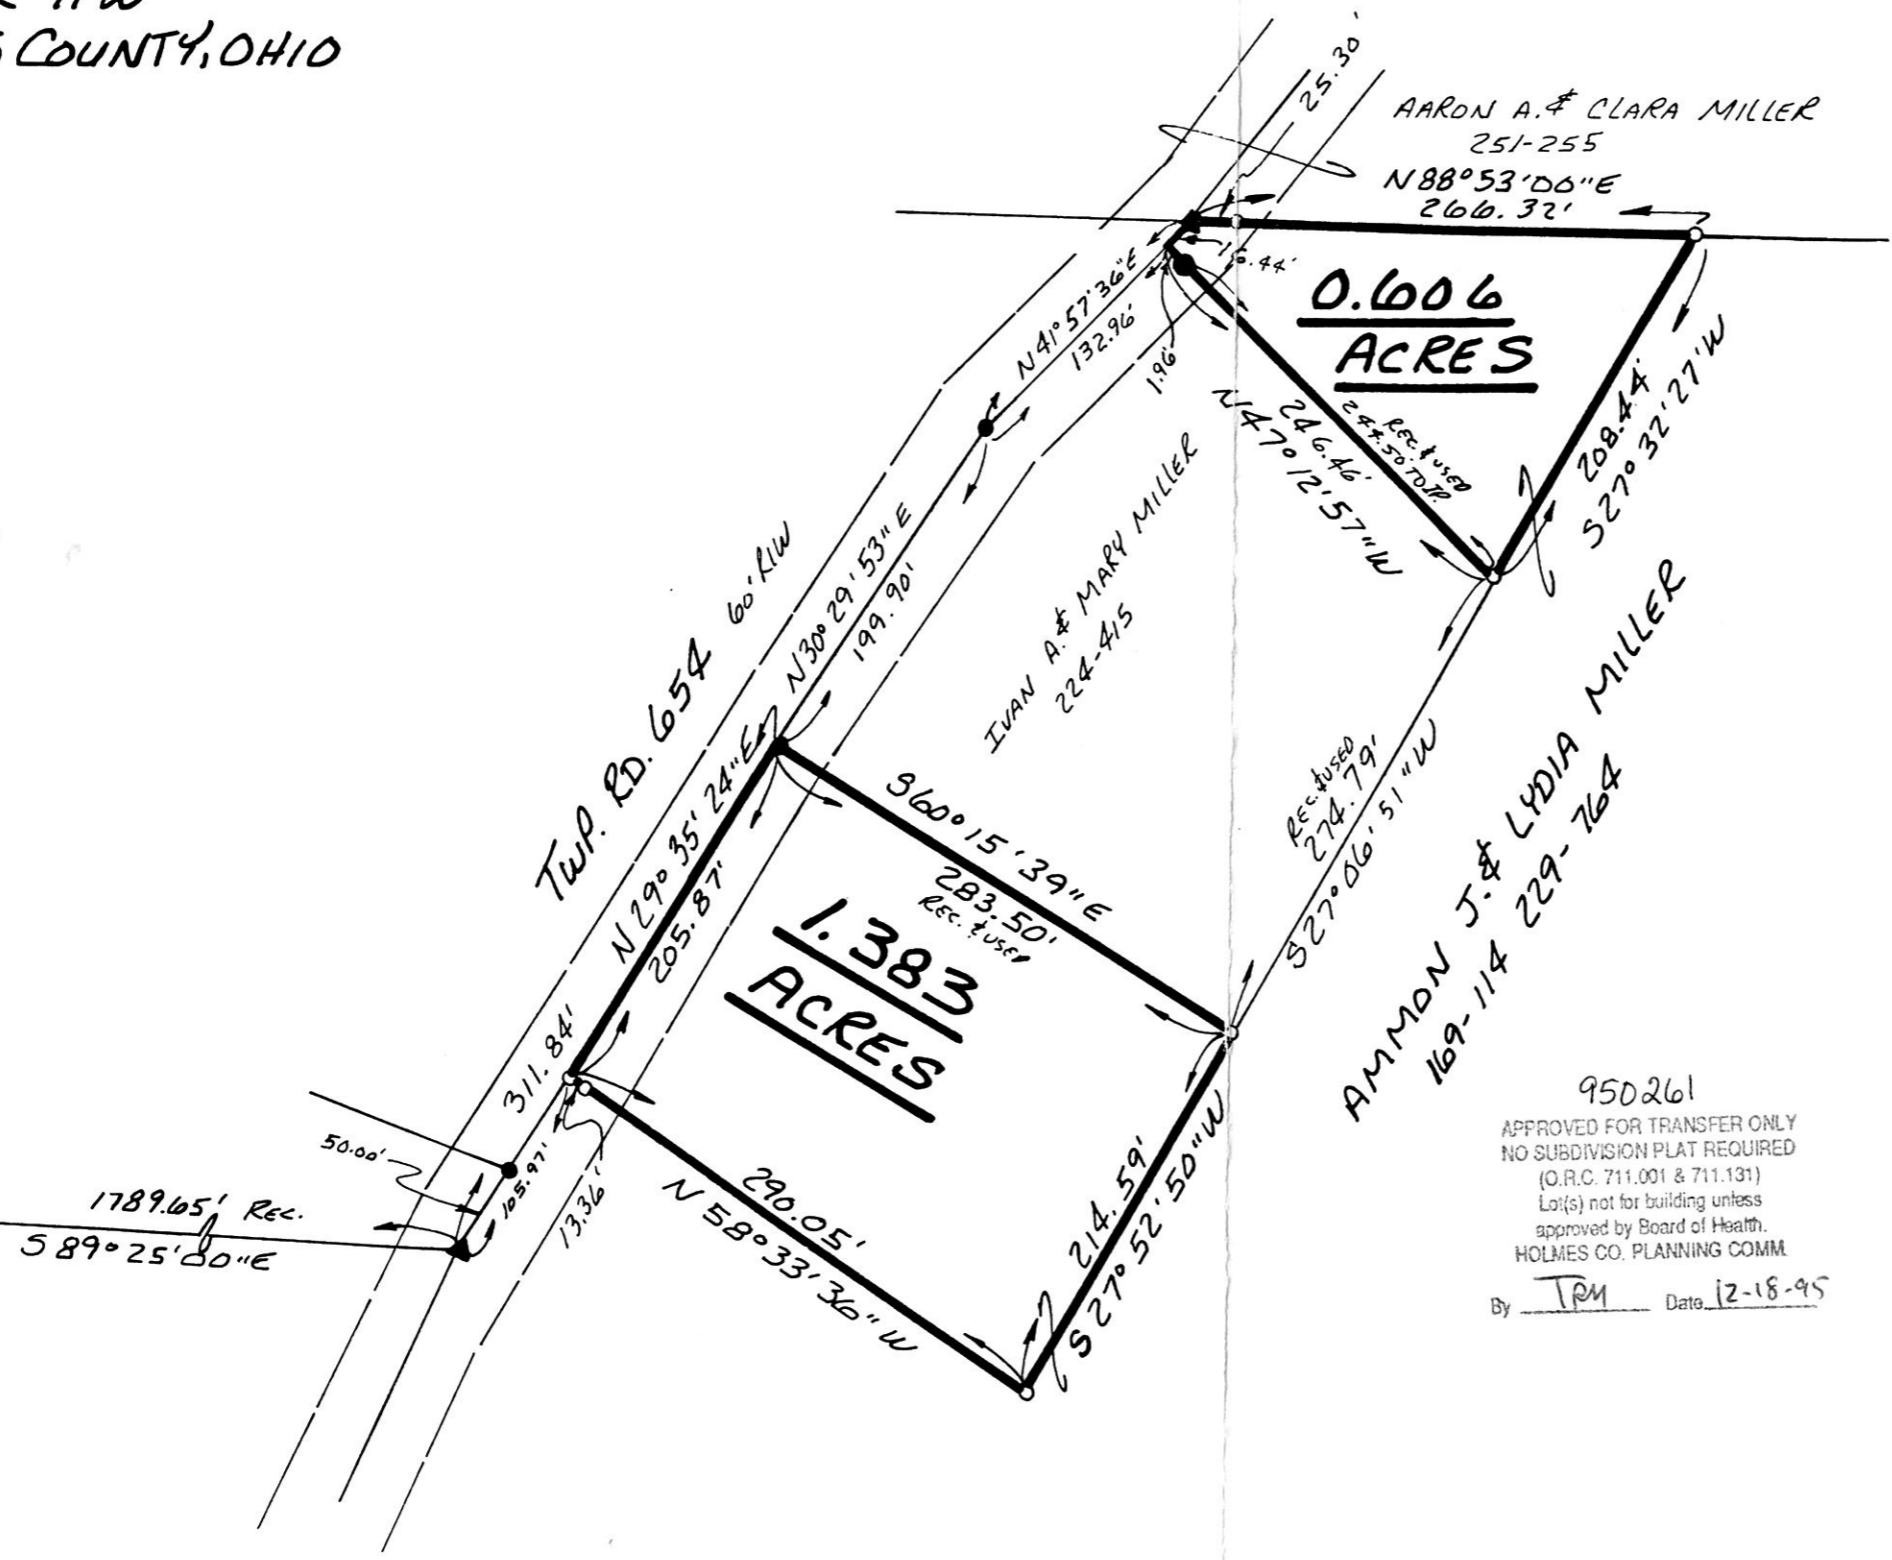

VOL. 14 PAGE 981