


195997

VOL 14 PAGE 985


RICHLAND TOWNSHIP N.E. QTR. SECTION 13 T-8N; R-9W HOLMES COUNTY, OHIO

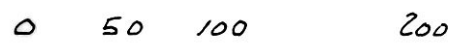

- SCALE: 1" = 100'
- ▲ R.R. SPIKE FOUND
 - IRON PIN FOUND
 - 5/8" RE BAR WITH 1.2" CAP SET
 - 1.2" CAP MARKED "BAKER 6938"

REFERENCES:
DEED VOL. 239 PAGE 306
PLAT VOL. 13 PAGE 2

BEARINGS FROM PLAT VOL. 13 Pg. 2

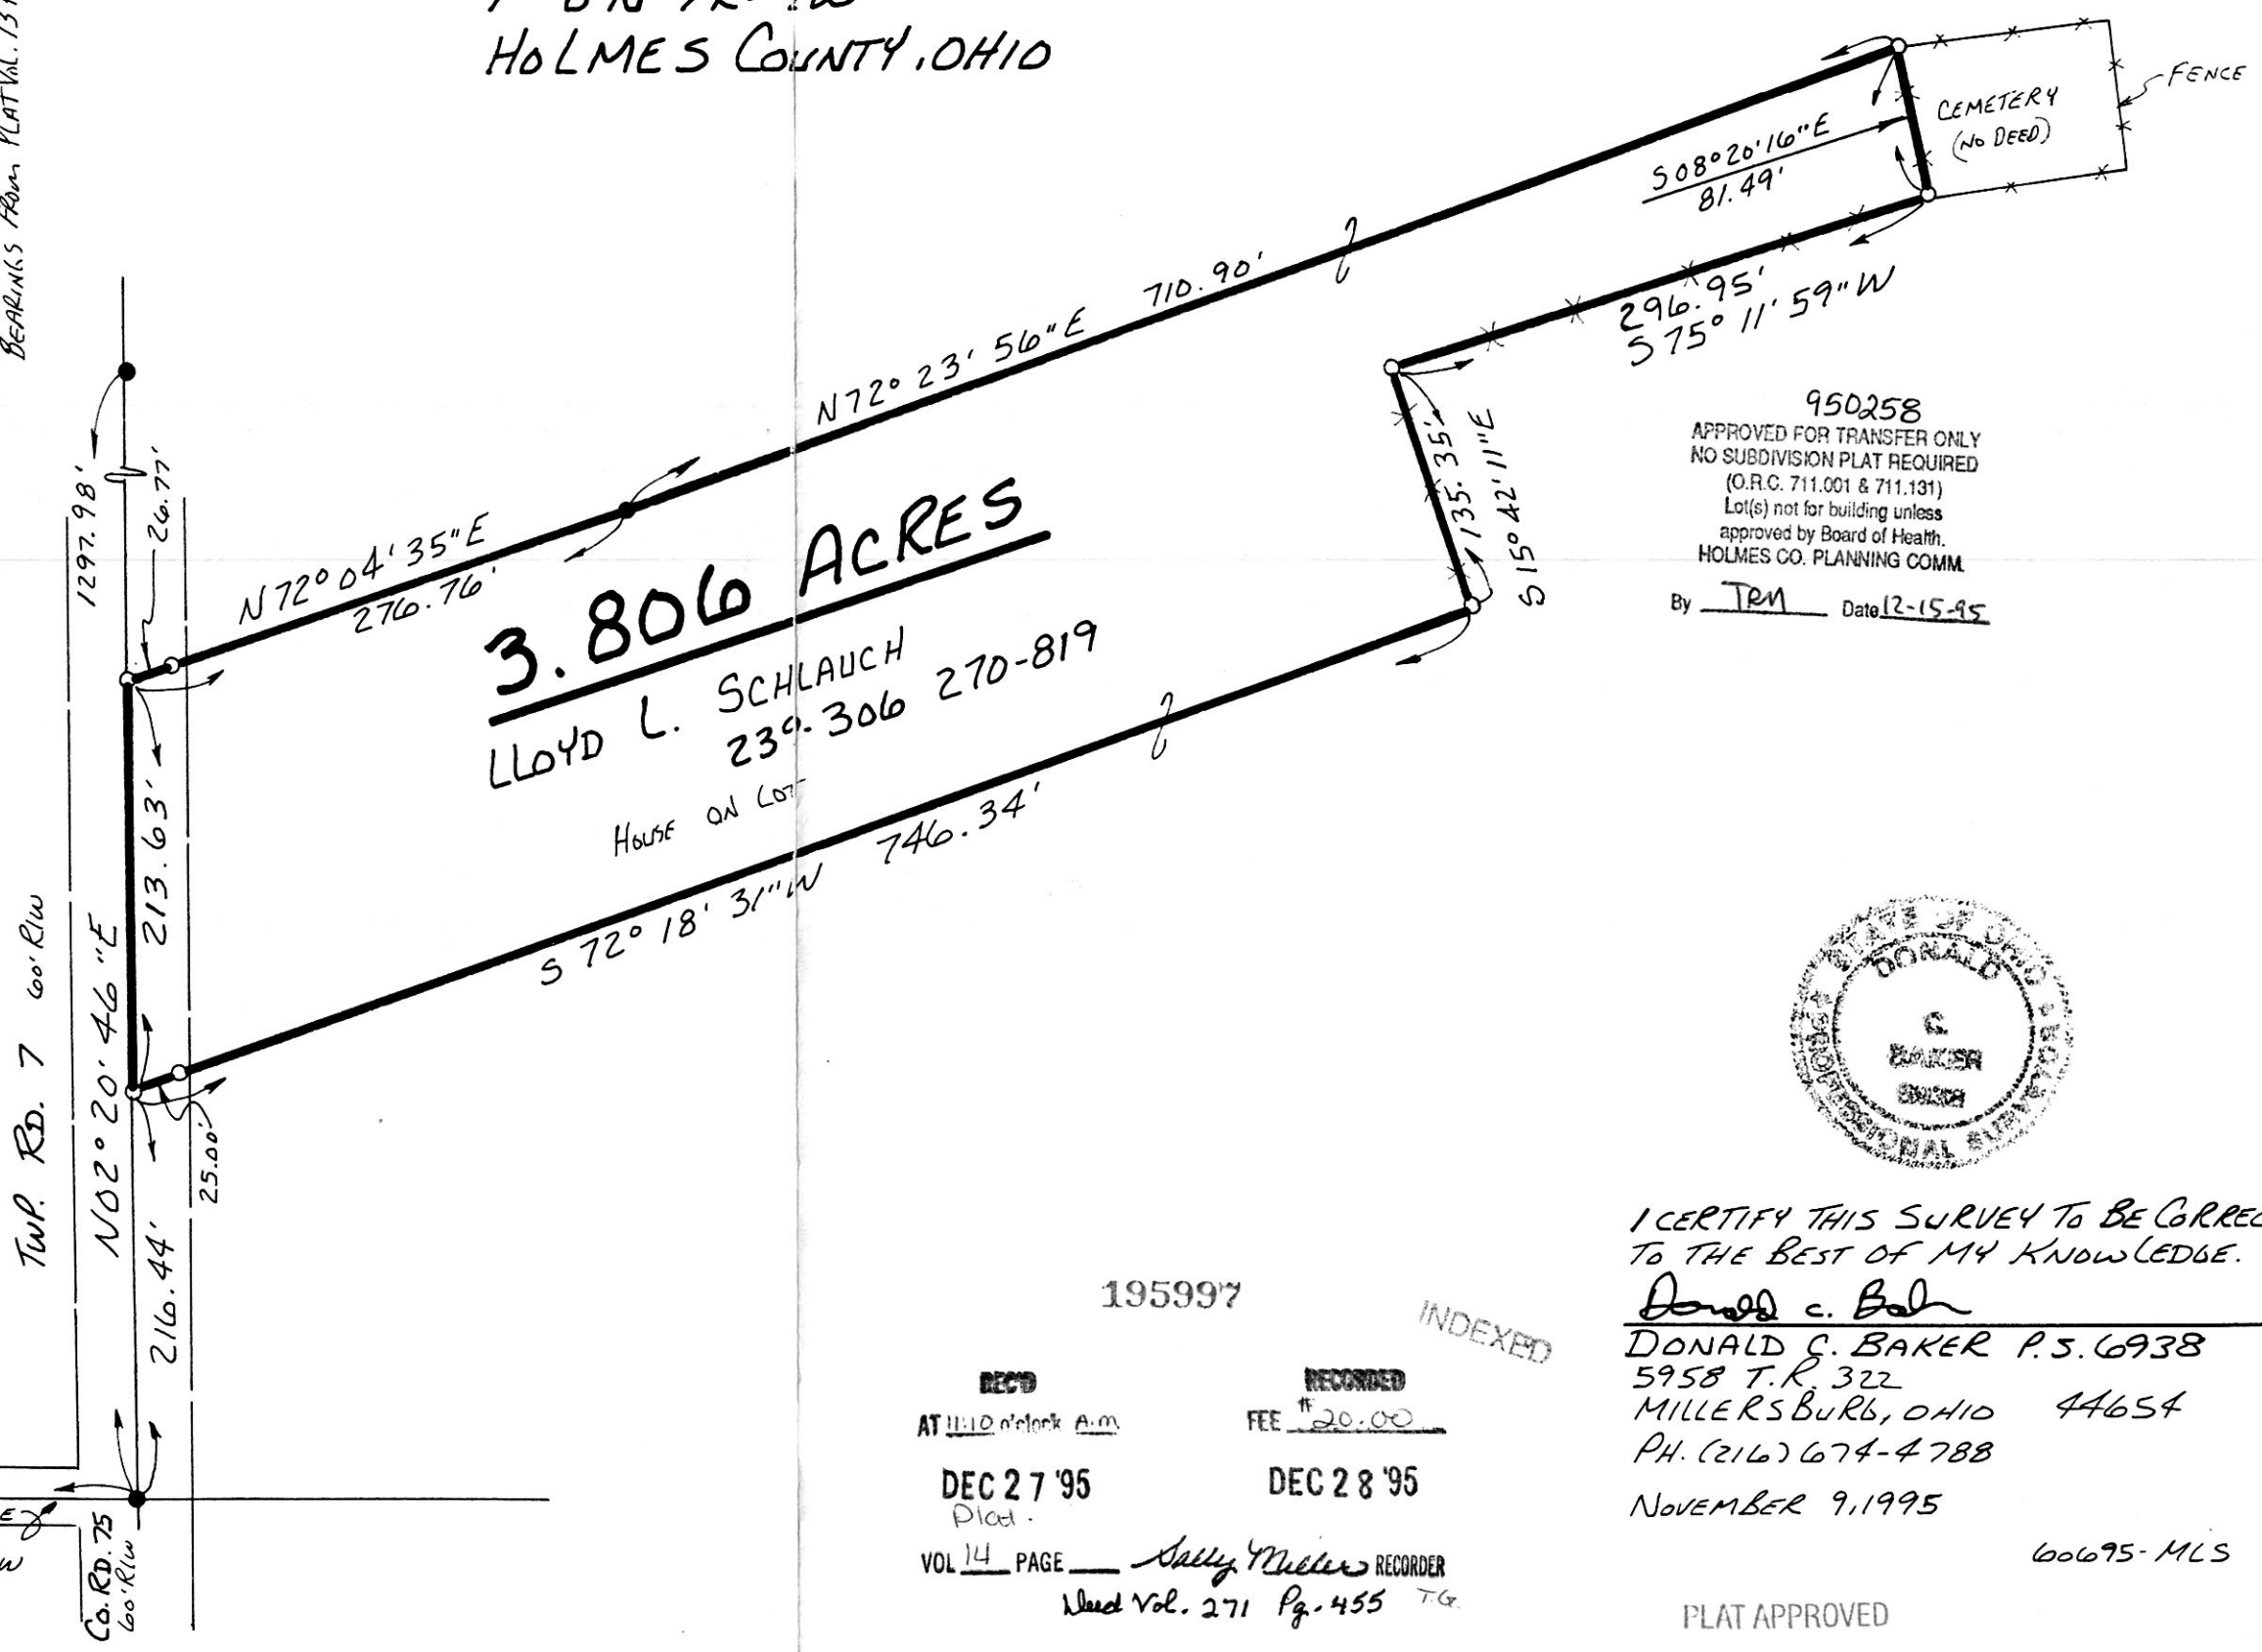

950258
APPROVED FOR TRANSFER ONLY
NO SUBDIVISION PLAT REQUIRED
(O.R.C. 711.001 & 711.131)
Lot(s) not for building unless
approved by Board of Health.
HOLMES CO. PLANNING COMM.
By TRM Date 12-15-95



I CERTIFY THIS SURVEY TO BE CORRECT TO THE BEST OF MY KNOWLEDGE.

Donald C. Baker
DONALD C. BAKER P.S. 6938
5958 T.R. 322
MILLERSBURG, OHIO 44654
PH. (216) 674-4788
NOVEMBER 9, 1995

195997

INDEXED

REC'D AT 11:10 o'clock A.M. DEC 27 '95
RECORDED FEE \$20.00 DEC 28 '95
VOL 14 PAGE Sally Miller RECORDER
Deed Vol. 271 Pg. 455 T.G.

PLAT APPROVED

12/18/95-B

