

BERLIN TOWNSHIP
4TH. QTR. LOTS 14 & 15
T-9N; R-6W
HOLMES COUNTY, OHIO




SCALE: 1" = 100'

- IRON PIN FOUND
- △ R.R. SPIKE SET
- 5/8" RE BAR WITH I.D. CAP SET
- I. D. CAP MARKED "BAKER 6938"

REFERENCES:

- DEED VOL. 218 PAGE 427
- " " 249 " 569
- " " 219 " 394
- PLAT VOL. 10 PAGE 91
- " " 12 " 567

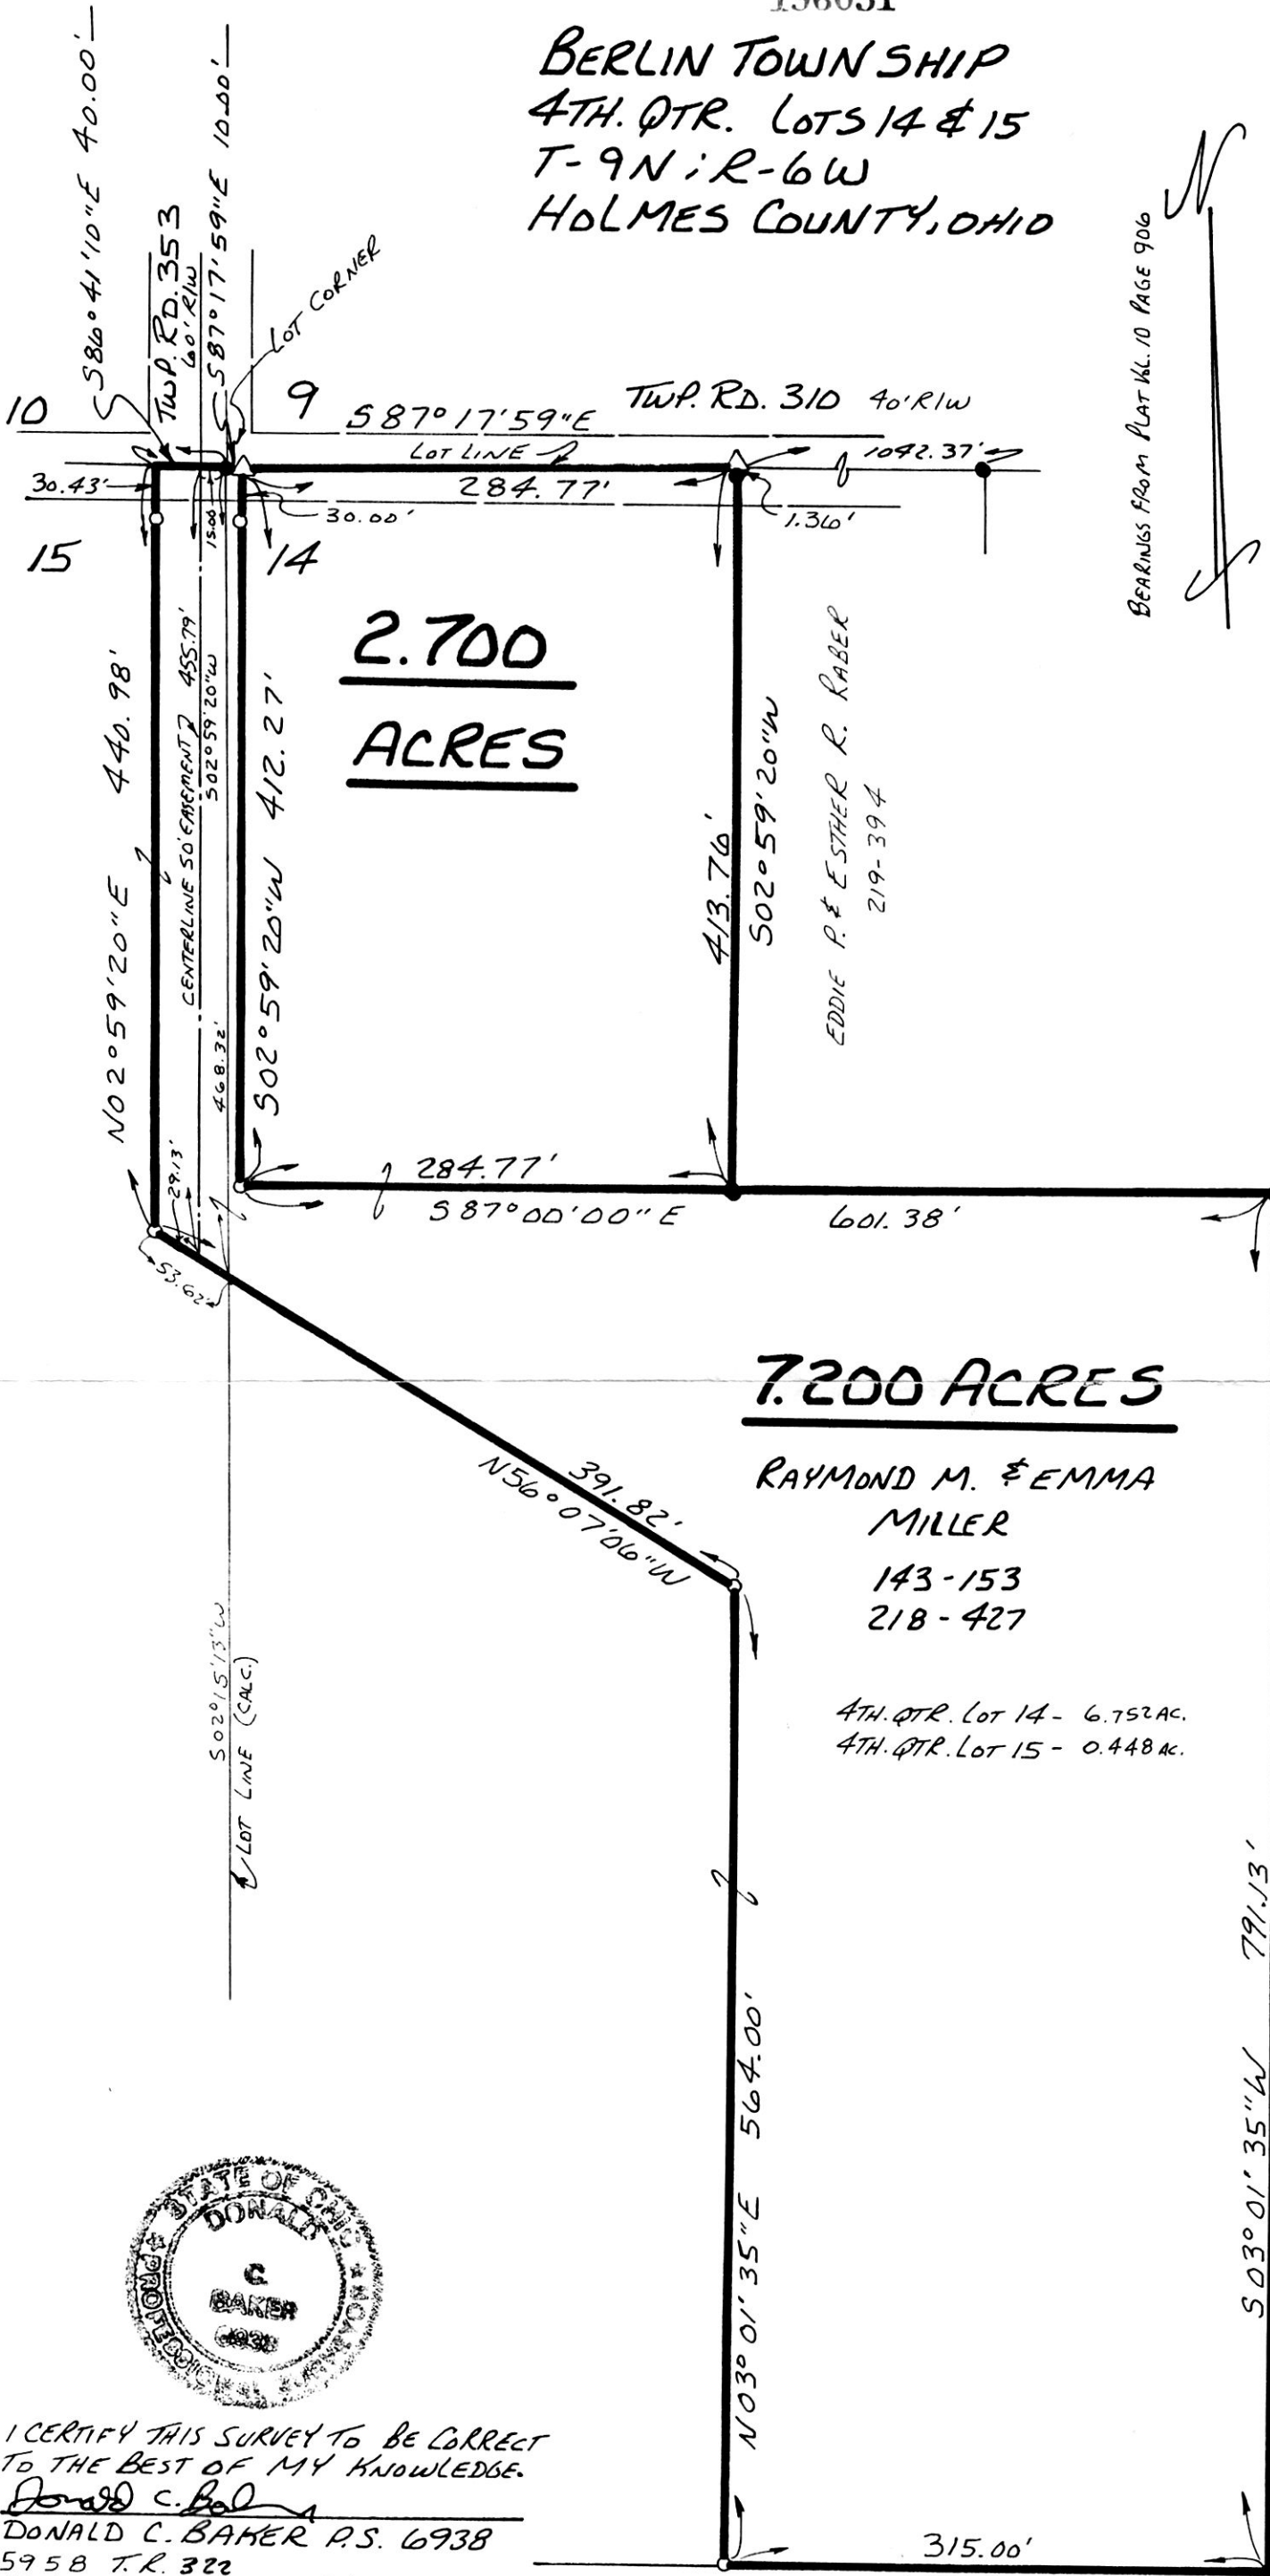

BEARINGS FROM PLAT VOL. 10 PAGE 906

7.200 ACRES

RAYMOND M. & EMMA
MILLER
143-153
218-427

4TH. QTR. LOT 14 - 6.752 AC.
4TH. QTR. LOT 15 - 0.448 AC.

EDWARD JAMES & ANNA E. YODER
249-569

950268
 APPROVED FOR TRANSFER ONLY
 NO SUBDIVISION PLAT REQUIRED
 (O.R.C. 711.001 & 711.131)
 Lot(s) not for building unless
 approved by Board of Health.
 HOLMES CO. PLANNING COMM.
 By DM Date 12-28-95

INDEXED

196051

REC'D
AT 2:01 o'clock P.M.

RECORDED
FEE \$20.00

DEC 29 '95

JAN 02 '96

Plat.
VOL 14 PAGE 993
DV 271 pg 534

Sally Miller RECORDER
Barrett



I CERTIFY THIS SURVEY TO BE CORRECT
TO THE BEST OF MY KNOWLEDGE.

Donald C. Baker
DONALD C. BAKER P.S. 6938

5958 T.R. 322
MILLERSBURG, OHIO 44654
PH. (216) 674-4788

DECEMBER 7, 1995

DAVID E. & ROSIE MILLER
267-850

PLAT APPROVED

12/28/95