


North →

Located in the Village of Millersburg, Holmes County, Ohio.

Part of Lot 537 as described in Tract #1 of Deed Vol. 256 Pg. 740

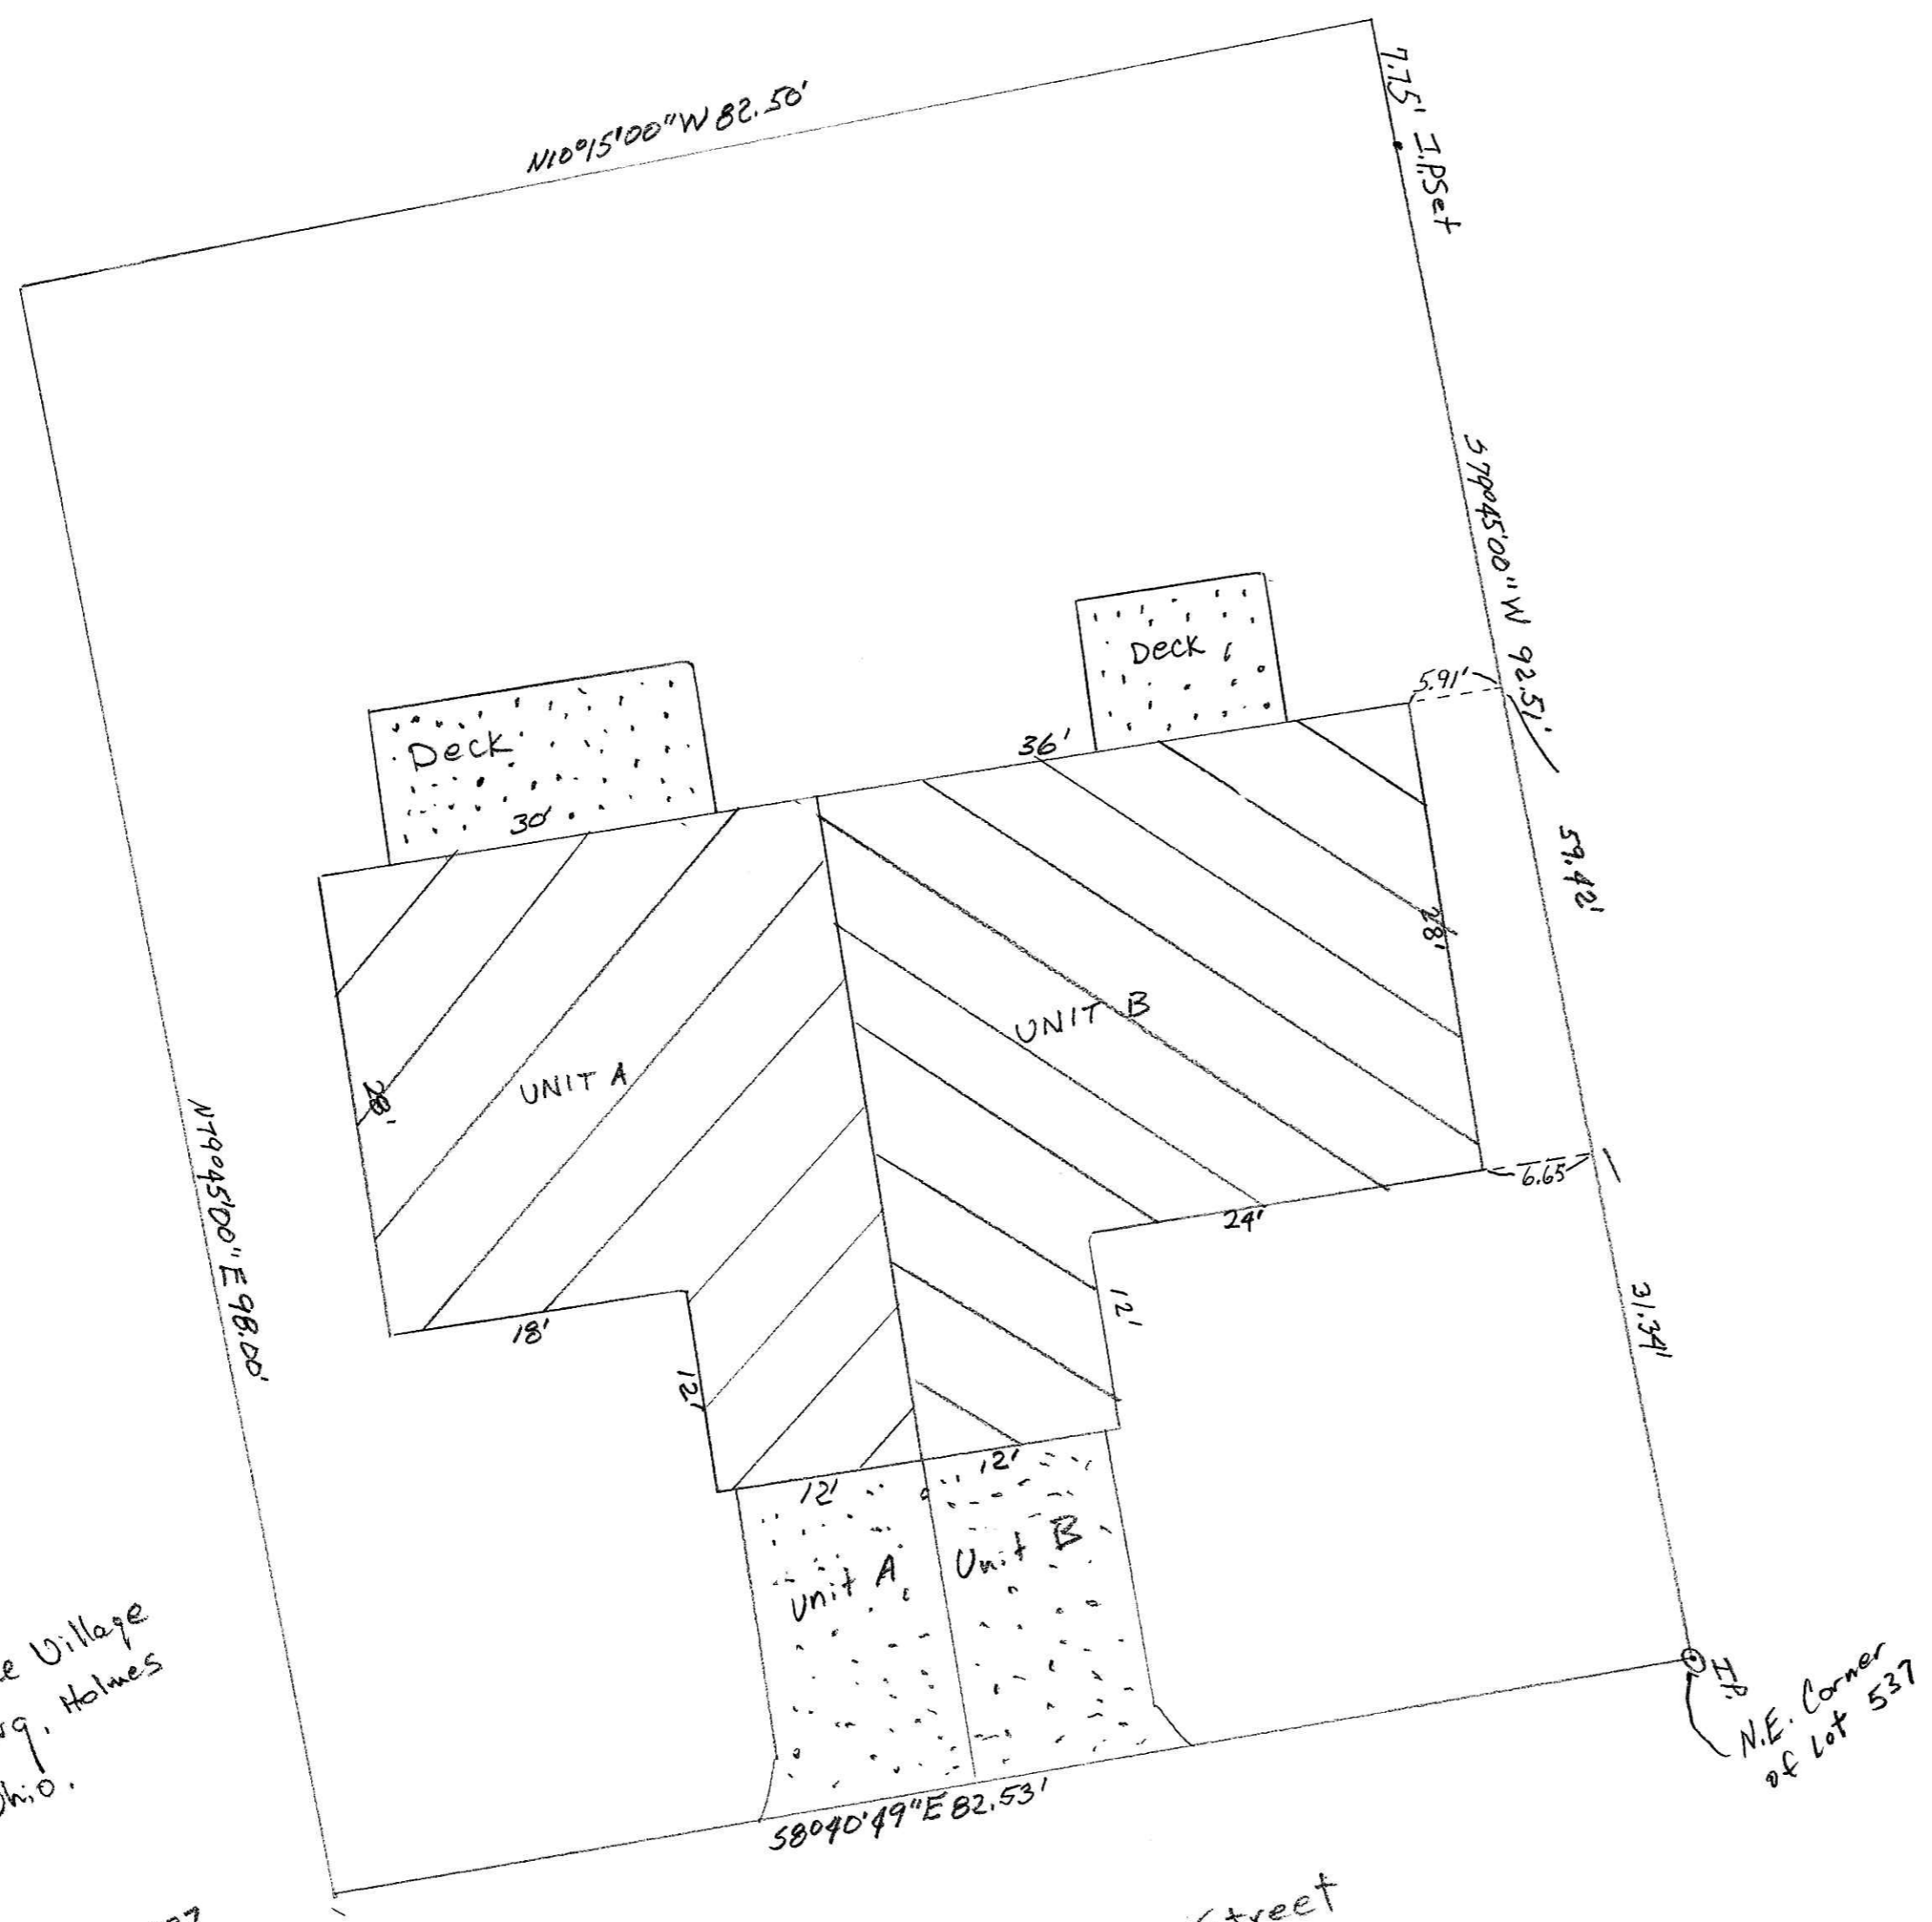

South Monroe Street



Robert L. Kasner P.E.P.S.

SPACE UTILIZATION		KEY	
Unit A Ownership	1344 #		Ownership Inside Walls
Unit B Ownership	1392 #		Limited Common
Limited Common	700 #		Common
Common Area	3780 #		

South TOWNE Condominium			
612 S. Monroe		SCALE 1"=10'	DRAWN BY R. Wheeler
Millersburg Ohio			
DATE 8-25-93	APPROVED BY	DRAWING NUMBER 1	

183718

RECORDED  
SEP 01 1993 AT 2:56 P.M.  
RECORDED SEP 02 1993  
Plot 15 Pg. 8  
Deed vol. 261 pg. 398

TRANSFER NOT NECESSARY  
DATE 9-1-93  
AUDITOR Richard A. Proven