


183917


WASHINGTON TOWNSHIP
S.E. & S.W. QTRS. SECTION 4 &
N.W. QTR. SECTION 9
T-19N; R-15W
HOLMES COUNTY, OHIO

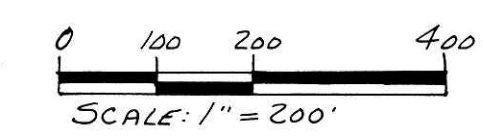

- STONE FOUND
- ▲ R.R. SPIKE FOUND
- IRON PIN FOUND
- △ R.R. SPIKE SET
- 5/8" RE BAR WITH I.D. CAP SET
- I.D. CAP MARKED "BAKER 6938"

REFERENCES:

- PLAT VOL. 7 PAGE 528
- PLAT VOL. 7 PAGE 264
- PLAT VOL. 7 PAGE 272
- PLAT VOL. 12 PAGE 854
- DEED VOL. 174 PAGE 212
- DEED VOL. 202 PAGE 340
- DEED VOL. 225 PAGE 465
- DEED VOL. 225 PAGE 467
- DEED VOL. 231 PAGE 232
- DEED VOL. 238 PAGE 395
- DEED VOL. 254 PAGE 393
- BEARINGS ASSUMED

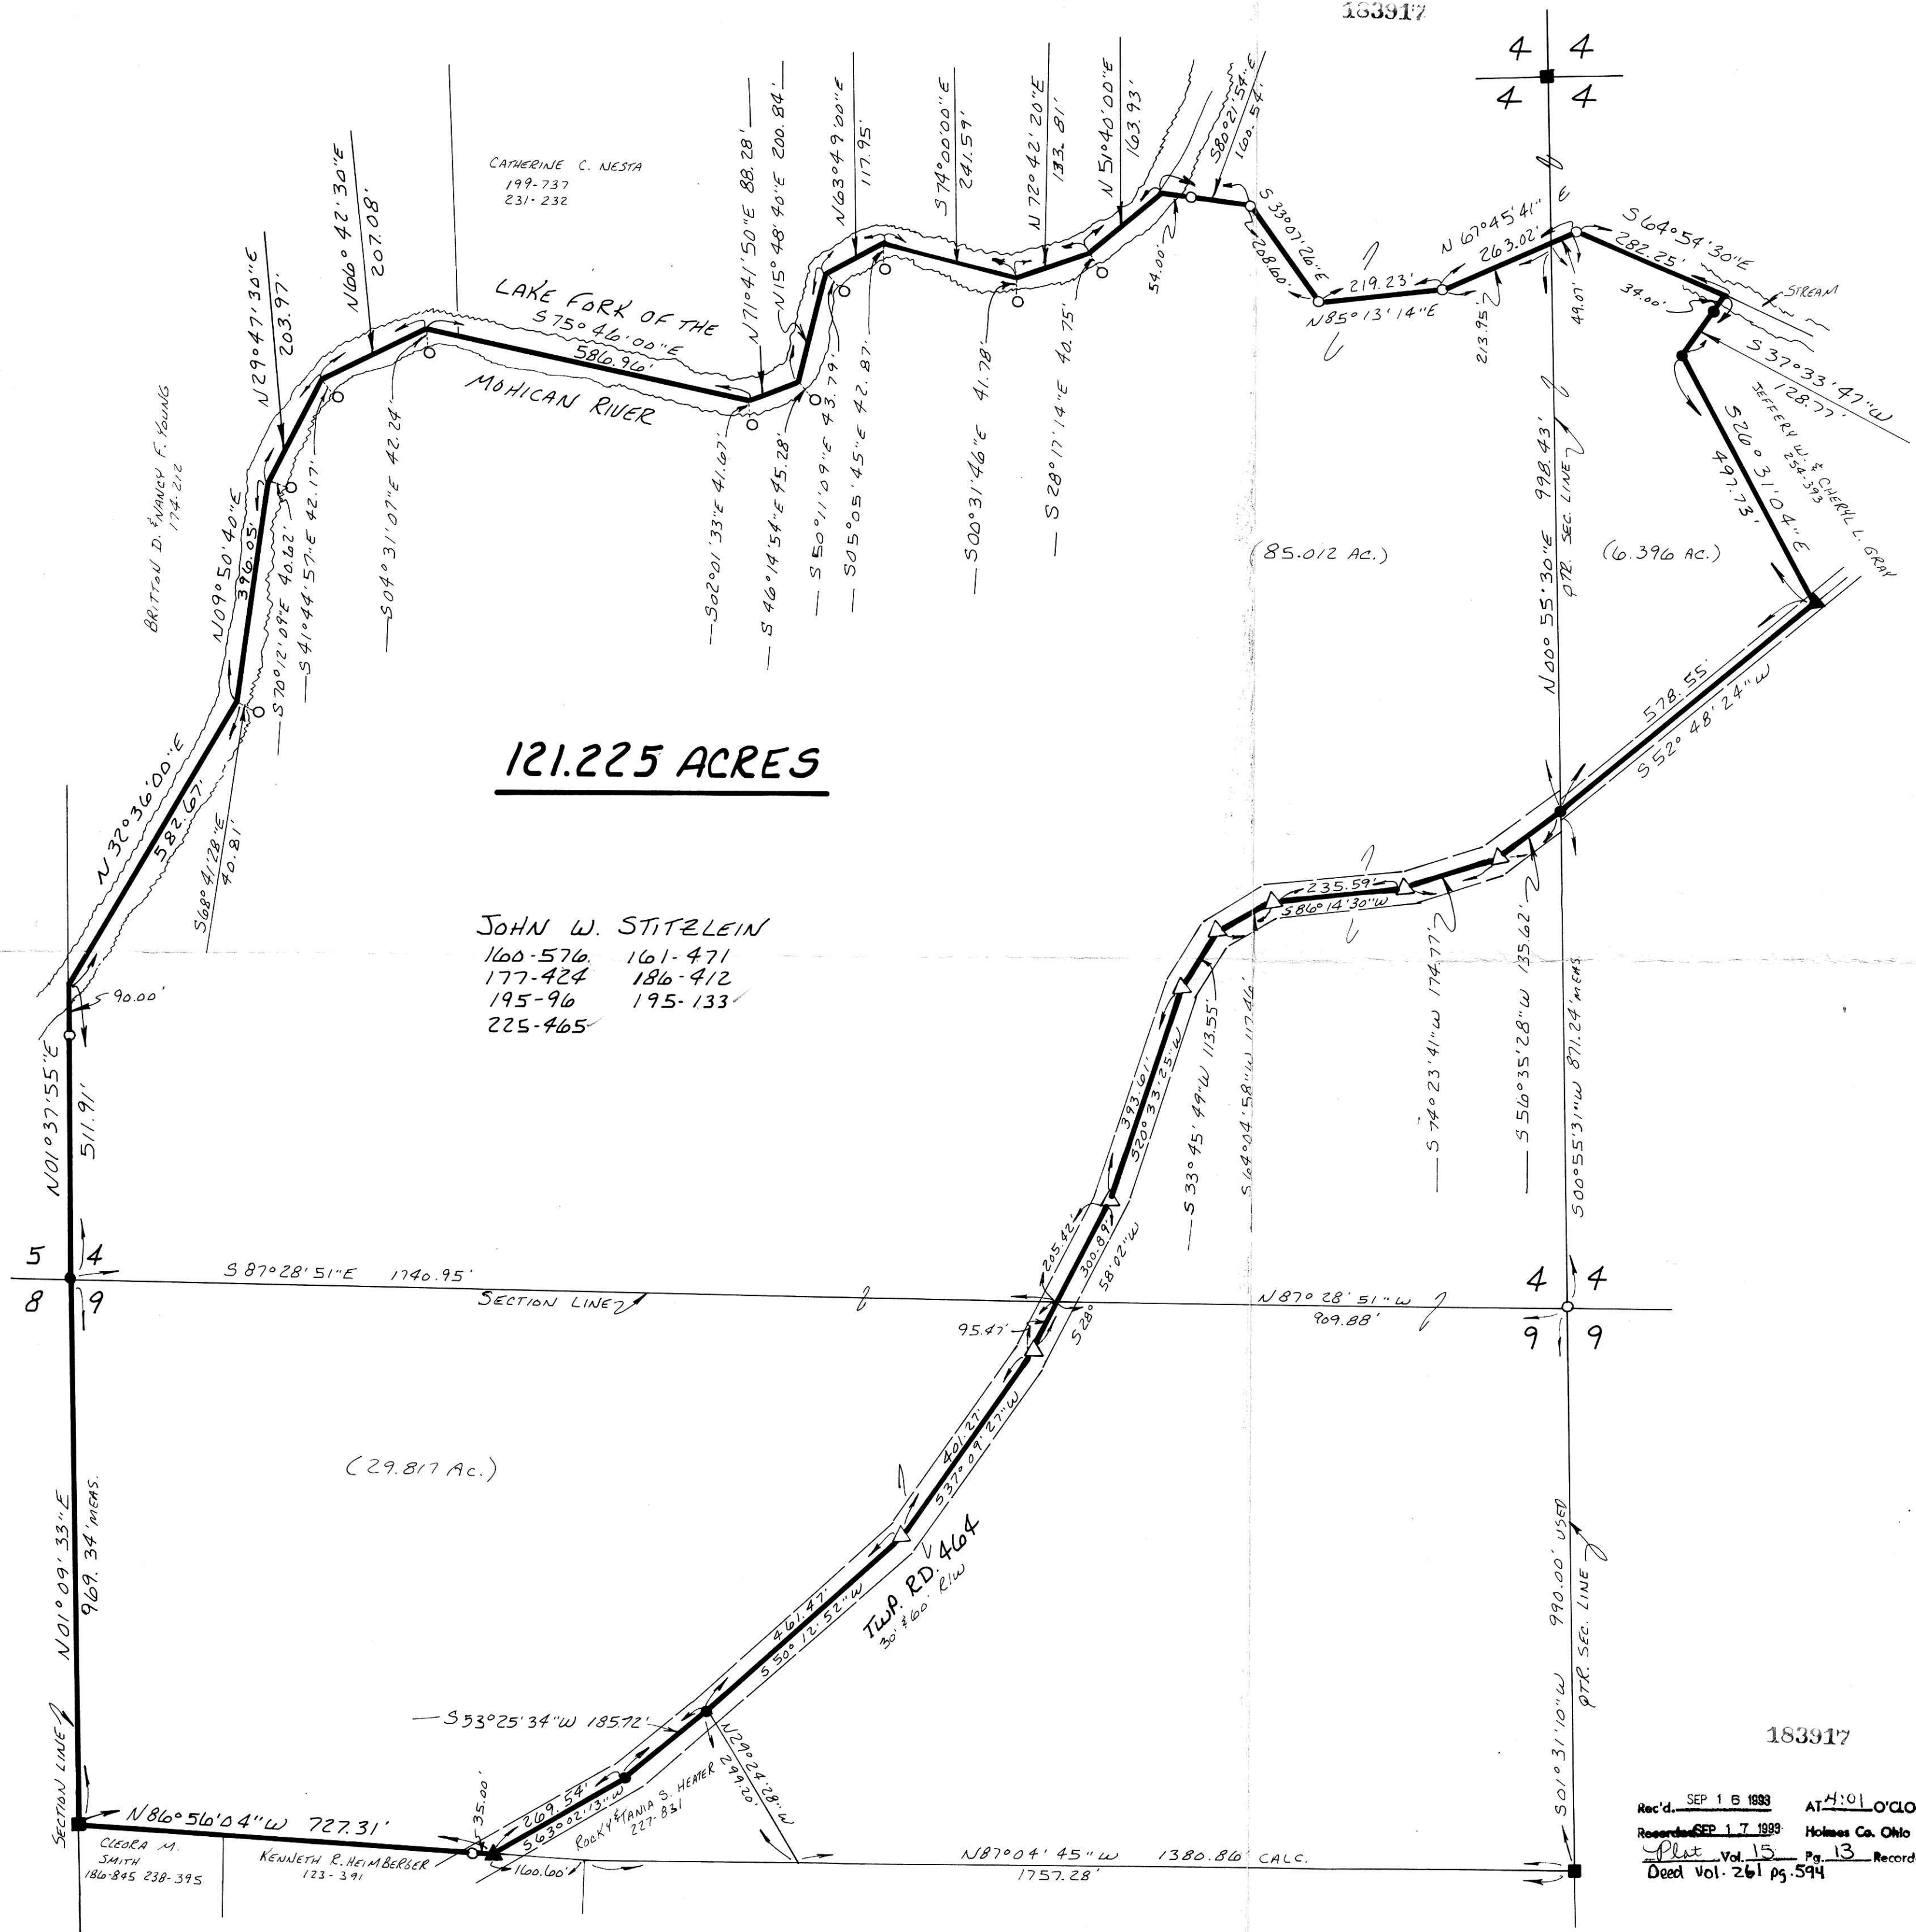

I CERTIFY THIS SURVEY TO BE CORRECT TO THE BEST OF MY KNOWLEDGE.

Donald C. Balen
DONALD C. BAKER P.S. 6938
5958 T.R. 322
MILLERSBURG, OHIO 44654
PH. (216) 674-4788

APRIL 22, 1993

183917

17593-MLS

Rec'd SEP 16 1993 AT 4:01 O'CLOCK P.M.
Recorded SEP 17 1993 Holmes Co. Ohio Pg. 21.60
Plat Vol. 15 Pg. 13 Recorder: Ballymiller
Deed Vol. 261 pg. 594

INDEXED

PLAT APPROVED 9/9/93