


This 1.510 acre parcel is not approved for any use that generates wastewater.

Sanitarian

3/16/94 Date

SPLIT APPROVAL # 940259



VOL 15 PAGE 26
CLARK TOWNSHIP
N.E., N.W., S.E. & S.W. QTRS.
SECTION 6 T-8N R-4W
HOLMES COUNTY, OHIO

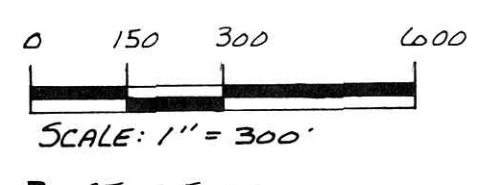

- STONE FOUND
- ▲ R.R. SPIKE FOUND
- IRON PIN FOUND
- ⊙ P.K. NAIL SET
- △ R.R. SPIKE SET
- 5/8" RE BAR WITH I.D. CAP SET
- I.D. CAP MARKED "BAKER 6938"

REFERENCES:

- DEED Vol. 229 PAGE 395
- DEED Vol. 254 PAGE 995
- DEED Vol. 248 PAGE 322
- DEED Vol. 262 PAGE 766
- DEED Vol. 258 PAGE 794
- PLAT Vol. 14 PAGE 391
- PLAT Vol. 12 PAGE 448
- PLAT Vol. 12 PAGE 113
- PLAT Vol. 10 PAGE 680
- PLAT Vol. 14 PAGE 144
- PLAT Vol. 12 PAGE 8
- PLAT Vol. 12 PAGE 892
- PLAT Vol. 8 PAGE 709

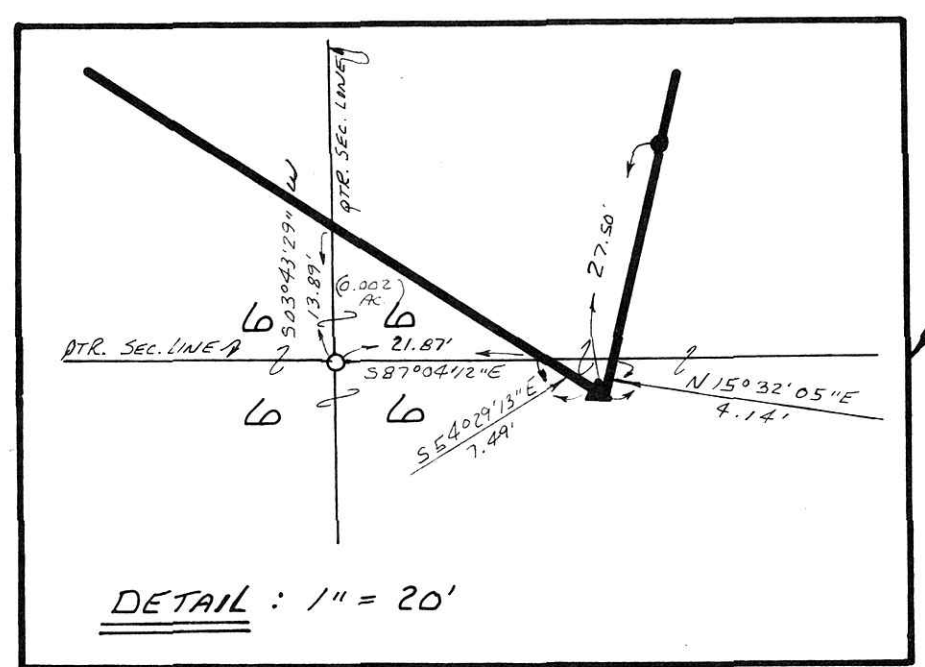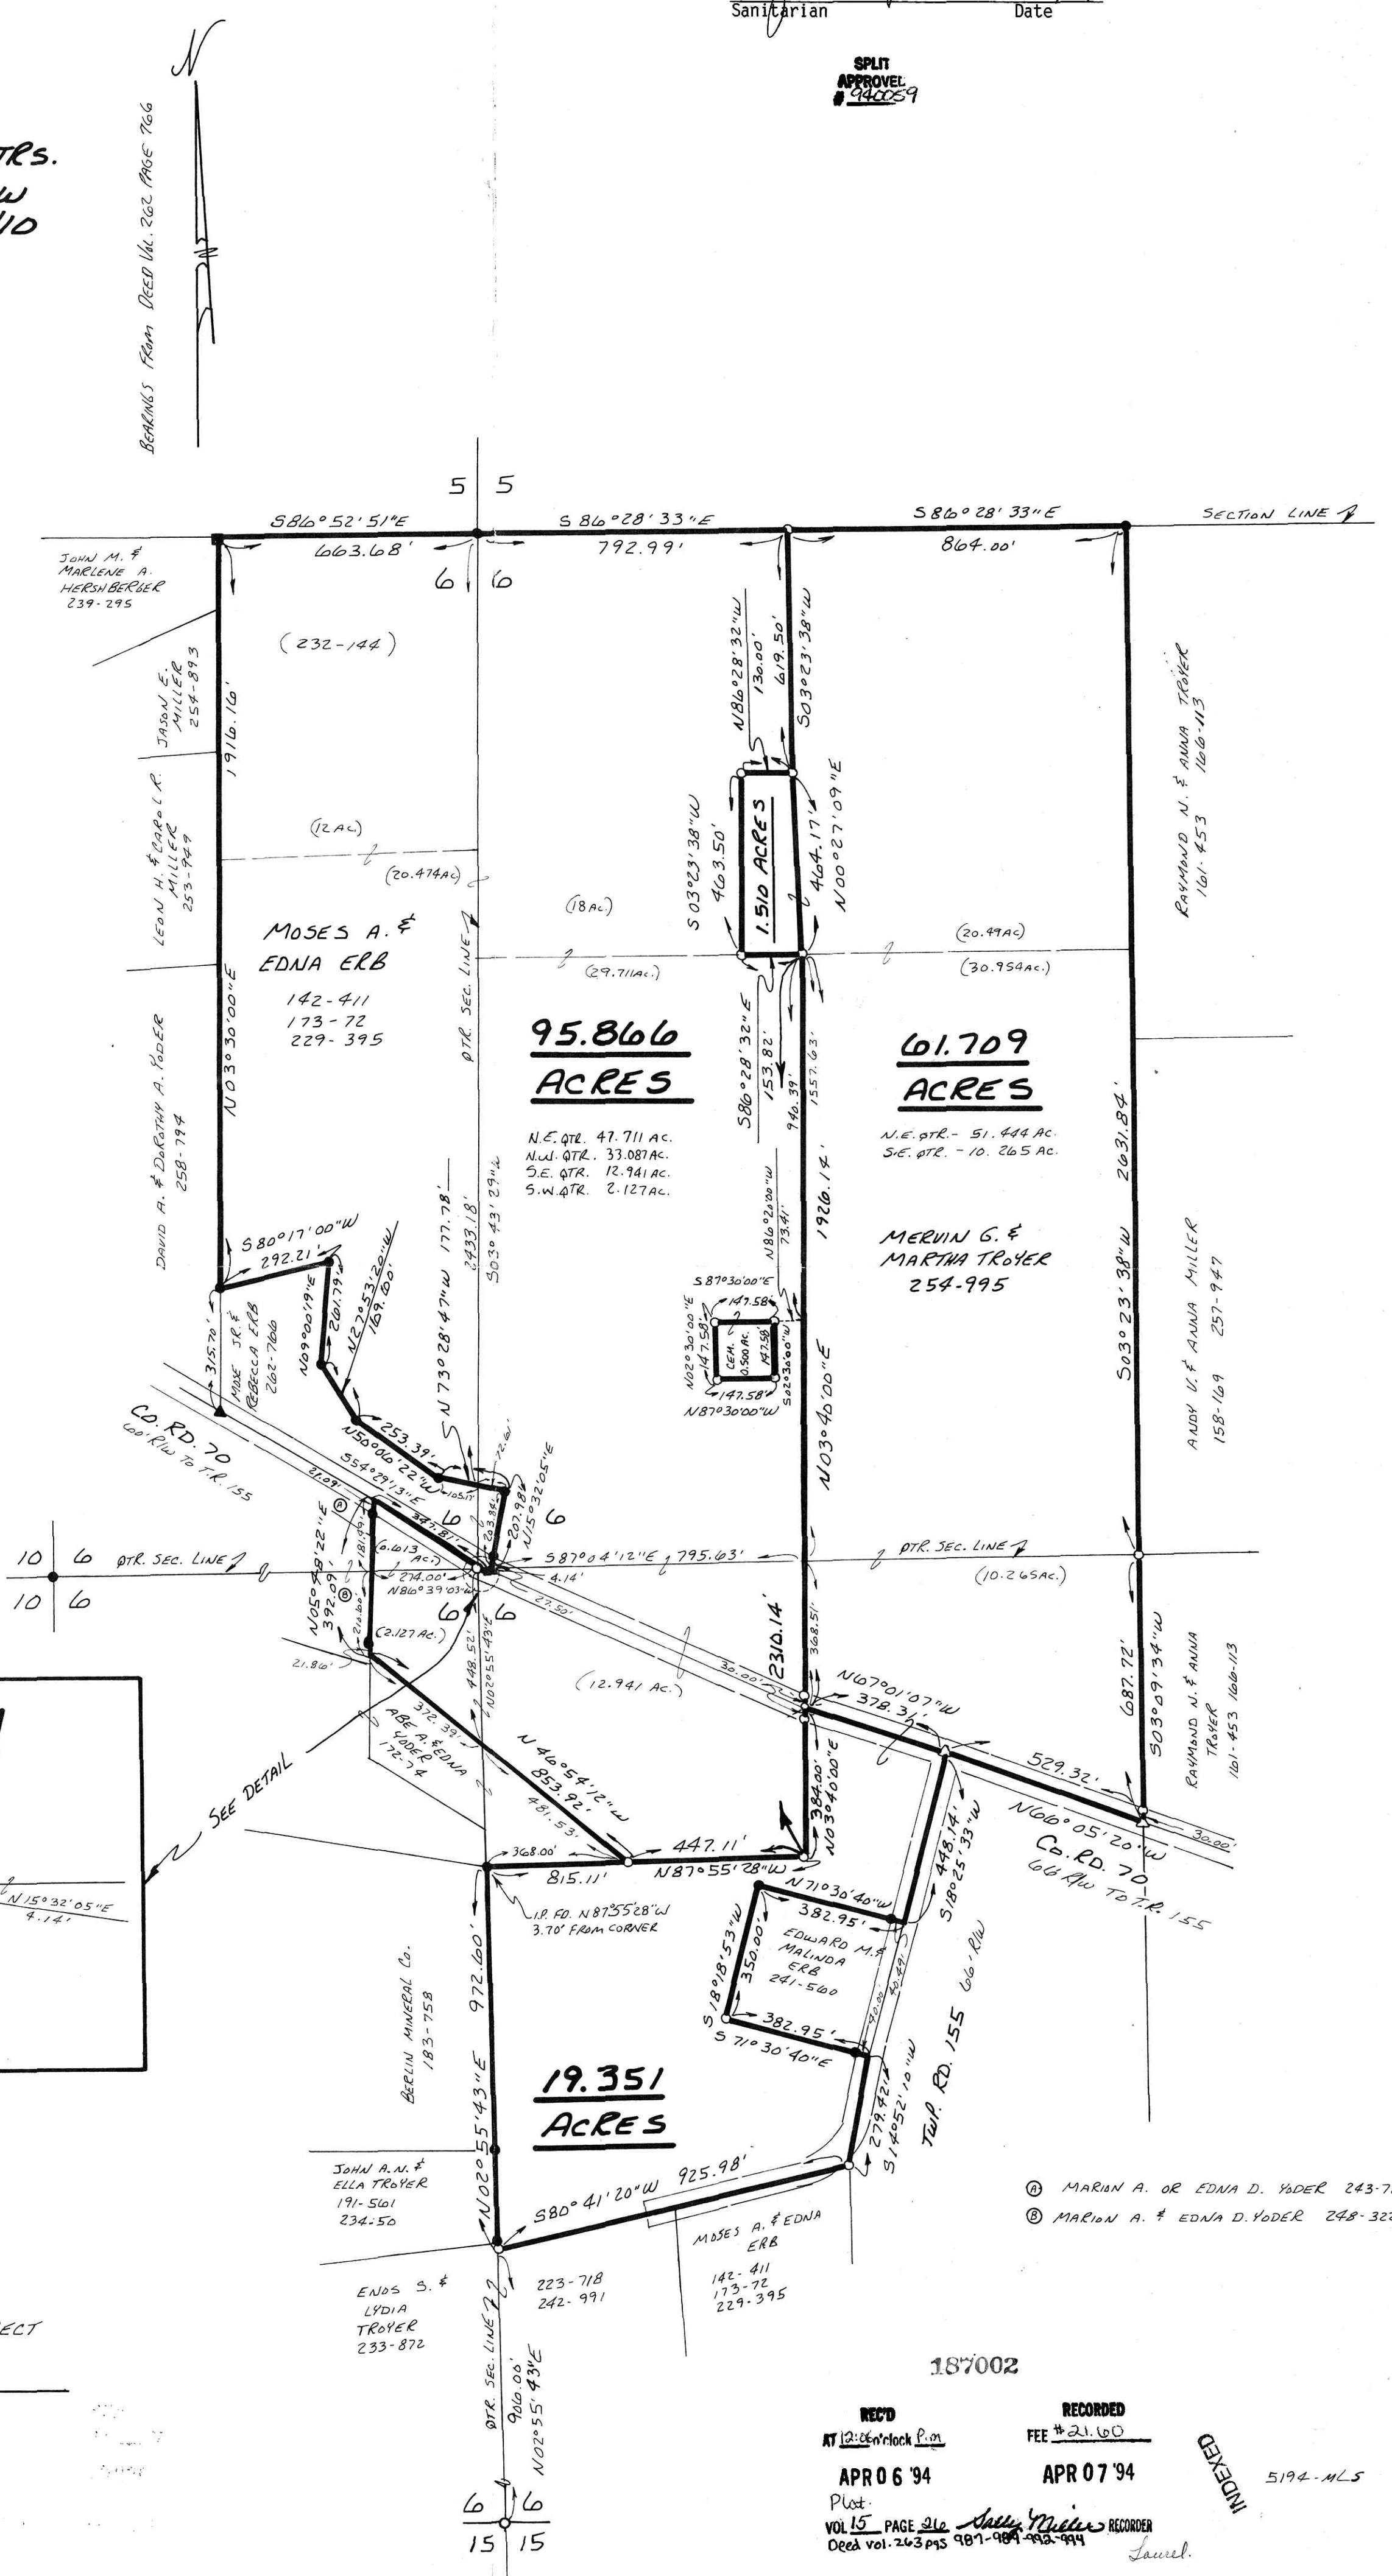

I CERTIFY THIS SURVEY TO BE CORRECT TO THE BEST OF MY KNOWLEDGE.
 Donald C. Baker
 DONALD C. BAKER P.S. 6938
 5958 T.R. 322
 MILLERSBURG, OHIO 44654
 PH. (216) 674-4788
 FEBRUARY 9, 1994

187002

REC'D AT 12:26'clock P.M.
 RECORDED APR 06 '94
 FEE \$21.60
 RECORDED APR 07 '94
 VOL 15 PAGE 26
 Deed vol. 243 pgs 987-989-992-994

INDEXED

5194-MLS