


VOL 15 PAGE 32

MECHANIC TOWNSHIP
S.E. & N.E. QTR. SECTION 21
T-8N; R-6W
HOLMES COUNTY, OHIO

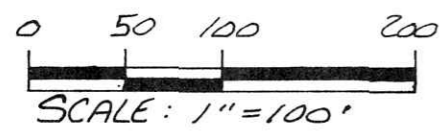


- STONE FOUND
- ▲ R.R. SPIKE FOUND
- IRON PIN FOUND
- 5/8" RE BAR WITH I.D. CAP SET
- I.D. CAP MARKED "BAKER 6938"

REFERENCES:

- DEED VOL. 187 PAGE 740
- DEED VOL. 187 PAGE 744
- DEED VOL. 211 PAGE 185
- DEED VOL. 244 PAGE 839
- DEED VOL. 191 PAGE 746
- PLAT VOL. 12 PAGE 302
- PLAT VOL. 6 PAGE 170
- PLAT VOL. 5 PAGE 88

BEARINGS FROM PLAT VOL. 6 PAGE 170

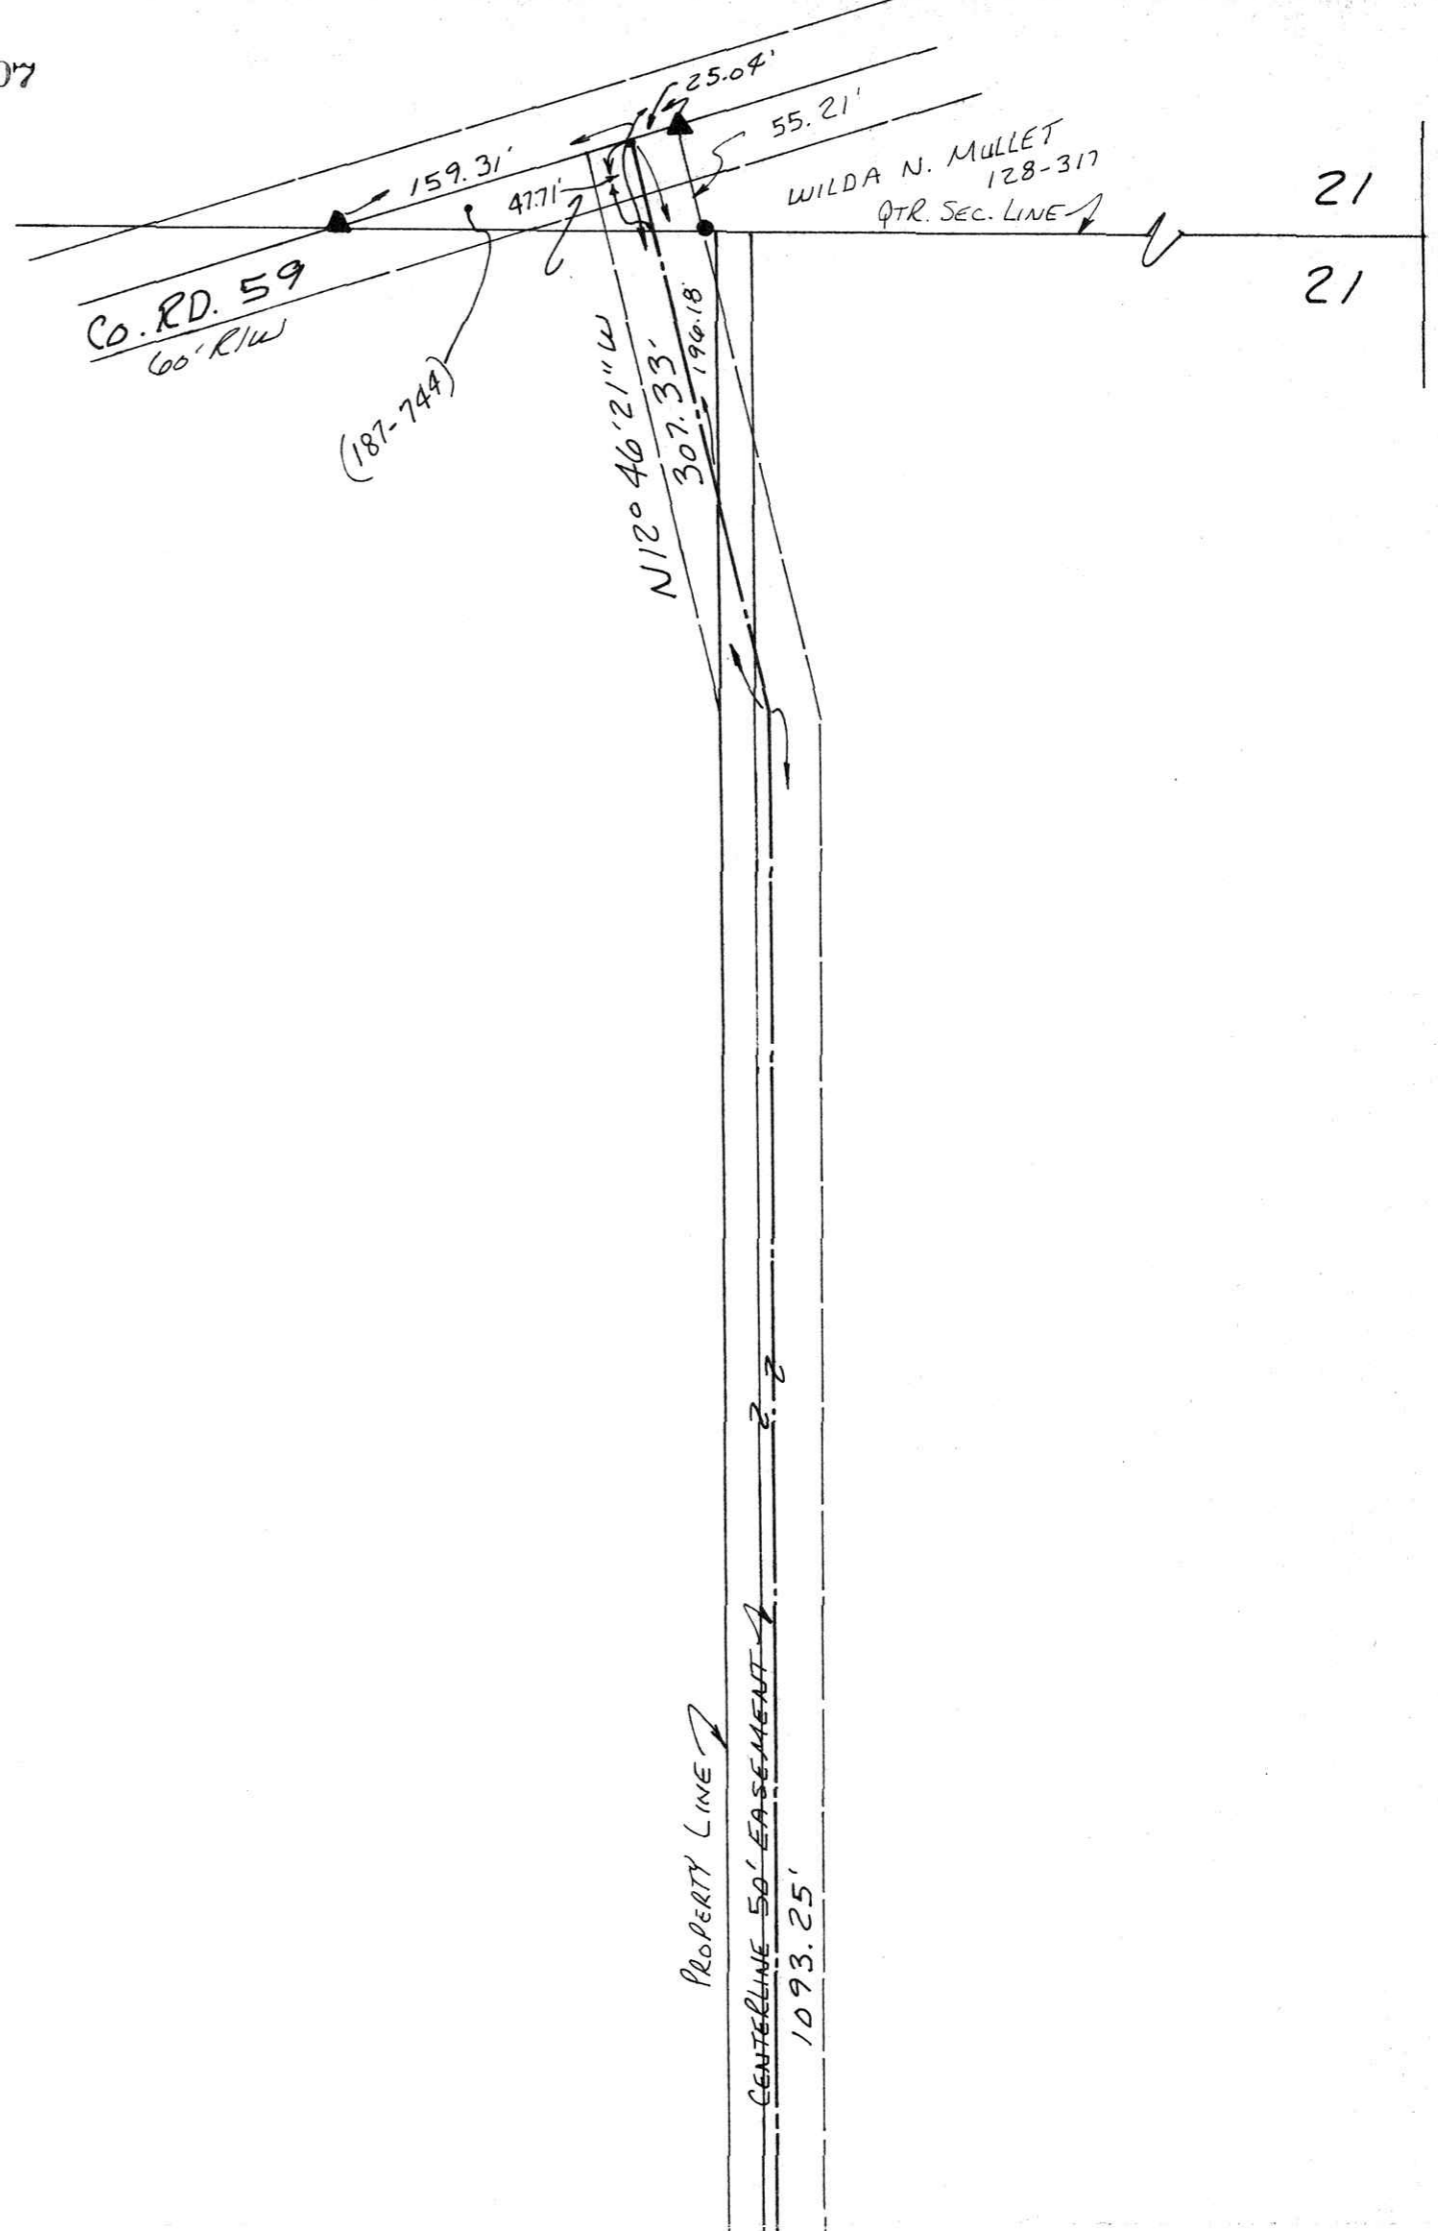

SPLIT APPROVED # 940107
 This 2.678 acre parcel is not approved for any use that generates wastewater.
 Date 6/6/94
 [Signature]
 Surveyor

APPROVED
 No Plat Required
 Holmes Co. Plan. Comm.
 By TRU
 Date 6-21-94



I CERTIFY THIS SURVEY TO BE CORRECT TO THE BEST OF MY KNOWLEDGE.

Donald C. Baker
 DONALD C. BAKER P.S. 6938
 5958 T.R. 322
 MILLERS BURG, OHIO 44654
 PH. 216 674-4788
 MAY 20, 1994

188207

REC'D AT 9:31 o'clock A.M. JUN 23 94
 RECORDED FEE #21.60 JUN 24 94
 INDEXED
 Vol. 15 PAGE 32
 Deed vol. 264 pg. 965-967
 Recorder: Sally Miller, Miller, Mast & Lee

