


KILLBUCK TOWNSHIP TOWNSHIP 8 RANGE 7 PART OF THE S.W. QTR. SEC. 3 & PART OF THE N.W. QTR. SEC. 8 HOLMES COUNTY, OHIO


SURVEY MADE FOR JAMES & ELEANOR DEYO.
0.289
44.909
S.W. QTR. SEC. 3 45.198 ACRES
N.W. QTR. SEC. 8 36.002 ACRES
81.200 TOTAL ACRES

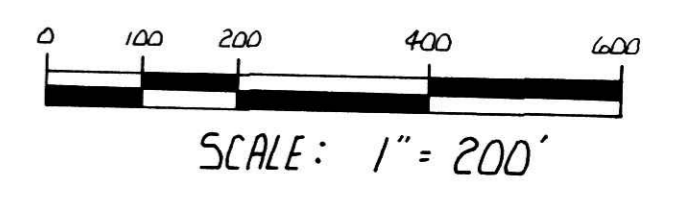

- - IRON PIN FOUND
- - STONE WITH "X" FOUND
- - 5/8" RE-BAR WITH I.D. CAP SET

REFERENCES:

SURVEY PLAT VOL.	PAGE	DEED VOL.	PAGE
1	35	175	464
5	123	203	632
5	124	198	852
6	17	199	172
8	100	58	283
8	309	81	367
9	81	59	178
10	574		

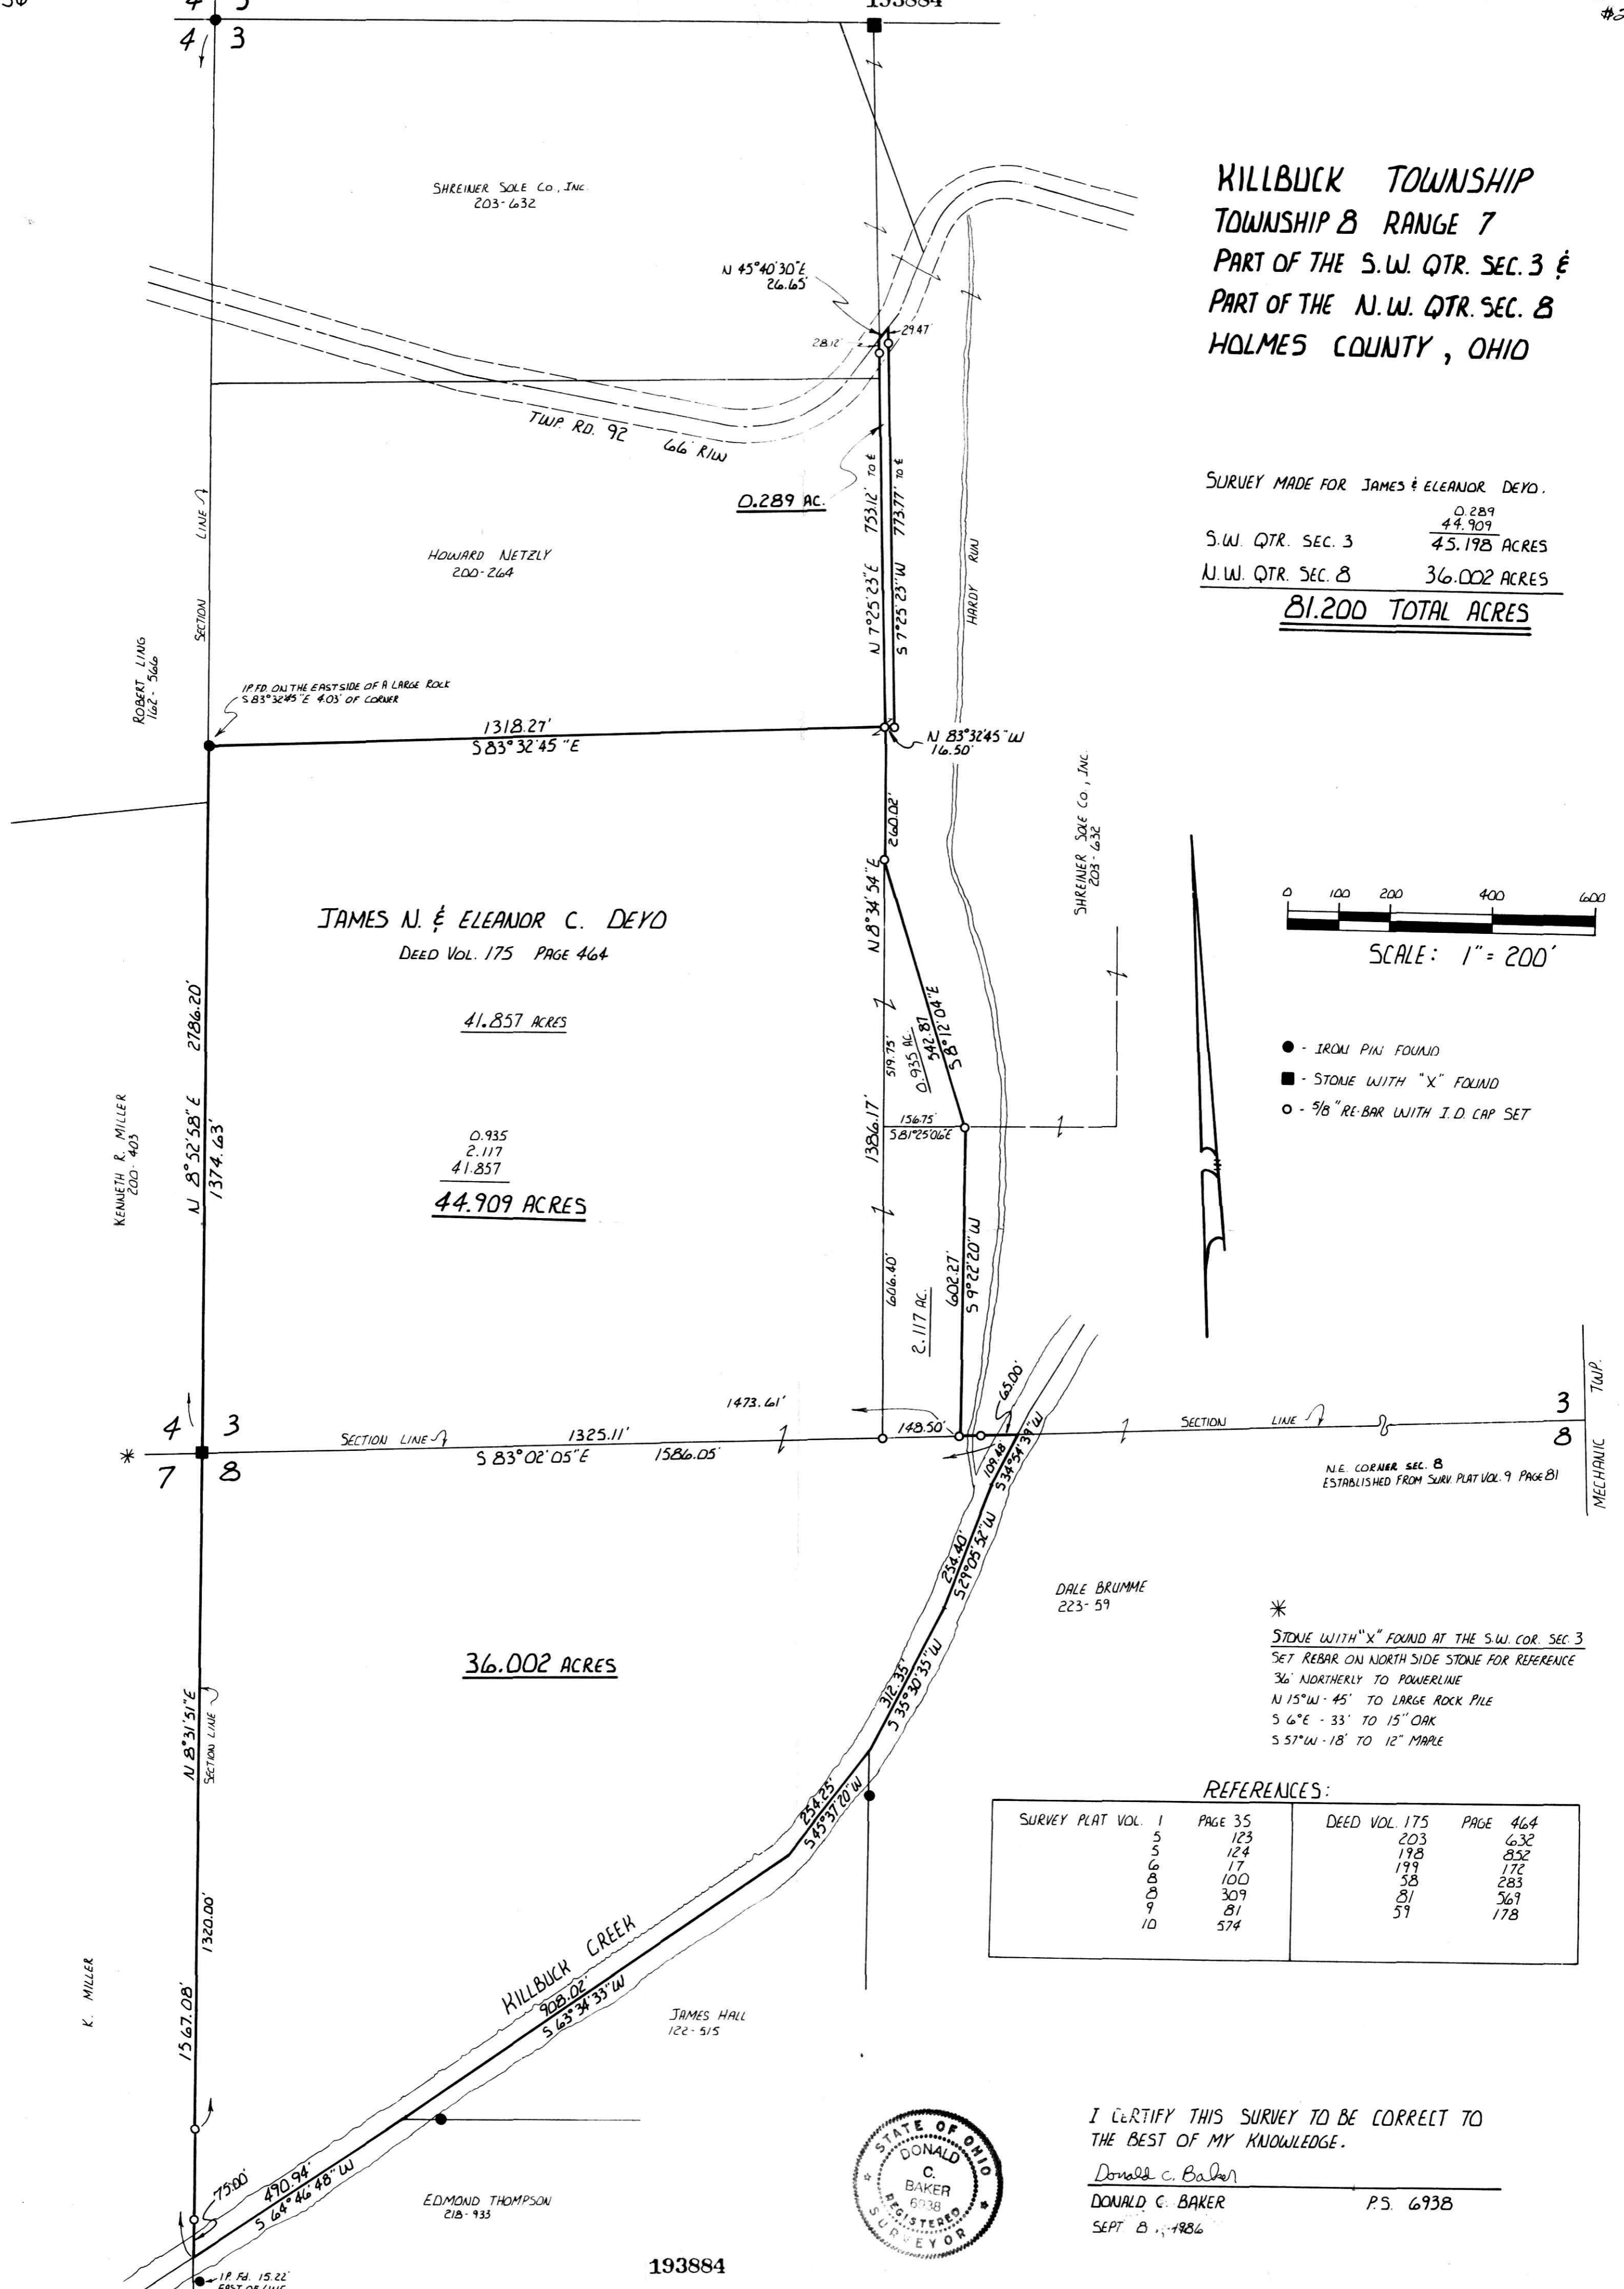

*
STONE WITH "X" FOUND AT THE S.W. COR. SEC. 3
SET REBAR ON NORTH SIDE STONE FOR REFERENCE
36' NORTHERLY TO POWERLINE
N 15°W - 45' TO LARGE ROCK PILE
S 6°E - 33' TO 15" OAK
S 57°W - 18' TO 12" MAPLE



I CERTIFY THIS SURVEY TO BE CORRECT TO
THE BEST OF MY KNOWLEDGE.
Donald C. Baker
DONALD C. BAKER P.S. 6938
SEPT 21, 1986

REC'D AT 2:17 o'clock P.M.
AUG 08 '95
Plat
VOL 15 PAGE 56
or 269 pg 801
RECORDED
FEE \$21.60
AUG 09 '95
Sally Miller RECORDER

PLAT APPROVED
8/8/95