

VOI 15 page 68
MECHANIC TOWNSHIP
N.E. & S.E. QTR. SECTION 21
T-8N1R-7W
HOLMES COUNTY, OHIO

0 100 200 400



SCALE: 1" = 200'


- STONE FOUND
- ▲ R.R. SPIKE FOUND
- IRON PIN FOUND
- △ R.R. SPIKE SET
- 5/8" RE BAR WITH I.D. CAP SET
- I.D. CAP MARKED "BAKER 6938"

REFERENCES:

DEED VOL. 164 PAGE 555
 " " 252 " 580
 " " 147 " 584
 " " 211 " 853

PLAT VOL. 7 PAGE 771
 " " 3 " 53 B

BEARINGS FROM DEED VOL. 253 PAGE 493

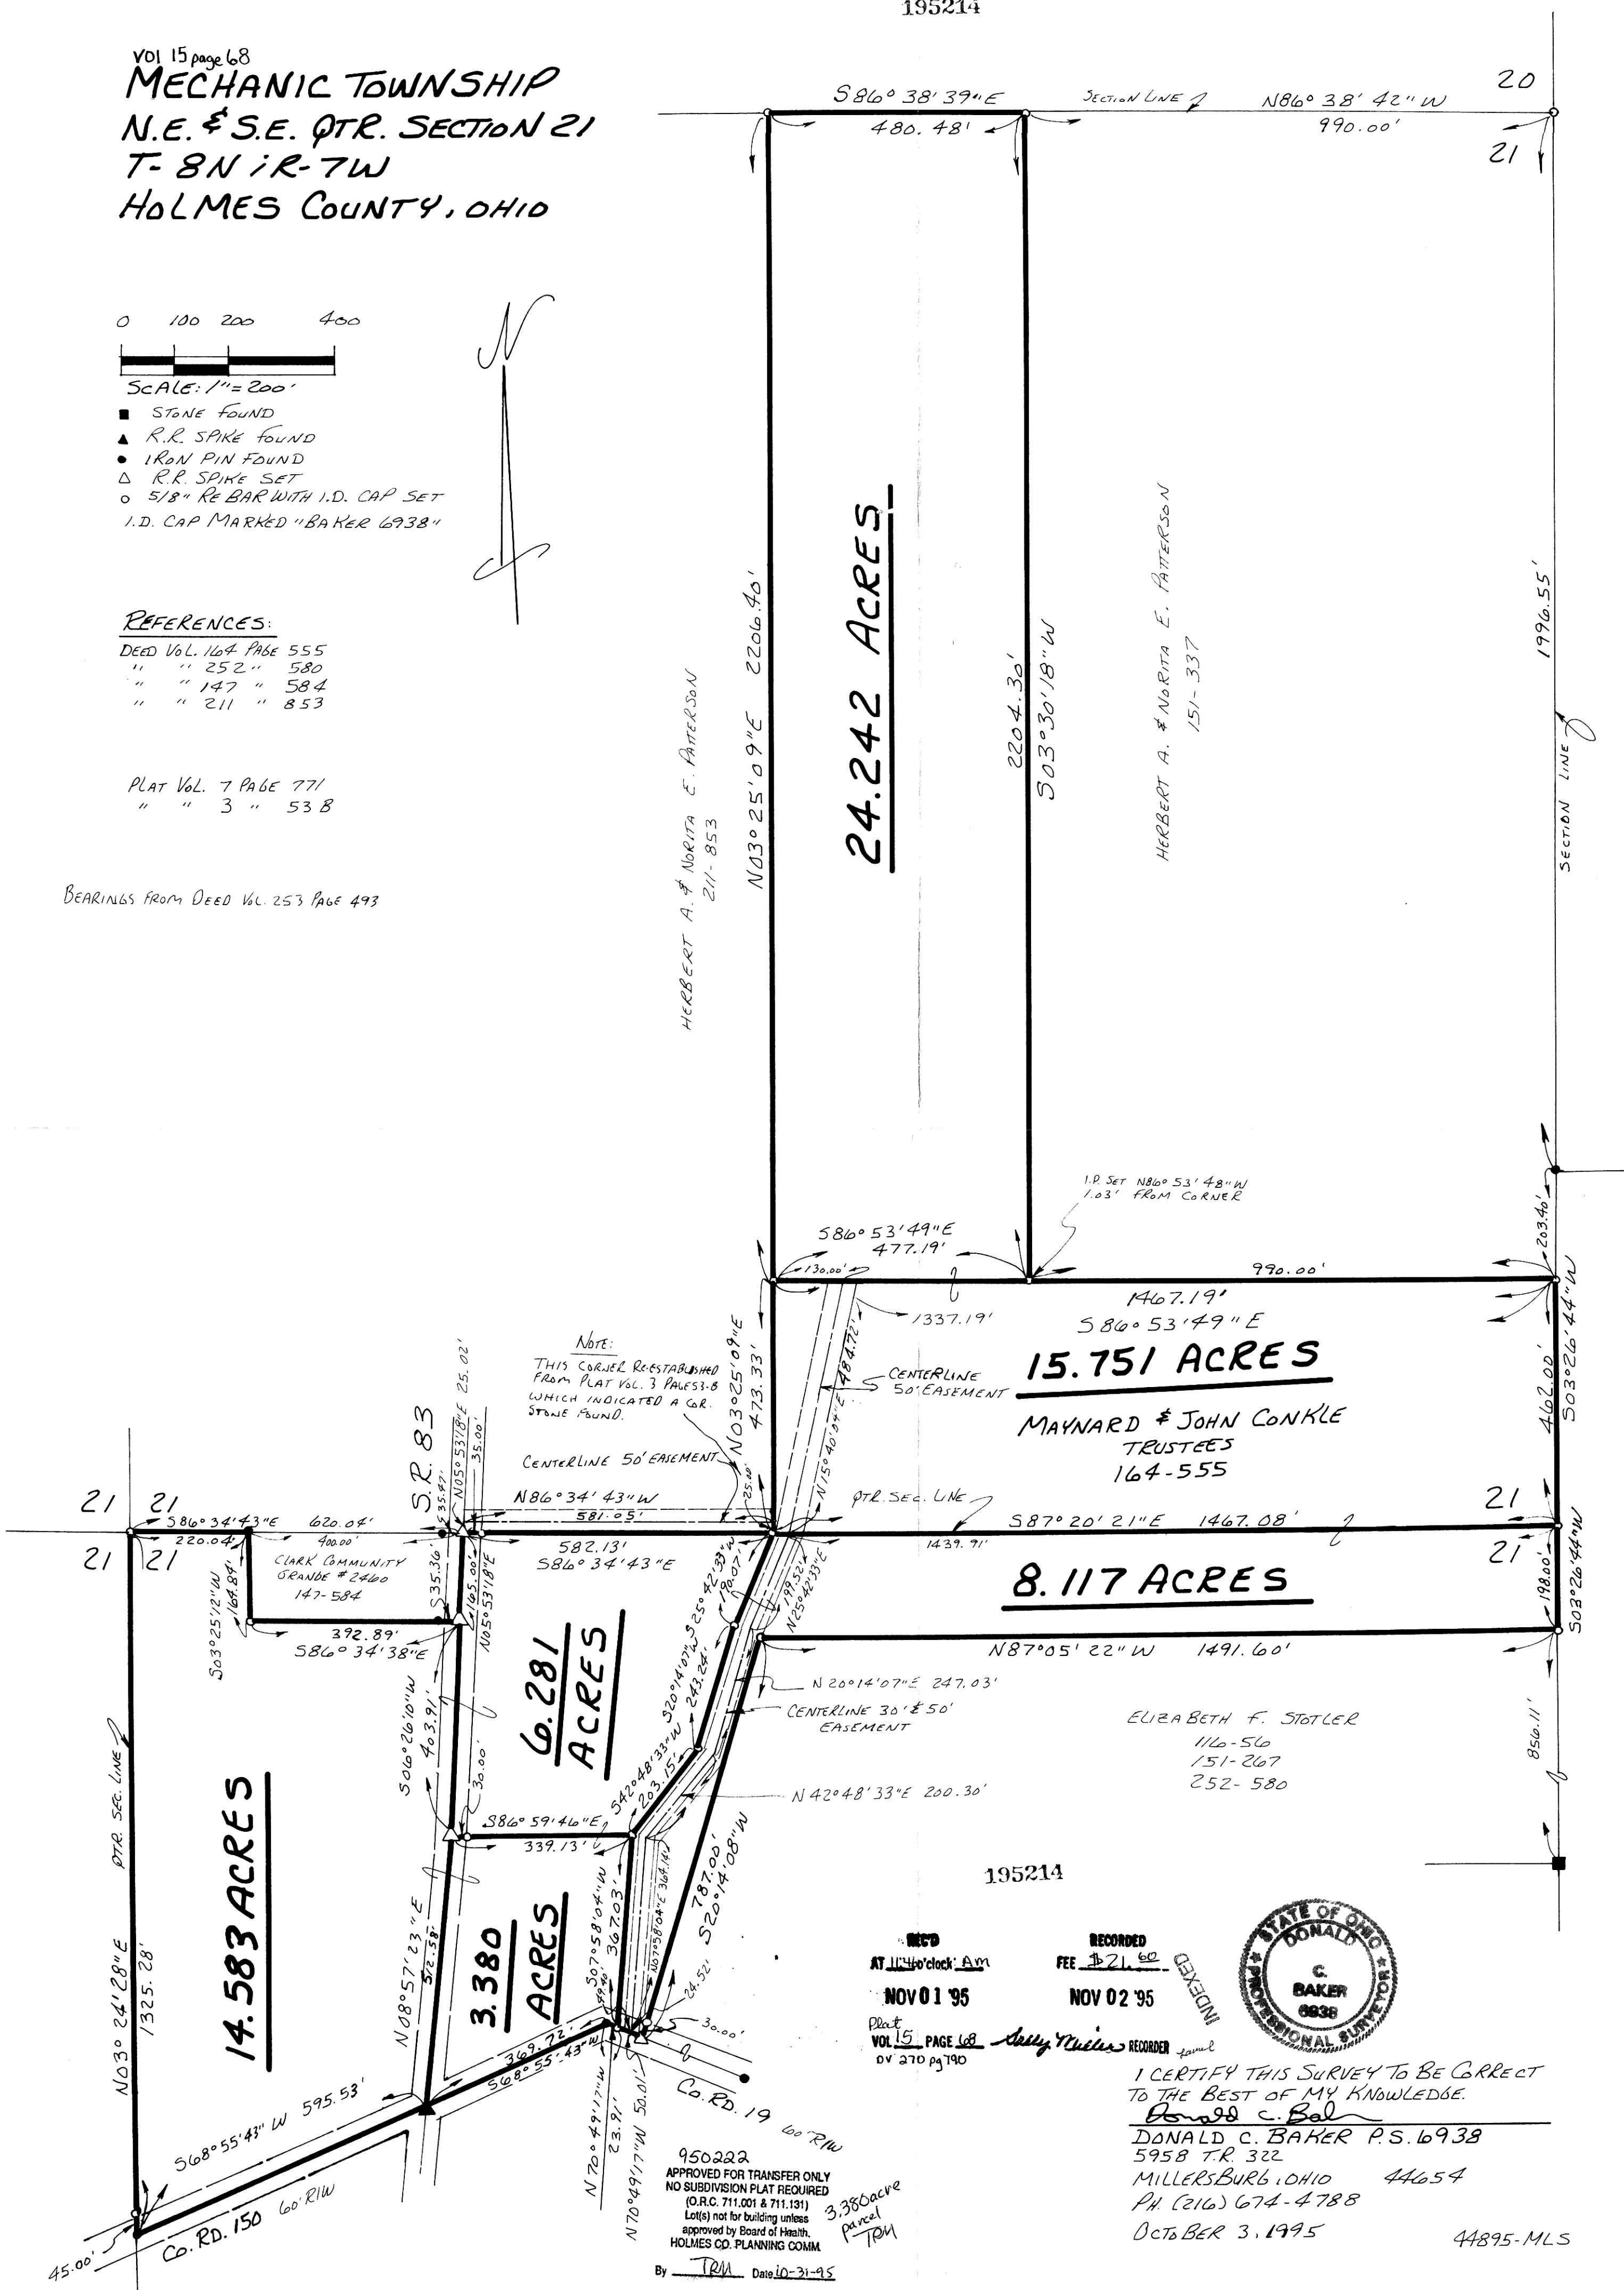

NOTE:

THIS CORNER RE-ESTABLISHED FROM PLAT VOL. 3 PAGES 3-8 WHICH INDICATED A CORNER STONE FOUND.

RECORDED
 AT 11:40'clock AM
 NOV 01 '95
 VOL 15 PAGE 68
 BY 270 pg 790

RECORDED
 FEE \$21.00
 NOV 02 '95



I CERTIFY THIS SURVEY TO BE CORRECT TO THE BEST OF MY KNOWLEDGE.
 Donald C. Baker
 DONALD C. BAKER P.S. 6938
 5958 T.R. 322
 MILLERSBURG, OHIO 44654
 PH. (216) 674-4788
 OCTOBER 3, 1995

950222
 APPROVED FOR TRANSFER ONLY
 NO SUBDIVISION PLAT REQUIRED
 (O.R.C. 711.001 & 711.131)
 Lot(s) not for building unless
 approved by Board of Health,
 HOLMES CO. PLANNING COMM.
 By TRM Date 10-31-95