


# KILLBUCK TOWNSHIP N.W. QTR. SECTION 4 T-8 N ; R-7 W HOLMES COUNTY, OHIO

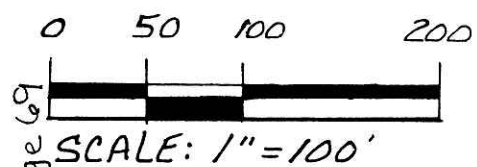

Vol. 15 Page 69  
• IRON PIN FOUND  
○ 5/8" RE BAR WITH I.D. CAP SET  
I.D. CAP MARKED "BAKER 6938"


950232 950233  
APPROVED FOR TRANSFER ONLY  
NO SUBDIVISION PLAT REQUIRED  
(O.R.C. 711.001 & 711.131)  
Lot(s) not for building unless  
approved by Board of Health,  
HOLMES CO. PLANNING COMM.  
By TWA Date 11-3-95

### REFERENCES:

DEED Vol. 115 PAGE 154  
" " 249 " 182  
" " 177 " 279  
" " 231 " 224  
" " 185 " 1

PLAT Vol. 10 PAGE 388  
" " 7 " 117  
" " 2 " 60  
" " 8 " 678  
" " 10 " 188

BEARINGS FROM DEED Vol. 270 PAGE 139

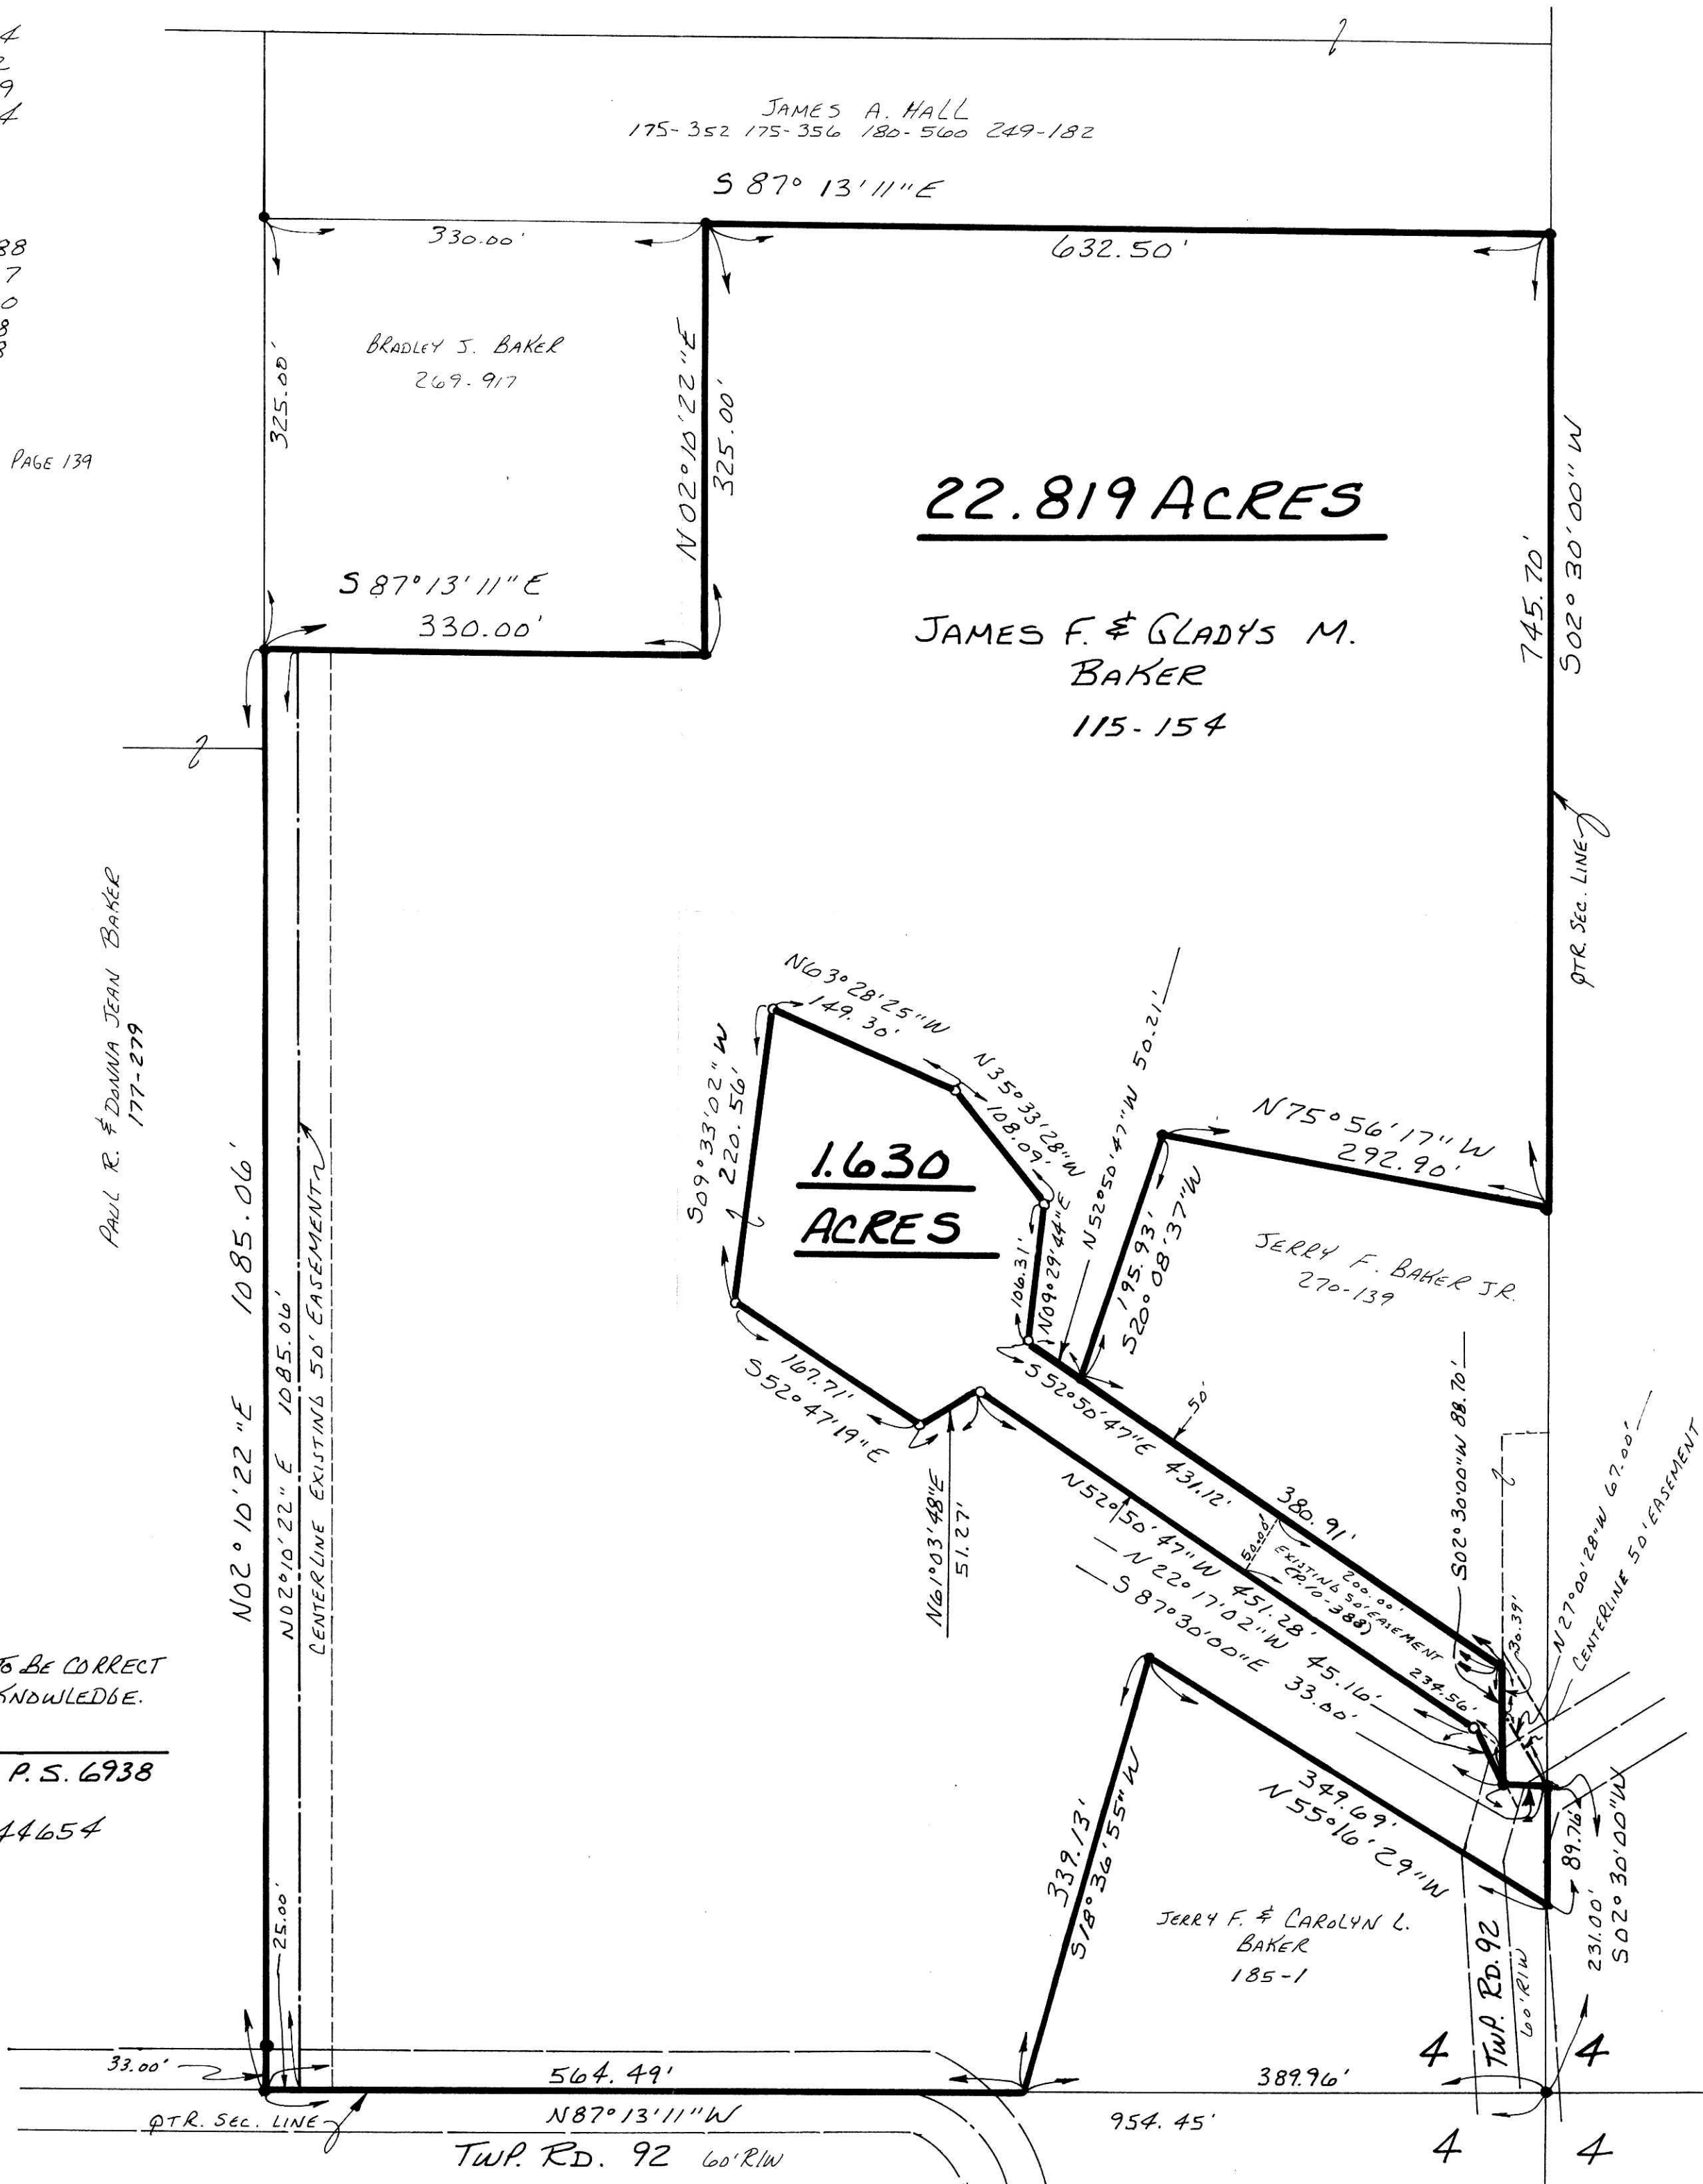

I CERTIFY THIS SURVEY TO BE CORRECT  
TO THE BEST OF MY KNOWLEDGE.

Donald C. Baker  
DONALD C. BAKER P.S. 6938  
5958 T.R. 322  
MILLERSBURG, OHIO 44654  
PH. (216) 674-4788

OCTOBER 10, 1995

MLS

INDEXED

195286  
RECD AT 1:52 o'clock PM NOV 6 '95  
RECORDED FEE \$21.40 NOV 07 '95  
Plat VOL 15 PAGE 69  
BY Sally Miller RECORDER  
ON 270 pg 824-826

PLAT APPROVED

11/6/95