

**MECHANIC TOWNSHIP**  
**N.E. & S.E. QTR. SECTION 21**  
**T-8N R-7W**  
**HOLMES COUNTY, OHIO**

0 100 200 400

SCALE: 1" = 200'


- STONE FOUND
- ▲ R.R. SPIKE FOUND
- IRON PIN FOUND
- △ R.R. SPIKE SET
- 5/8" RE BAR WITH I.D. CAP SET
- I.D. CAP MARKED "BAKER 6938"

**REFERENCES:**

DEED VOL. 164 PAGE 555  
 " " 252 " 580  
 " " 147 " 584  
 " " 211 " 853

PLAT VOL. 7 PAGE 771  
 " " 3 " 538

BEARINGS FROM DEED VOL. 253 PAGE 493

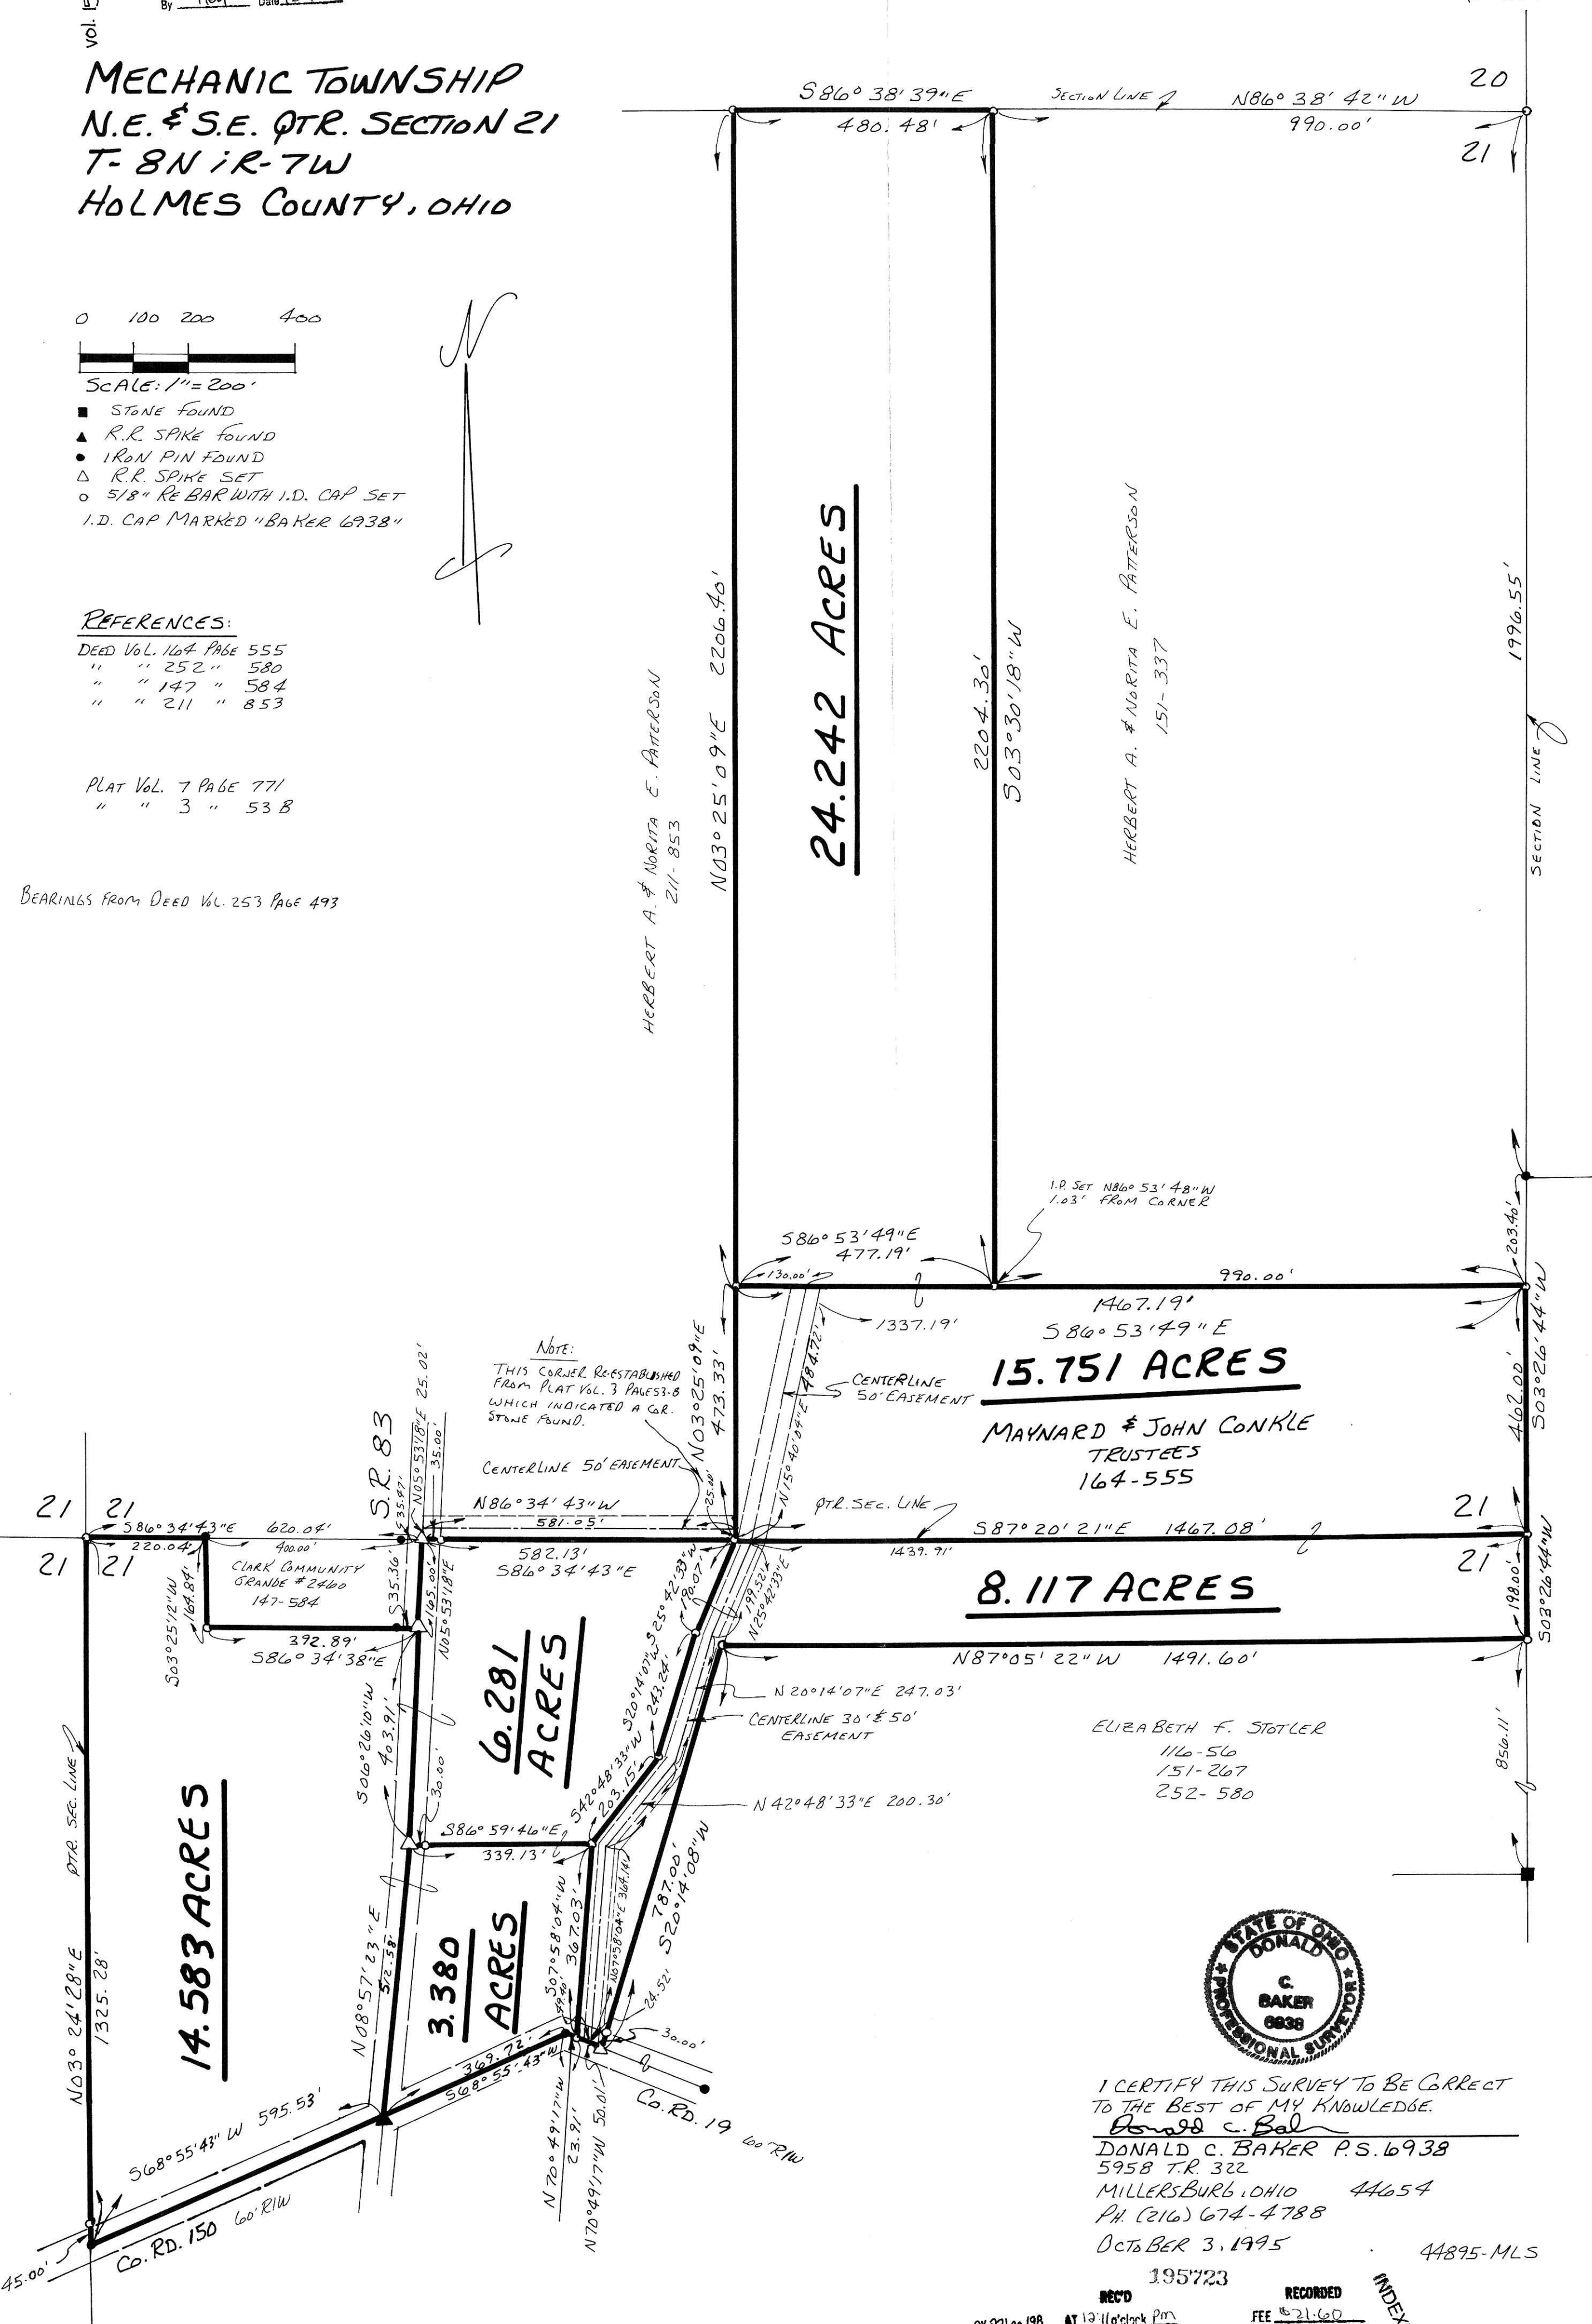

I CERTIFY THIS SURVEY TO BE CORRECT TO THE BEST OF MY KNOWLEDGE.  
Donald C. Baker  
 DONALD C. BAKER P.S. 6938  
 5958 T.R. 322  
 MILLERSBURG, OHIO 44654  
 PH. (216) 674-4788  
 OCTOBER 3, 1995

REC'D 195723  
 AT 12:11 o'clock PM  
 DEC 08 '95  
 RECORDED  
 FEE \$21.60  
 DEC 11 '95  
 INDEXED  
 Plat VOL 15 PAGE 72  
 Sally Miller RECORDED

PLAT APPROVED  
 12/8/95