

vol. 15 page 89

0 100 200 400  
SCALE: 1"=200'


- STONE FOUND
- IRON PIN FOUND
- 5/8" RE BAR WITH I.D. CAP SET
- I.D. CAP MARKED "BAKER 6938"

CLARK TOWNSHIP  
N.E. QTR. SECTION 8  
T-8N R-5W  
HOLMES COUNTY, OHIO

REFERENCES:  
DEED Vol. 255 PAGE 381  
DEED Vol. 260 PAGE 187  
DEED Vol. 189 PAGE 929  
DEED Vol. 210 PAGE 259  
DEED Vol. 149 PAGE 377  
DEED Vol. 218 PAGE 264  
PLAT Vol. 10 PAGE 47  
PLAT Vol. 4 PAGE 13  
PLAT Vol. 10 PAGE 515

960105  
APPROVED FOR TRANSFER ONLY  
NO SUBDIVISION PLAT REQUIRED  
(O.R.C. 711.01 & 711.131)  
Lot(s) not for building unless  
approved by Board of Health,  
HOLMES CO. PLANNING COMM.  
By TRM Date 6-5-96

9600001668  
Filed for Record in  
HOLMES COUNTY, OH  
SALLY MILLER  
On 06-06-1996 At 10:28 am.  
PLMD 21.60  
Vol. 15 Page 89  
By 273 pg 868

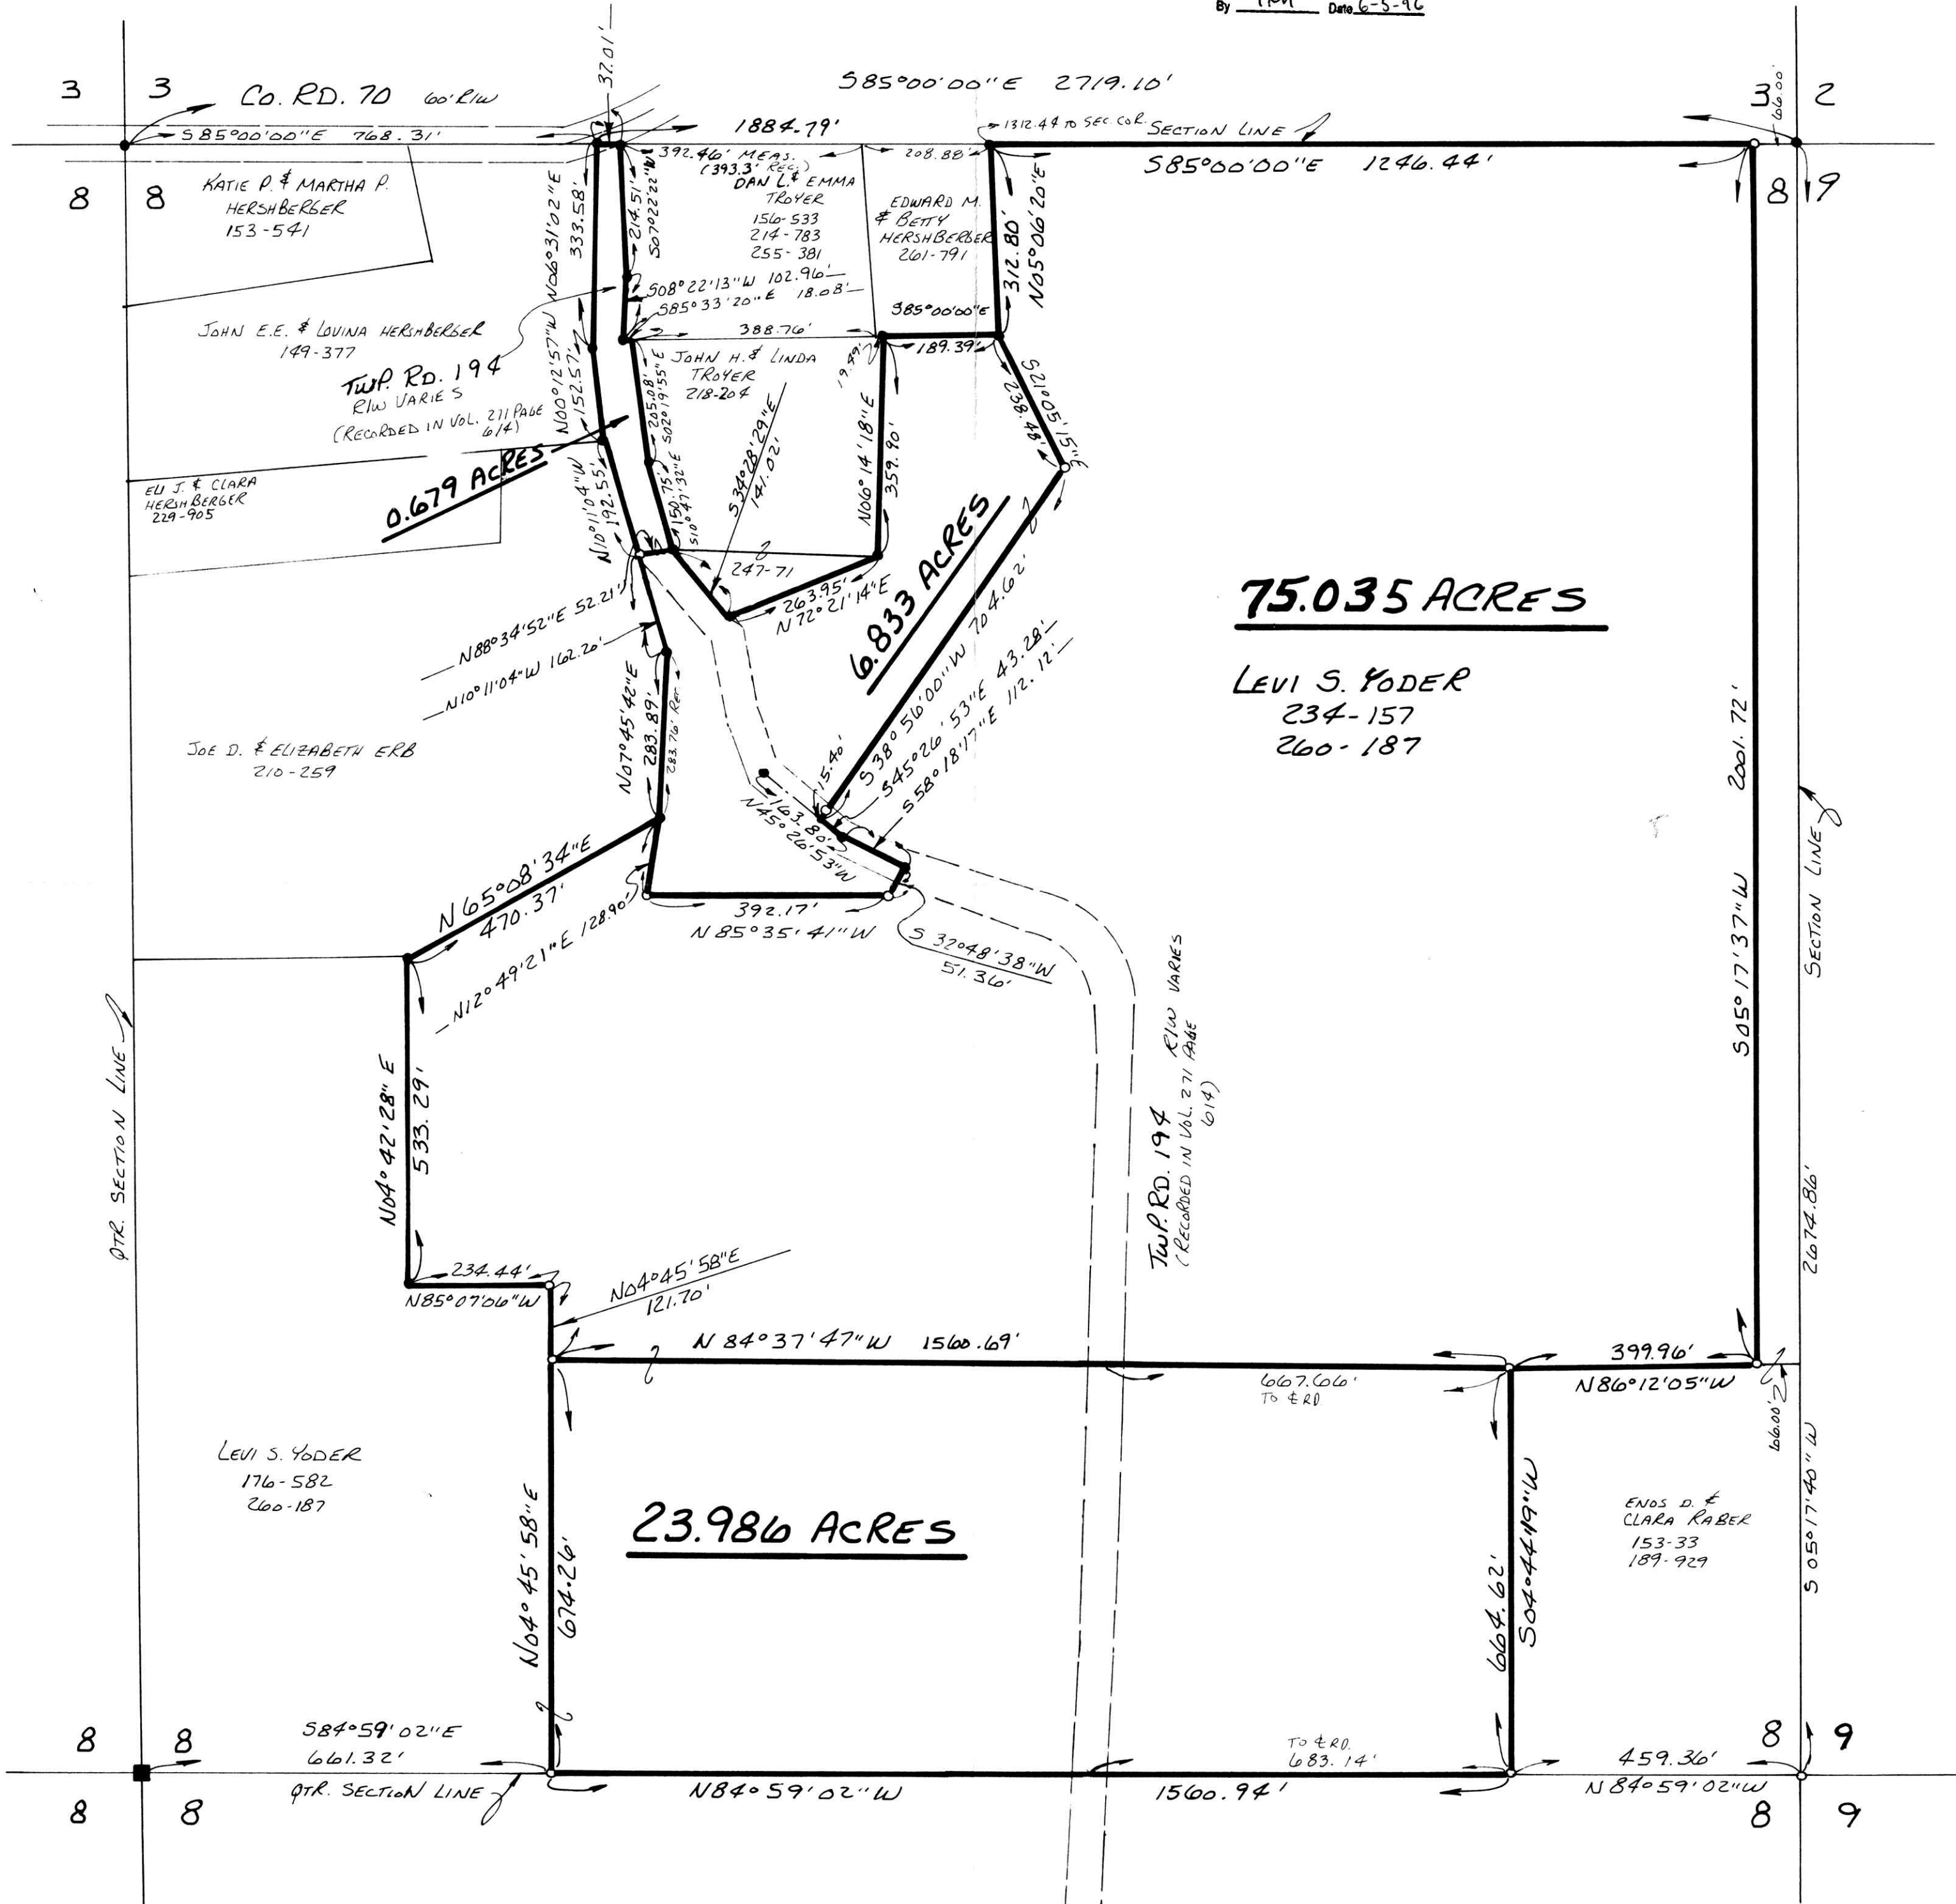

I CERTIFY THIS SURVEY TO BE CORRECT  
TO THE BEST OF MY KNOWLEDGE.  
Donald C. Baker  
DONALD C. BAKER P.S. 6938  
5958 T.R. 322  
MILLERSBURG, OHIO 44654  
PH. (216) 674-4788  
FEBRUARY 7, 1996



9600001668  
LAUREL HINES ATTY  
MILLERSBURG,

58094-HLS

PLAT APPROVED

6/6/96