


RICHLAND TOWNSHIP  
S.W. QTR. SECTION 1  
S.E. QTR. SECTION 2  
N.E. QTR. SECTION 9  
T-8N; R-9W  
HOLMES COUNTY, OHIO

VILLAGE OF GLENMONT

9600002207  
Filed for Record in  
HOLMES COUNTY, OH  
SALLY MILLER  
On 07-12-1996 At 02:58 pm.  
PLMD 21.60  
Vol. 15 Page 95  
DV 214 pg 260

INDEXED

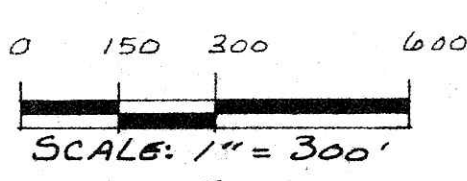



- STONE FOUND
- IRON PIN FOUND
- 5/8\" RE BAR WITH I.D. CAP SET
- I.D. CAP MARKED "BAKER 6938"

REFERENCES:


DEED VOL. 205 PAGE 205
" " 188 " 881
" " 241 " 367
" " 234 " 106
" " 267 " 639

© FRANCIS C. SMITH 188-881

BEARINGS FROM PLAT Vol. 12 Page 2

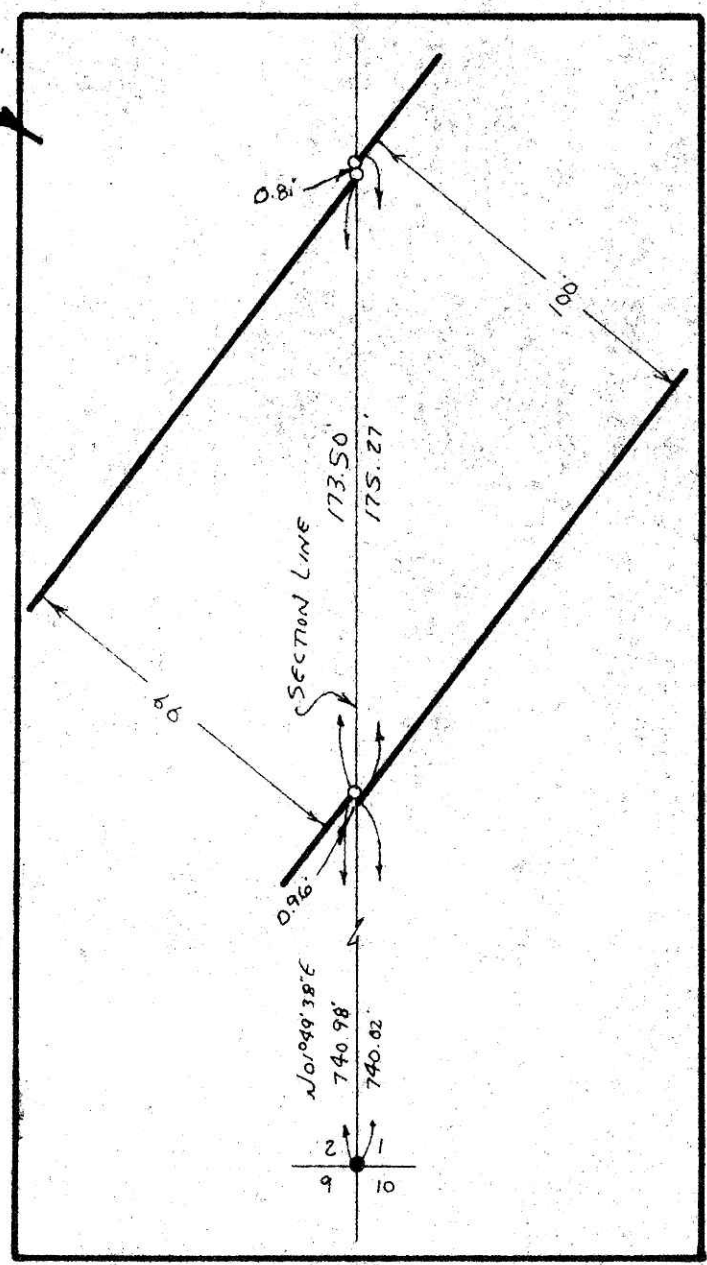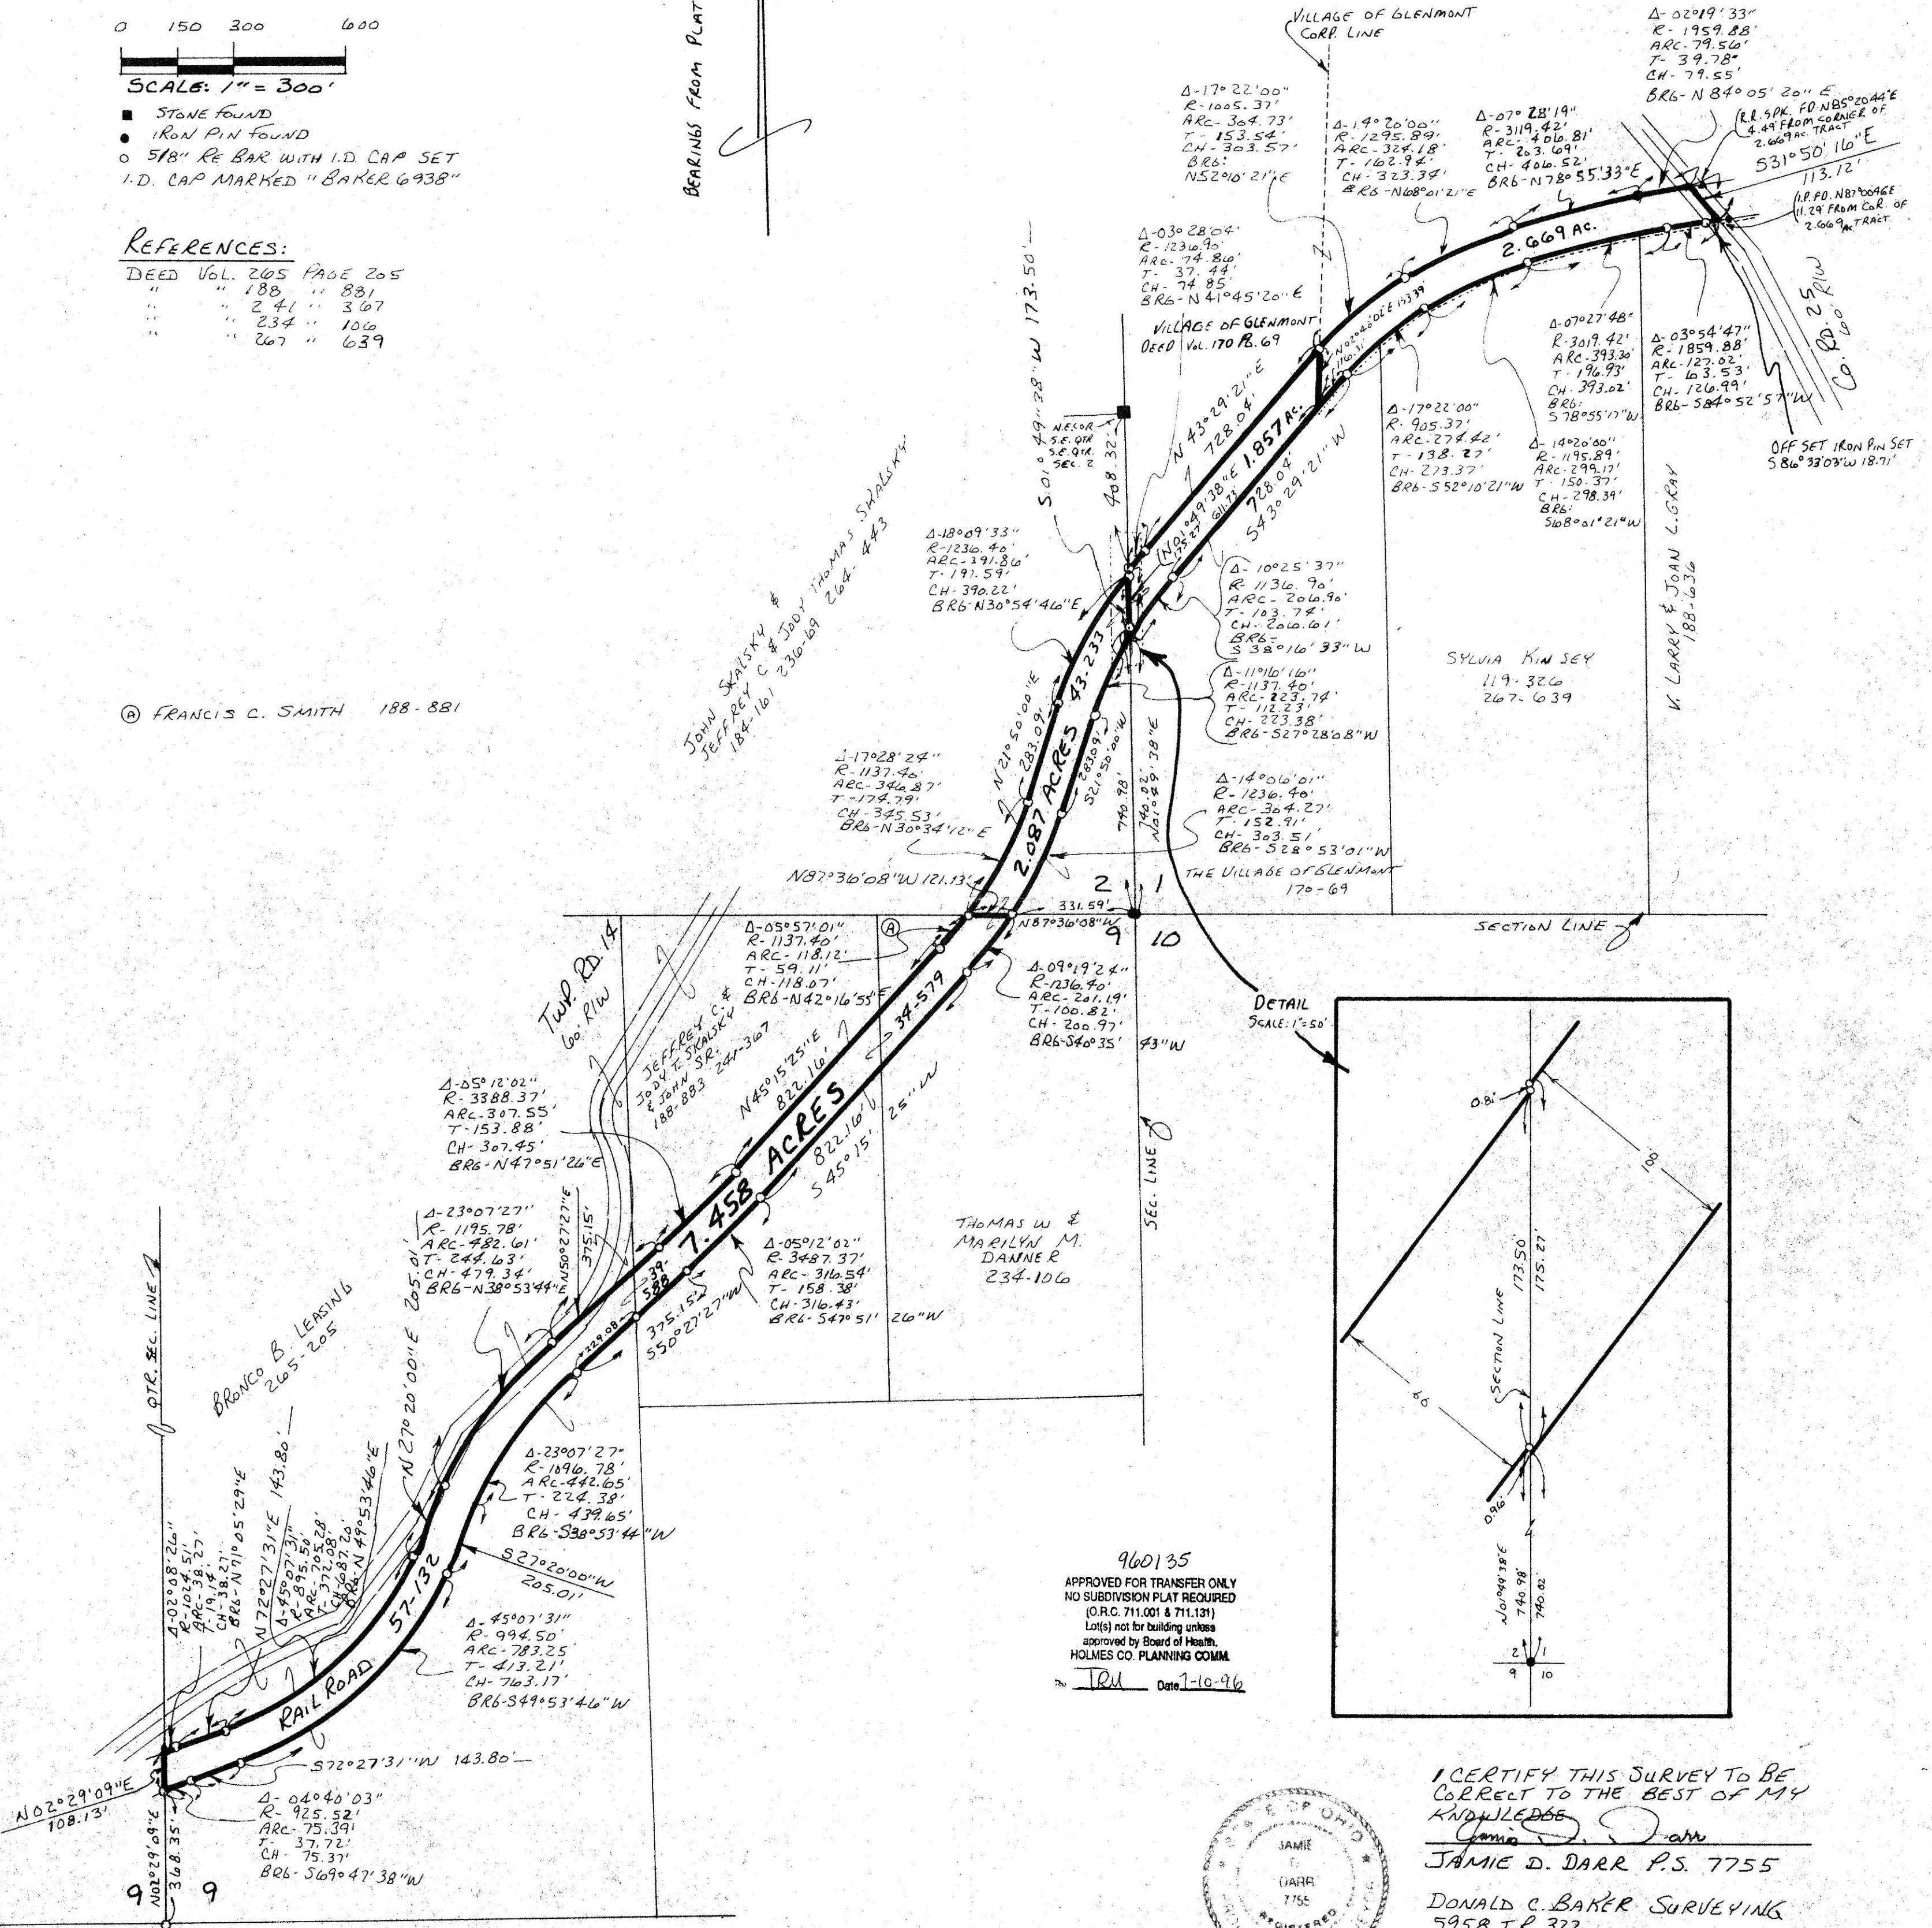

960135  
APPROVED FOR TRANSFER ONLY  
NO SUBDIVISION PLAT REQUIRED  
(O.R.C. 711.001 & 711.131)  
Lot(s) not for building unless  
approved by Board of Health.  
HOLMES CO. PLANNING COMM  
TRU Date 1-10-96

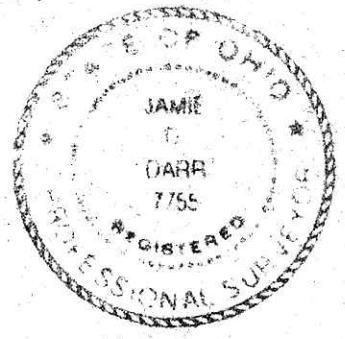

I CERTIFY THIS SURVEY TO BE  
CORRECT TO THE BEST OF MY  
KNOWLEDGE  
JAMIE D. DARR P.S. 7755  
DONALD C. BAKER SURVEYING  
5958 T.R. 322  
MILLERSBURG OHIO 44054  
PH. (330) 674-4788  
APRIL 16, 1996