


- IRON PIN FOUND
- P.K. NAIL SET
- △ R.R. SPIKE SET
- 5/8" REBAR WITH I.D. CAP SET
- I.D. CAP MARKED "BAKER 6938"

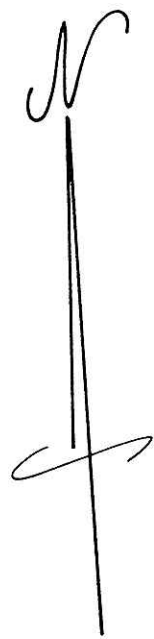



RICHLAND TOWNSHIP
N.W. QTR. SECTION 4
N.E. QTR. SECTION 5
T-8N; R-9W
HOLMES COUNTY, OHIO

9600002866
 Filed for Record in
 HOLMES COUNTY, OH
 SALLY MILLER
 On 08-20-1996 At 02:03 pm.
 PLMD 21.60
 Vol. 15 Page 104
 ov 274 p9937

REFERENCES:

DEED VOL.	267	PAGE	263
" "	260	" "	313
" "	265	" "	328
" "	162	" "	279
" "	162	" "	278
" "	253	" "	781

PLAT VOL. 10 PAGE 811
 SURVEY RECORD 4 PAGE 352

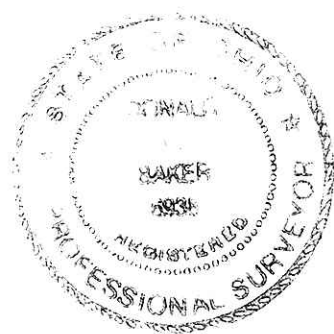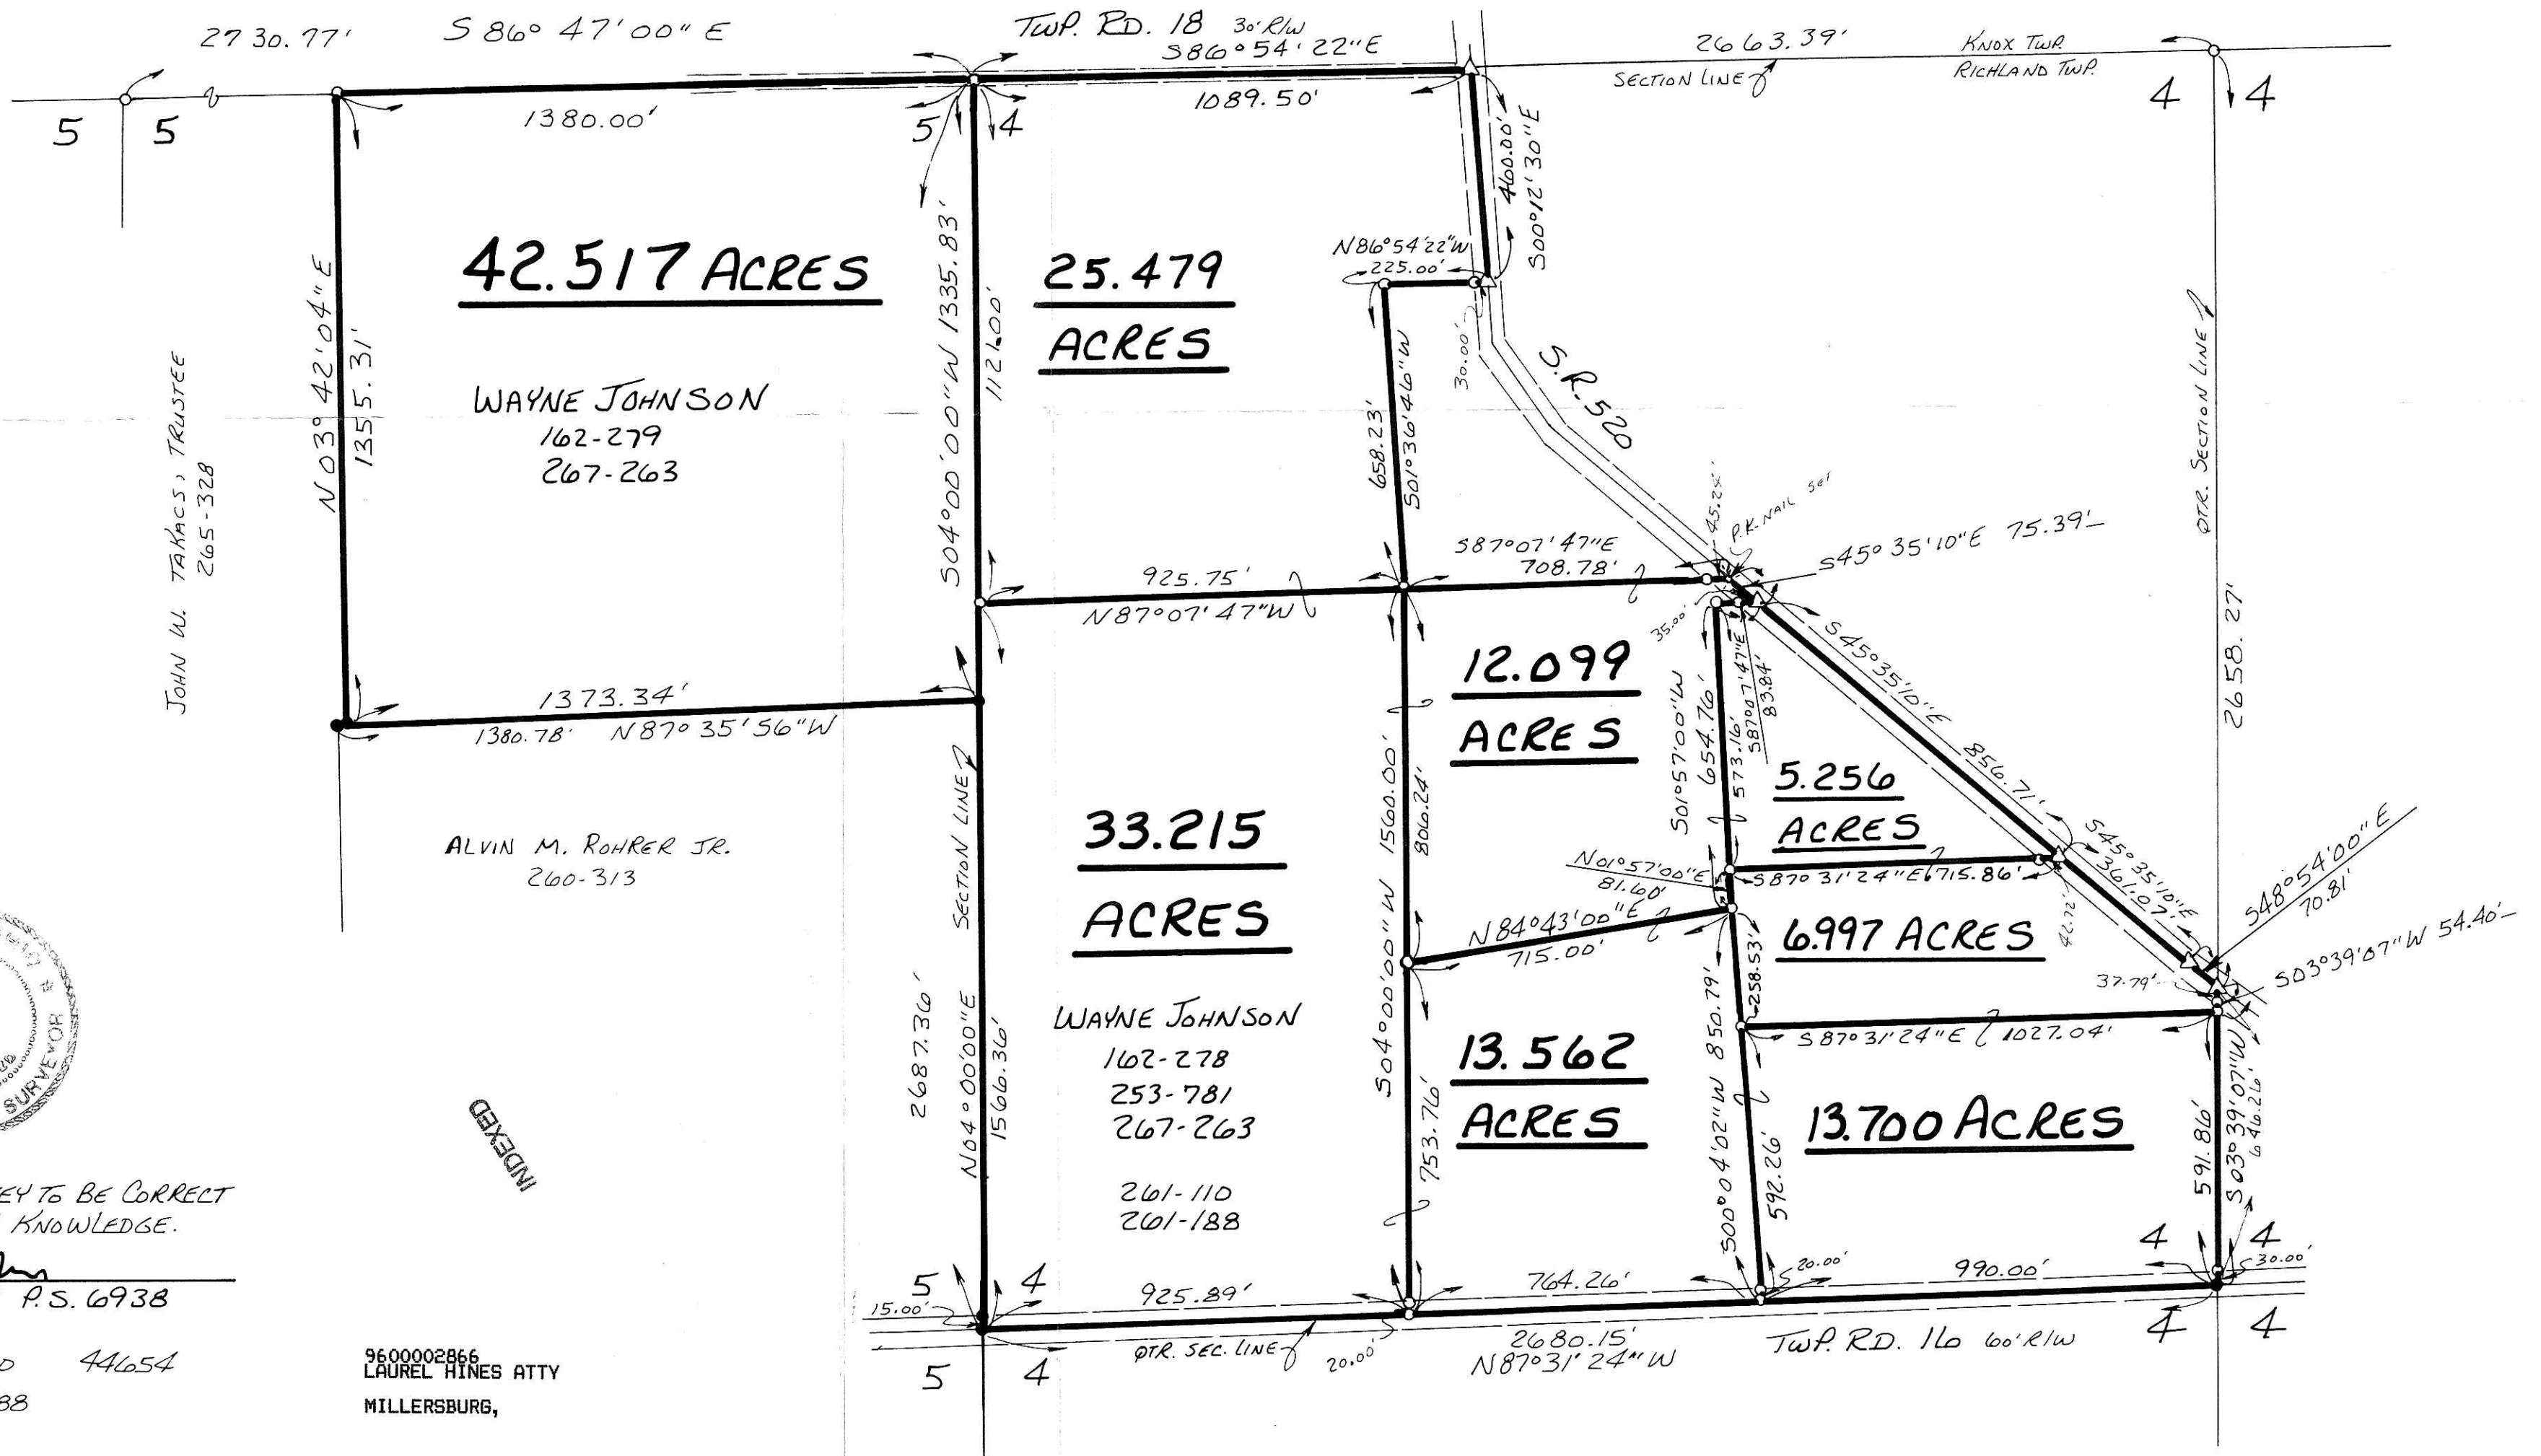

I CERTIFY THIS SURVEY TO BE CORRECT
 TO THE BEST OF MY KNOWLEDGE.

Donald C. Baker
 DONALD C. BAKER P.S. 6938
 5958 T.R. 322
 MILLERSBURG, OHIO 44654
 PH. (330) 674-4788

9600002866
 LAUREL HINES ATTY
 MILLERSBURG,

43796-MLD

vol. 15 page 104

PLAT APPROVED

8/19/96