
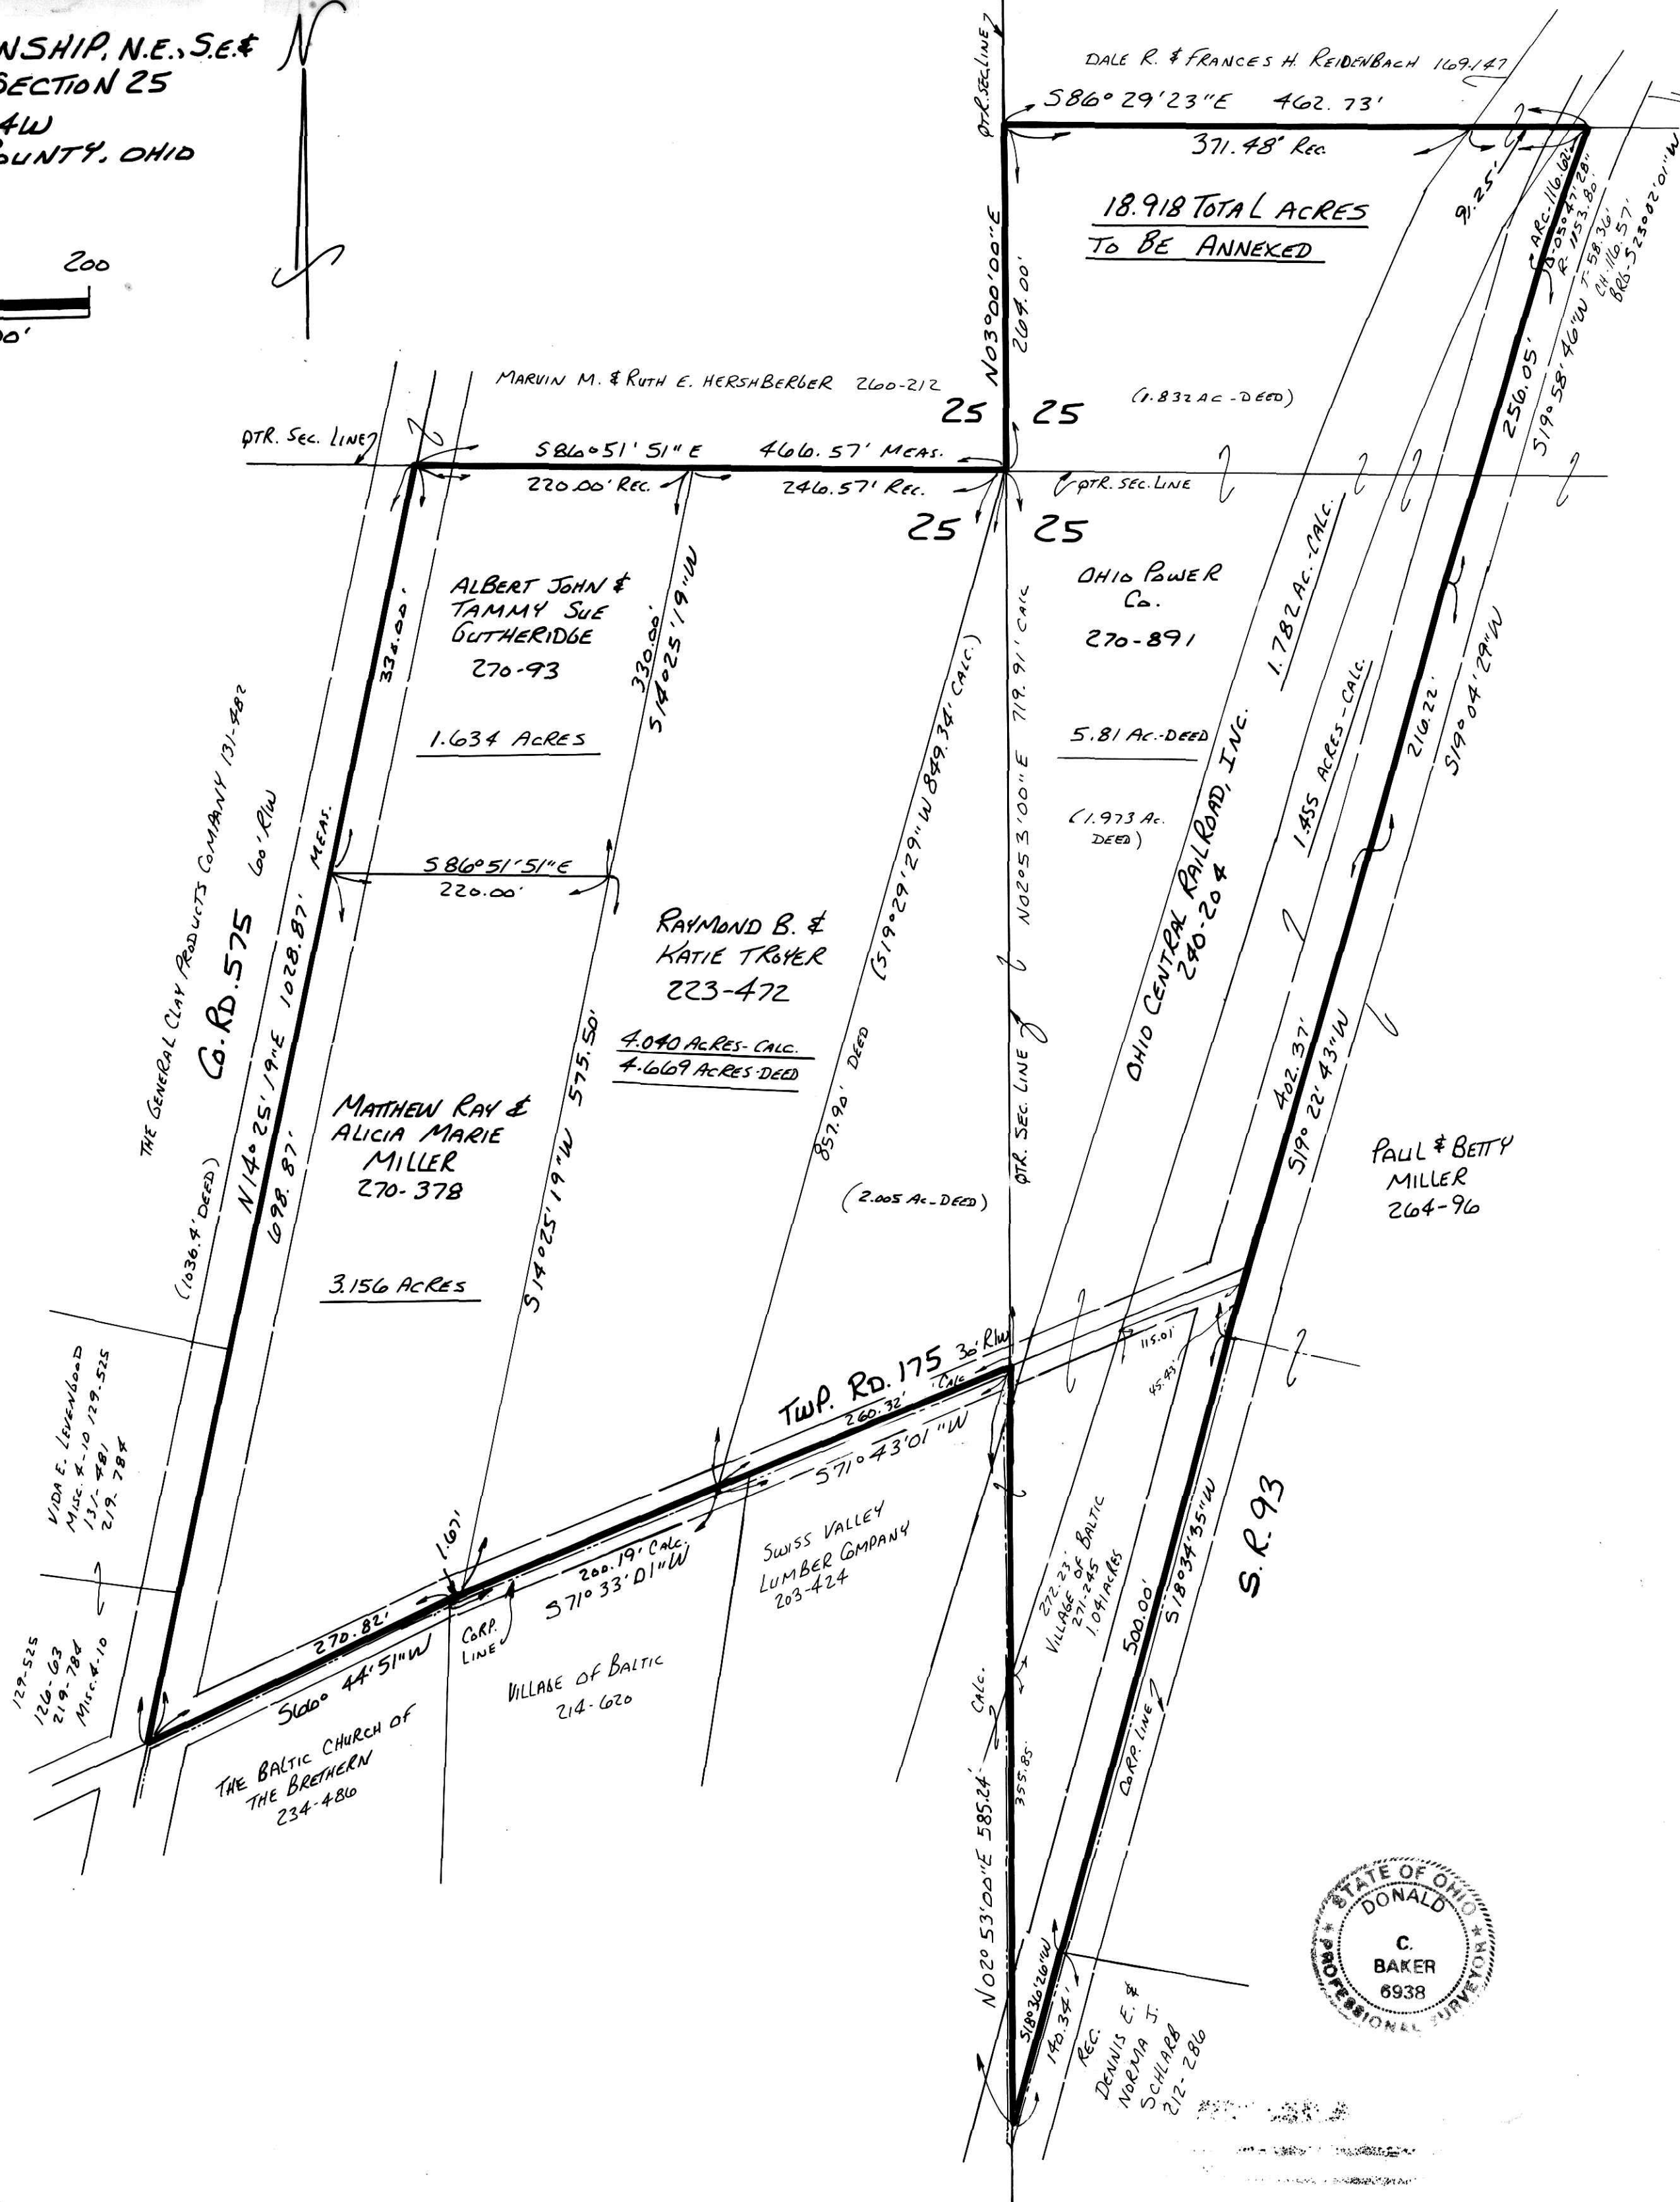



CLARK TOWNSHIP, N.E., S.E.#
S.W. QTRS, SECTION 25
T-8N; R-4W
HOLMES COUNTY, OHIO

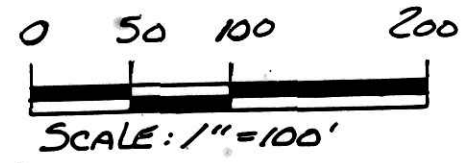

PROPOSED ANNEXATION TO THE VILLAGE OF BALTIC

960003123
Filed for Record in
HOLMES COUNTY, OH
SALLY MILLER
On 09-05-1996 At 01:58 pm.
PLMD 21.60
Vol. 15 Page 107
BY 215 pg 117

TOTAL ACRES TO BE ANNEXED - 18.919 ACRES (19537 A. DEEDS)

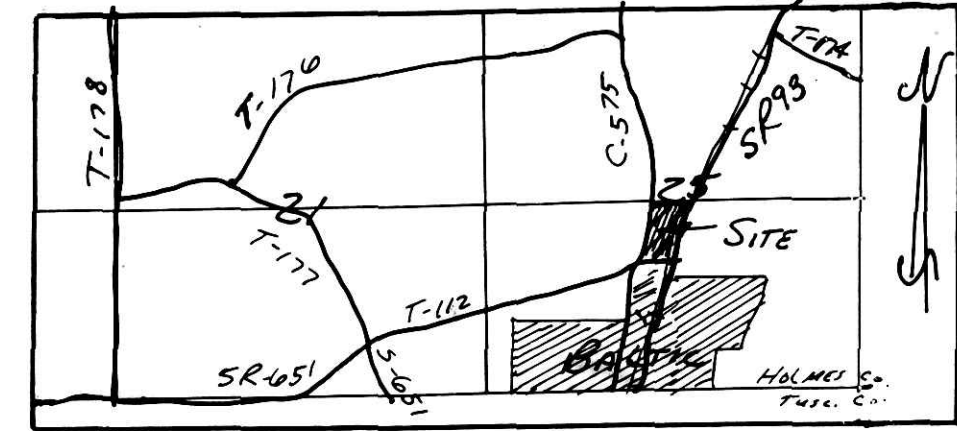

LOCATION MAP - NOT TO SCALE

APPROVAL OF THE HOLMES COUNTY COMMISSIONERS
I HEREBY CERTIFY THAT THE HOLMES COUNTY COMMISSIONERS HAVE
APPROVED THE DETACHMENT OF THIS TRACT OF LAND AS SHOWN
HEREON, FROM HOLMES COUNTY.

June 10 1996
DATE
CHAIRMAN, COUNTY COMMISSIONERS

APPROVED BY THE BALTIC PLANNING COMMISSION
I HEREBY CERTIFY THAT THIS PLAT FOR ANNEXATION WAS APPROVED
BY THE BALTIC PLANNING COMMISSION AT A MEETING HELD ON
THE 6TH DAY OF NOVEMBER, 1995.

BY Deborah A. [Signature]
PRESIDENT, BALTIC PLANNING COMMISSION

APPROVED BY THE BALTIC VILLAGE COUNCIL
I HEREBY CERTIFY THAT THIS PLAT FOR ANNEXATION WAS APPROVED
BY THE VILLAGE COUNCIL OF BALTIC, OHIO AT A MEETING HELD ON THE
3RD DAY OF SEPTEMBER, 1996.

BY [Signature]
VILLAGE CLERK

RECORDER
I HEREBY CERTIFY THAT THIS PLAT WAS RECEIVED FOR RECORD
ON _____, 19____ AT _____
AND WAS RECORDED IN PLAT BOOK _____ ON PAGE _____
ON _____, 19____.
FEE _____ BY _____
HOLMES CO., OHIO RECORDER

SURVEYORS CERTIFICATION
I HEREBY CERTIFY THAT THIS PLAT WAS PREPARED ON BEHALF OF THE
PROPERTY OWNERS FROM EXISTING SURVEYS AND DEEDS OF RECORD
THIS 20TH DAY OF DECEMBER, 1995.



Donald C. Baker
DONALD C. BAKER P.S. 6938
5958 T.R. 322
MILLERSBURG, OHIO 44654
PHONE (216) 674-4788

65395-MLS

960003123
VILLAGE OF BALTIC
110 MAIN ST
PO BOX 320
BALTIC, OH 43804