


MONROE TOWNSHIP
4TH. QTR. LOTS 2 & 3
T-9N; R-8W
HOLMES COUNTY, OHIO

9700005828
Filed for Record in
HOLMES COUNTY, OH
SALLY MILLER
On 02-28-1997 At 11:45 AM
PLMD 21.60
Vol. 15 Page 119
24 277 page 338

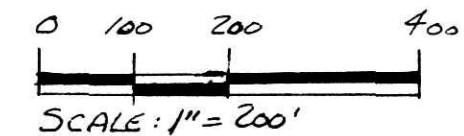

- STONE FOUND
- ▲ R.R. SPIKE FOUND
- IRON PIN FOUND
- △ R.R. SPIKE SET
- 5/8" RE BAR WITH I.D. CAP SET
- I.D. CAP MARKED "BAKER 6938"

- ▽ BERRY PATCH ESTATES ALLOT. NO. 1
P. 13 PAGE 143
- ◇ BERRY PATCH ESTATES ALLOT. NO. 3
P. 13 PAGE 166
- △ BERRY PATCH ESTATES ALLOT. NO. 5
P. 15-15

REFERENCES:

DEED VOL. 234 PAGE 475
" " 265 " 540
" " 271 " 384

PLAT VOL. 13 PAGE 166
" " 13 " 143
" " 15 " 15
" " 4 " 80
" " 4 " 82

BEARINGS FROM PLAT VOL. 13 PAGE 189

(SURVEYED FOR CARRY LADER)



I CERTIFY THIS SURVEY TO BE CORRECT TO THE BEST OF MY KNOWLEDGE.


Donald C. Baker
DONALD C. BAKER P.S. 6938
138 N. CLAY ST.
MILLERSBURG, OH 44654
PH. (330) 674-4788
FEBRUARY 14, 1997

9700005828
WAYNE ZACOUR ATTY
WOOSTER,

7497-MLD
F.C.C.-F.D. BAKER

PLAT APPROVED

alholerky

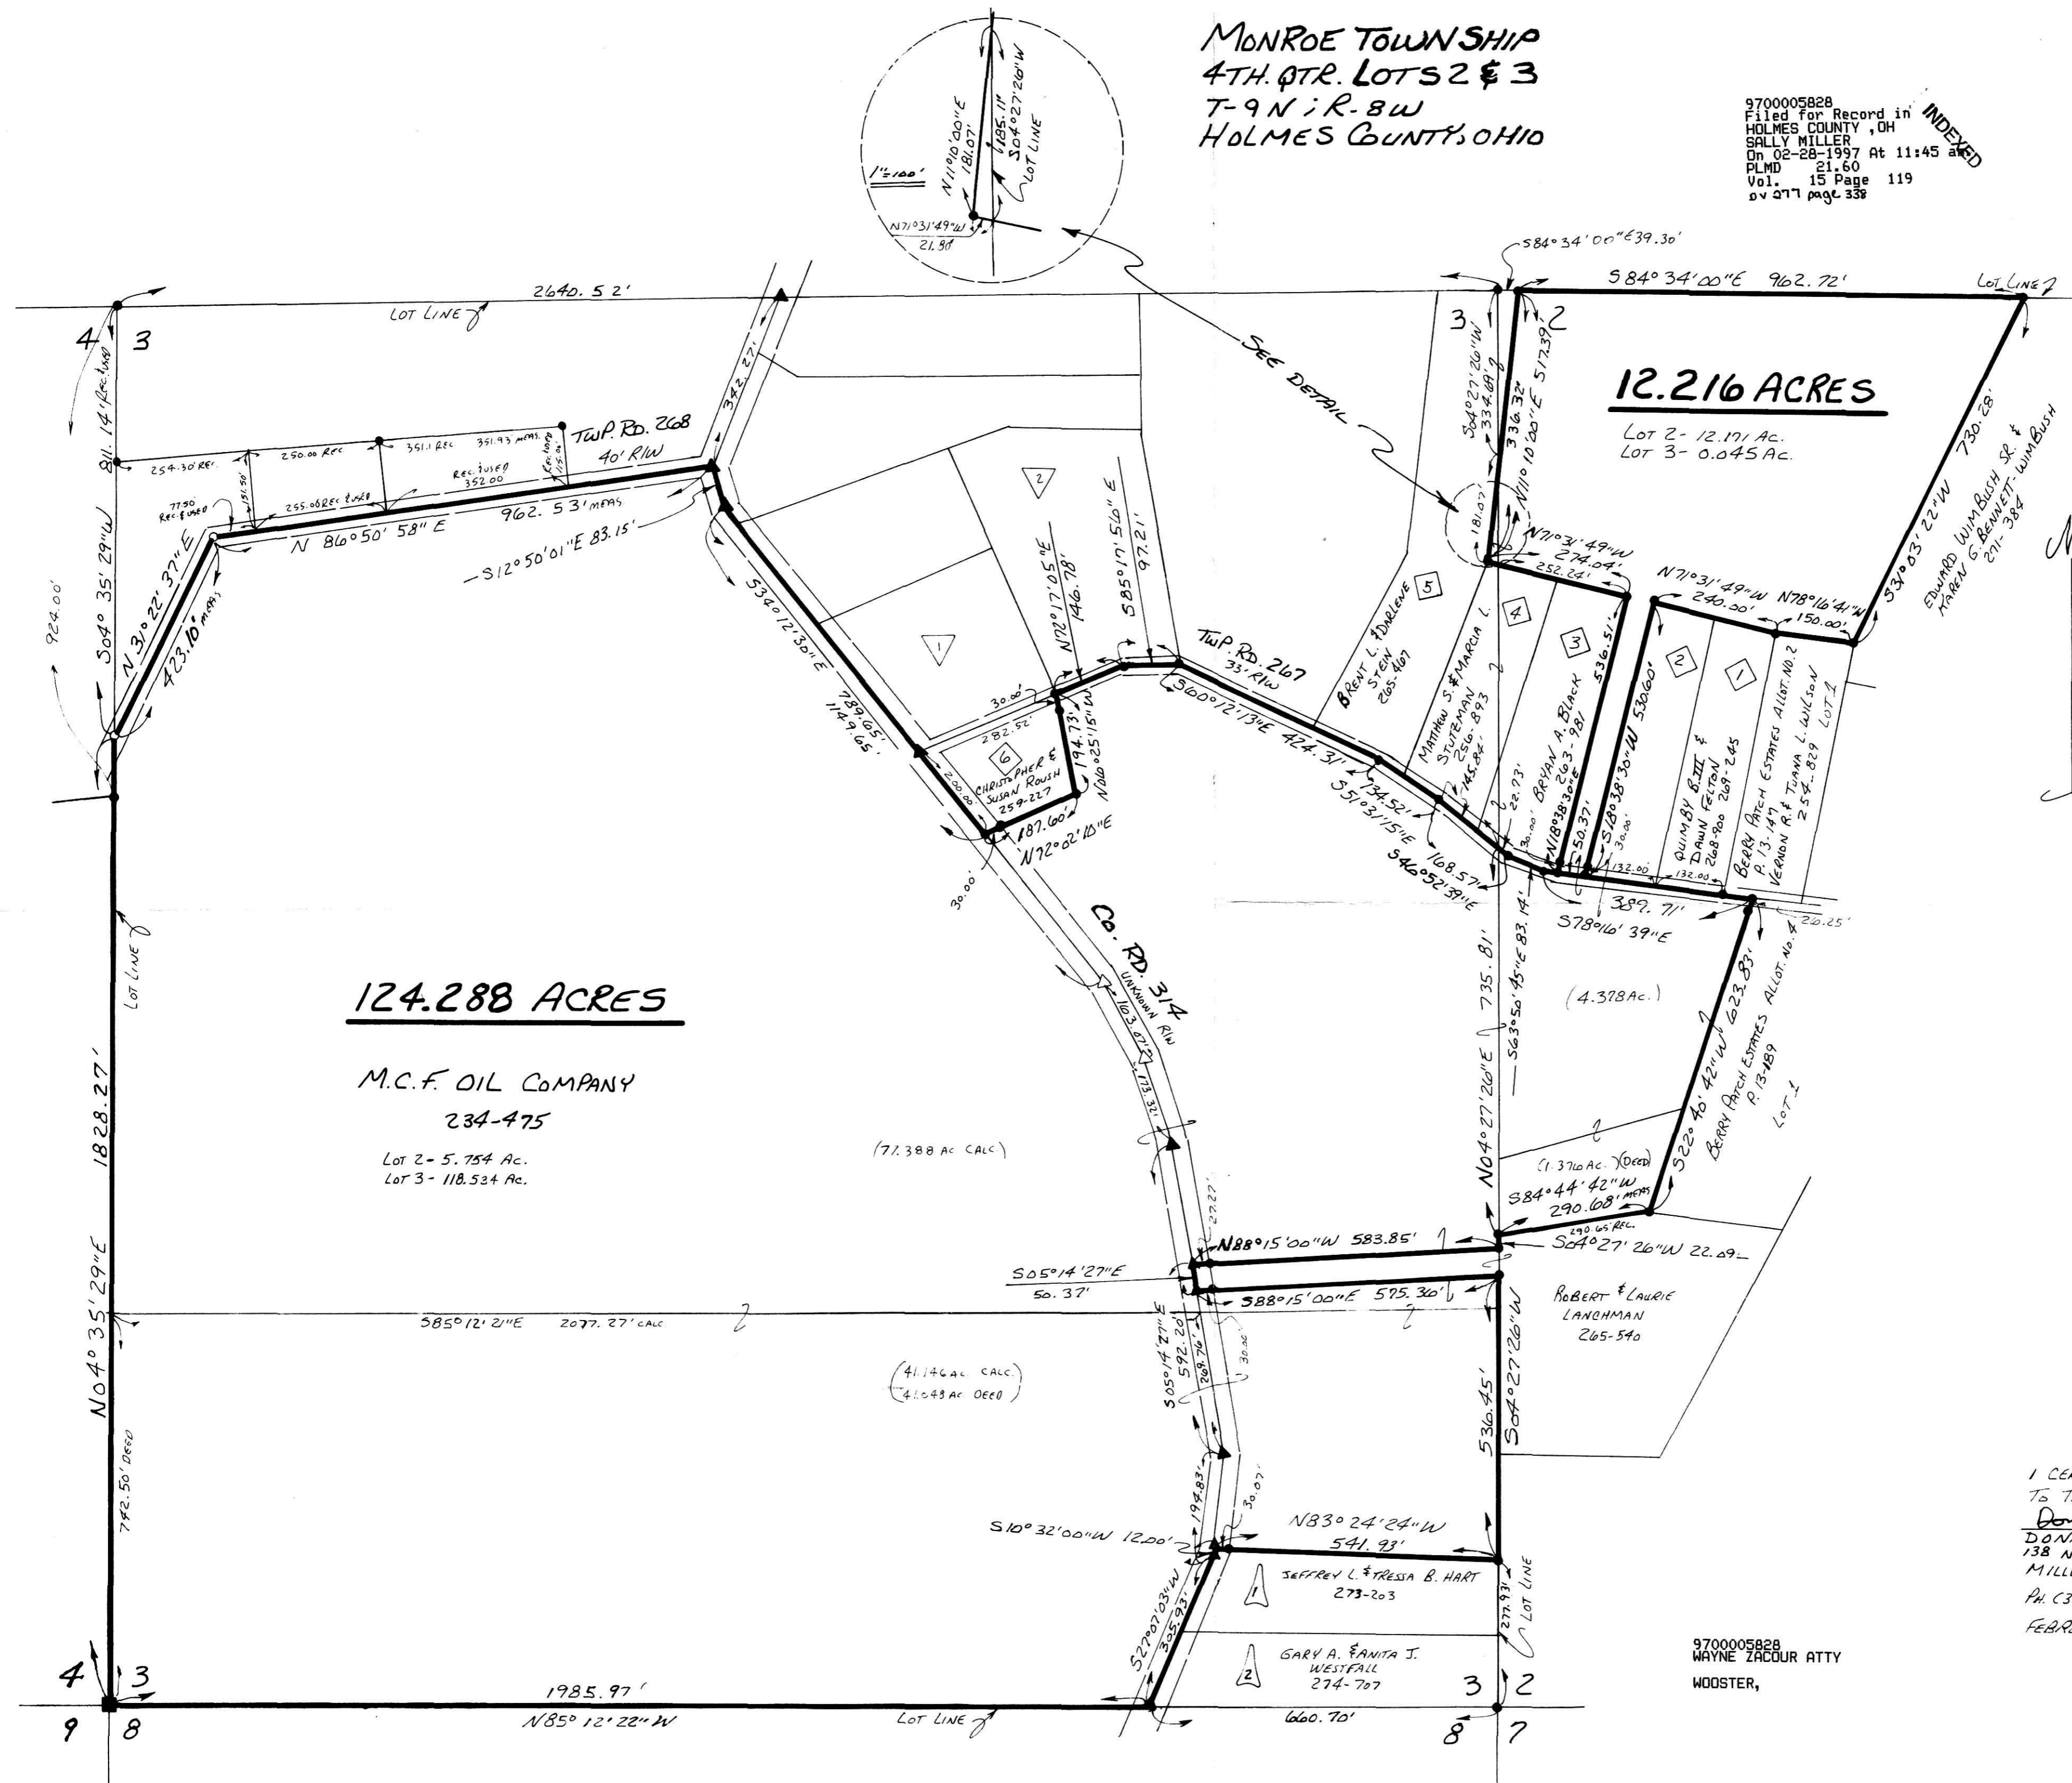

124.288 ACRES

M.C.F. OIL COMPANY

234-475

Lot 2 - 5.754 Ac.
Lot 3 - 118.524 Ac.

12.216 ACRES

Lot 2 - 12.171 Ac.
Lot 3 - 0.045 Ac.