


0 150 300 600

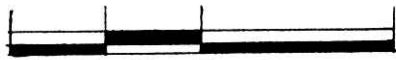

SCALE: 1" = 300'

- STONE FOUND
- IRON PIN FOUND
- △ R.R. SPIKE SET
- 5/8" RE BAR WITH I.D. CAP SET
- I.D. CAP MARKED "BAKER 6938"

PRAIRIE TOWNSHIP  
 N.W. QTR. SECTION 5  
 N.E. QTR. SECTION 6  
 T-13 N; R-13 W  
 HOLMES COUNTY, OHIO

(SURVEYED FOR RON & SANDRA SCHLEGEL)


REFERENCES:  
 DEED VOL. 205 PAGE 739  
 " " 273 " 345  
 " " 264 " 648  
 " " 220 " 890

PLAT VOL. 8 PAGE 791

BEARINGS FROM PLAT VOL. 13 PAGE 175

970006987  
 Filed for Record in  
 HOLMES COUNTY, OH  
 SALLY MILLER  
 On 05-09-1997 At 03:24 pm.  
 PLMD 21.60  
 Vol. 15 Page 127  
 ov 278 page 190

INDEXED

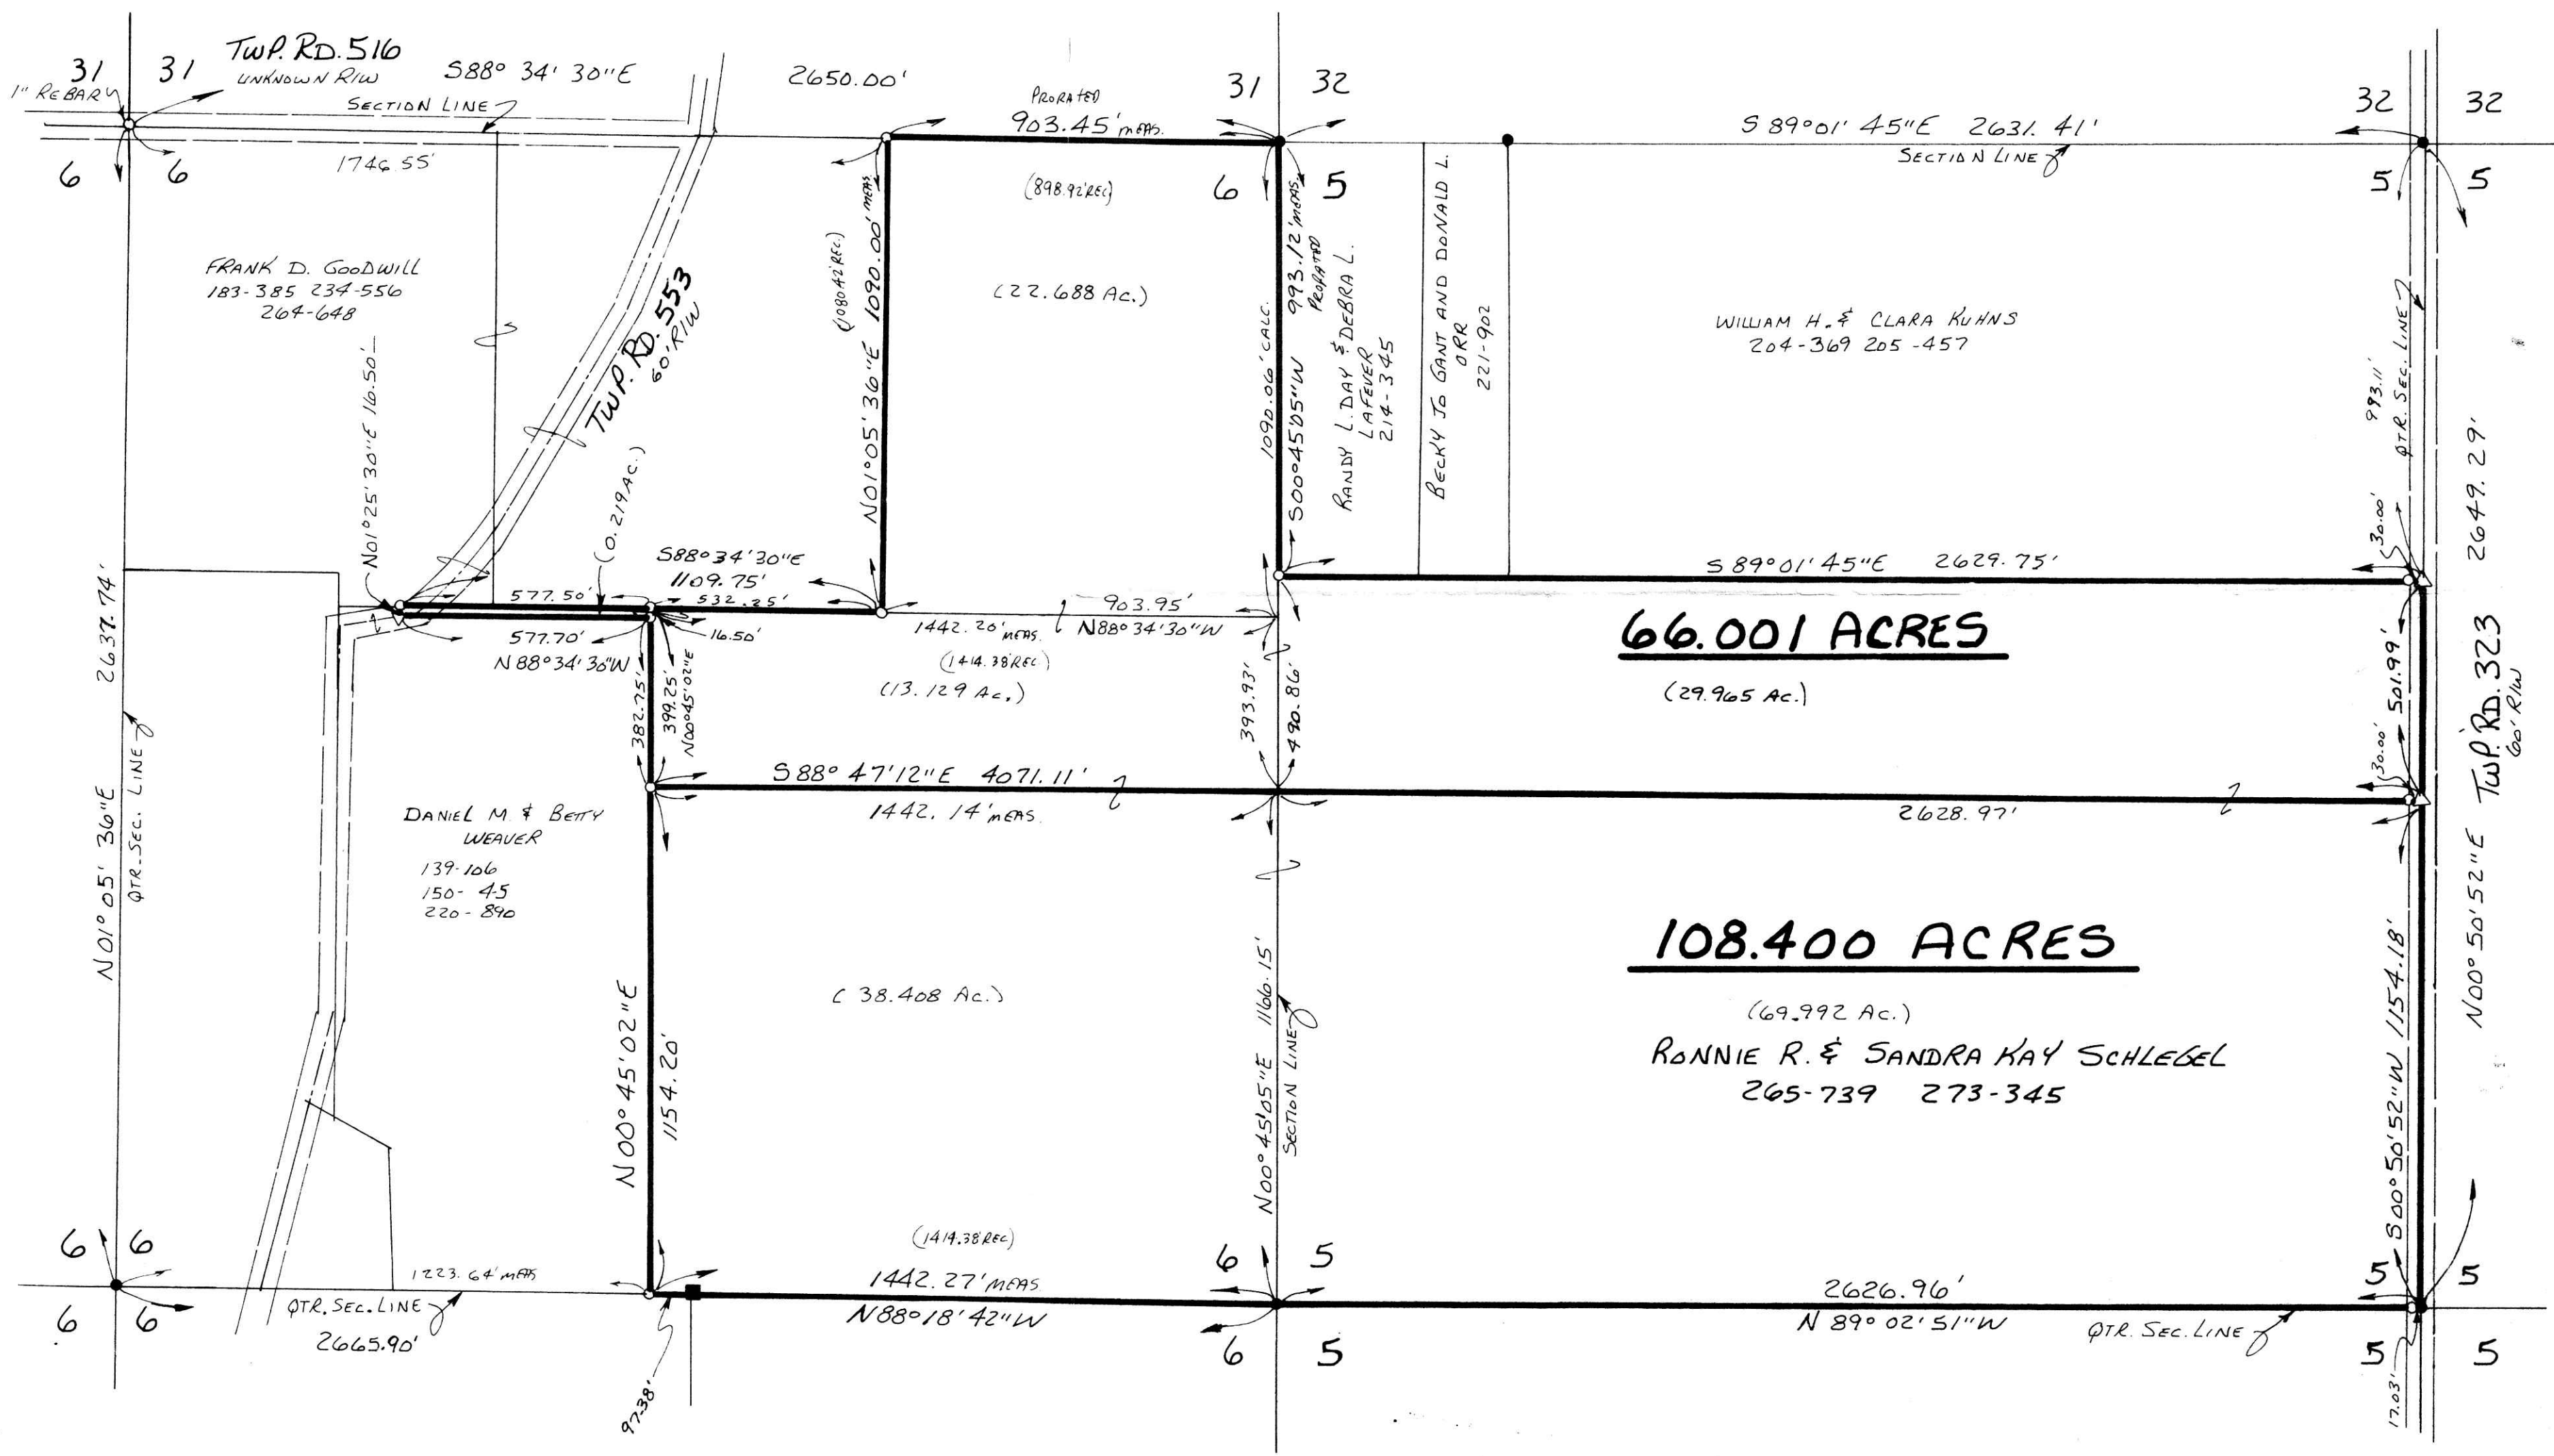

I CERTIFY THIS SURVEY TO BE CORRECT TO THE BEST OF MY KNOWLEDGE.

Donald C. Baker  
 DONALD C. BAKER P.S. 6938  
 138 N. CLAY ST.  
 MILLERSBURG, OHIO 44654  
 PH. (330) 674-4788  
 APRIL 17, 1997

#21397 - M.L. DAVIS  
 F.C.C. - J.D. DARR

970006987  
 PAUL A MILLER LAW OFFICE  
 MILLERSBURG, OH 44654