


**HARDY TOWNSHIP**  
**S.E. & S.W. QTRS. SECTION 22**  
**T-9N; R-7W**  
**HOLMES COUNTY, OHIO**  
 SURVEYED FOR MARY JANE LAMACHO

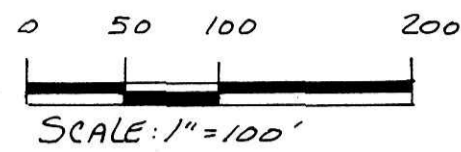

- IRON PIN FOUND
- 5/8" RE BAR WITH I.D. CAP SET
- I.D. CAP MARKED "BAKER 6938"


**REFERENCES:**

DEED VOL.	PAGE	ACRES
" "	257	4.60
" "	257	7.00
" "	198	15.8
" "	188	8.05
" "	265	5.86

PLAT VOL.	PAGE	ACRES
" "	7	310

VOL 15 PART 133  
 970007155  
 Filed for Record in  
 HOLMES COUNTY, OH  
 SALLY MILLER  
 On 05-22-1997 At 01:39 pm.  
 PLMD 21.60  
 Vol. 15 Page 133  
 of 278 page 348

INDEXED

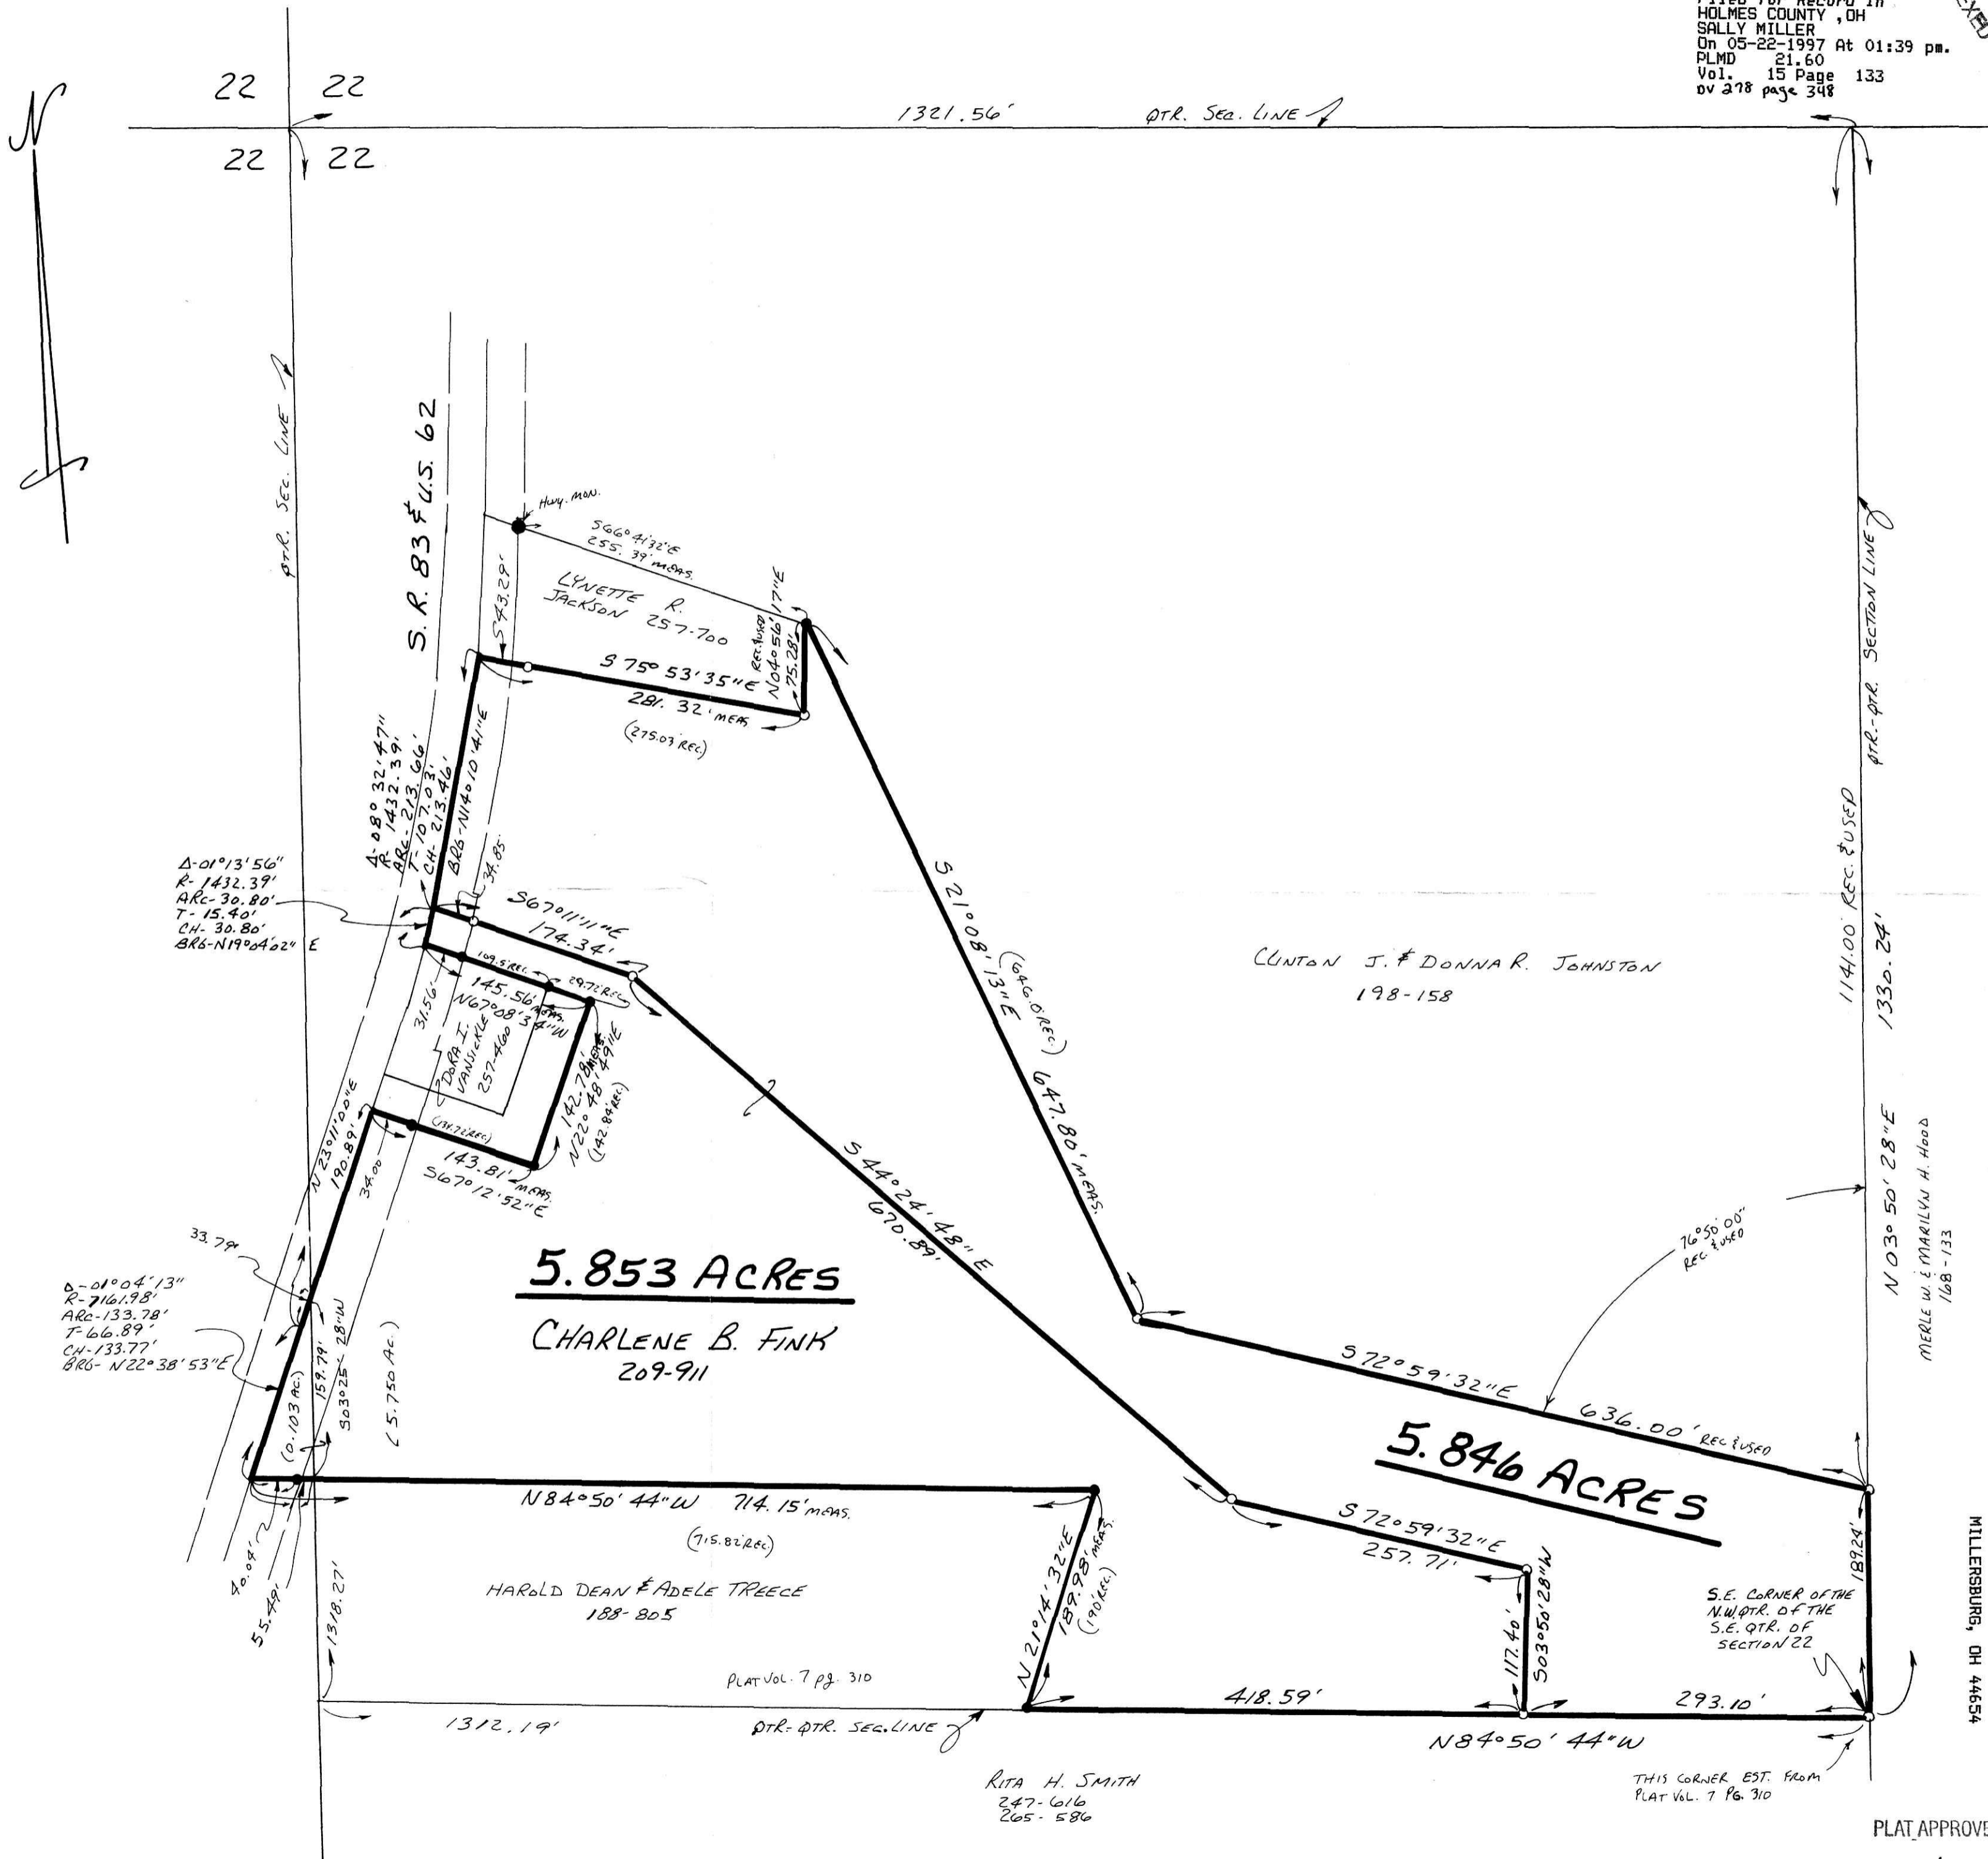

I CERTIFY THIS SURVEY TO BE CORRECT TO THE BEST OF MY KNOWLEDGE.

Donald C. Baker  
 DONALD C. BAKER P.S. 6938  
 5958 T.R. 322  
 MILLERSBURG, OHIO 44654  
 PH. (330) 674-4788

DECEMBER 26, 1996

70296-MLD  
 FCC - FD BAKER

PLAT APPROVED  
 5/22/97

970007155  
 SHARREL STEINEL, ATTORNEY  
 MILLERSBURG, OH 44654