

**CLARK TOWNSHIP
S.E. QTR. SECTION 21
T-8N; R-5W
HOLMES COUNTY, OHIO**

VOL. 15 PAGE 145

SCALE: 1"=100'

SURVEYED FOR: BEN A.D. TROYER

REFERENCES:

DEED VOL. 186	PAGE 154
" " 253	" 172
" " 119	" 252
" " 216	" 236
" " 174	" 266
SURVEY RECORD 3	" 211
" " 5	" 89

BEARINGS ASSUMED

- STONE FOUND
- IRON PIN FOUND
- ▲ R.R. SPIKE SET
- 3/8" REBAR WITH I.D. CAP SET
- I.D. CAP MARKED "BAKER 6938"

9700009031
Filed for Record in
HOLMES COUNTY, OH
SALLY MILLER
On 09-16-1997 At 11:49 am.
PLAT MED 21.60
Vol. 15 Pg. 145 - 145
ov 279 pgs 943-946

INDEXED




I CERTIFY THIS SURVEY TO BE CORRECT TO THE BEST OF MY KNOWLEDGE.

Donald C. Baker

DONALD C. BAKER
138 N. CLAY ST.
MILLERSBURG, OHIO 44654
PH: (330) 674-4788
AUGUST 12, 1997

P.S. 6938

46097-FJM
F.C.C. - F.D. BAKER

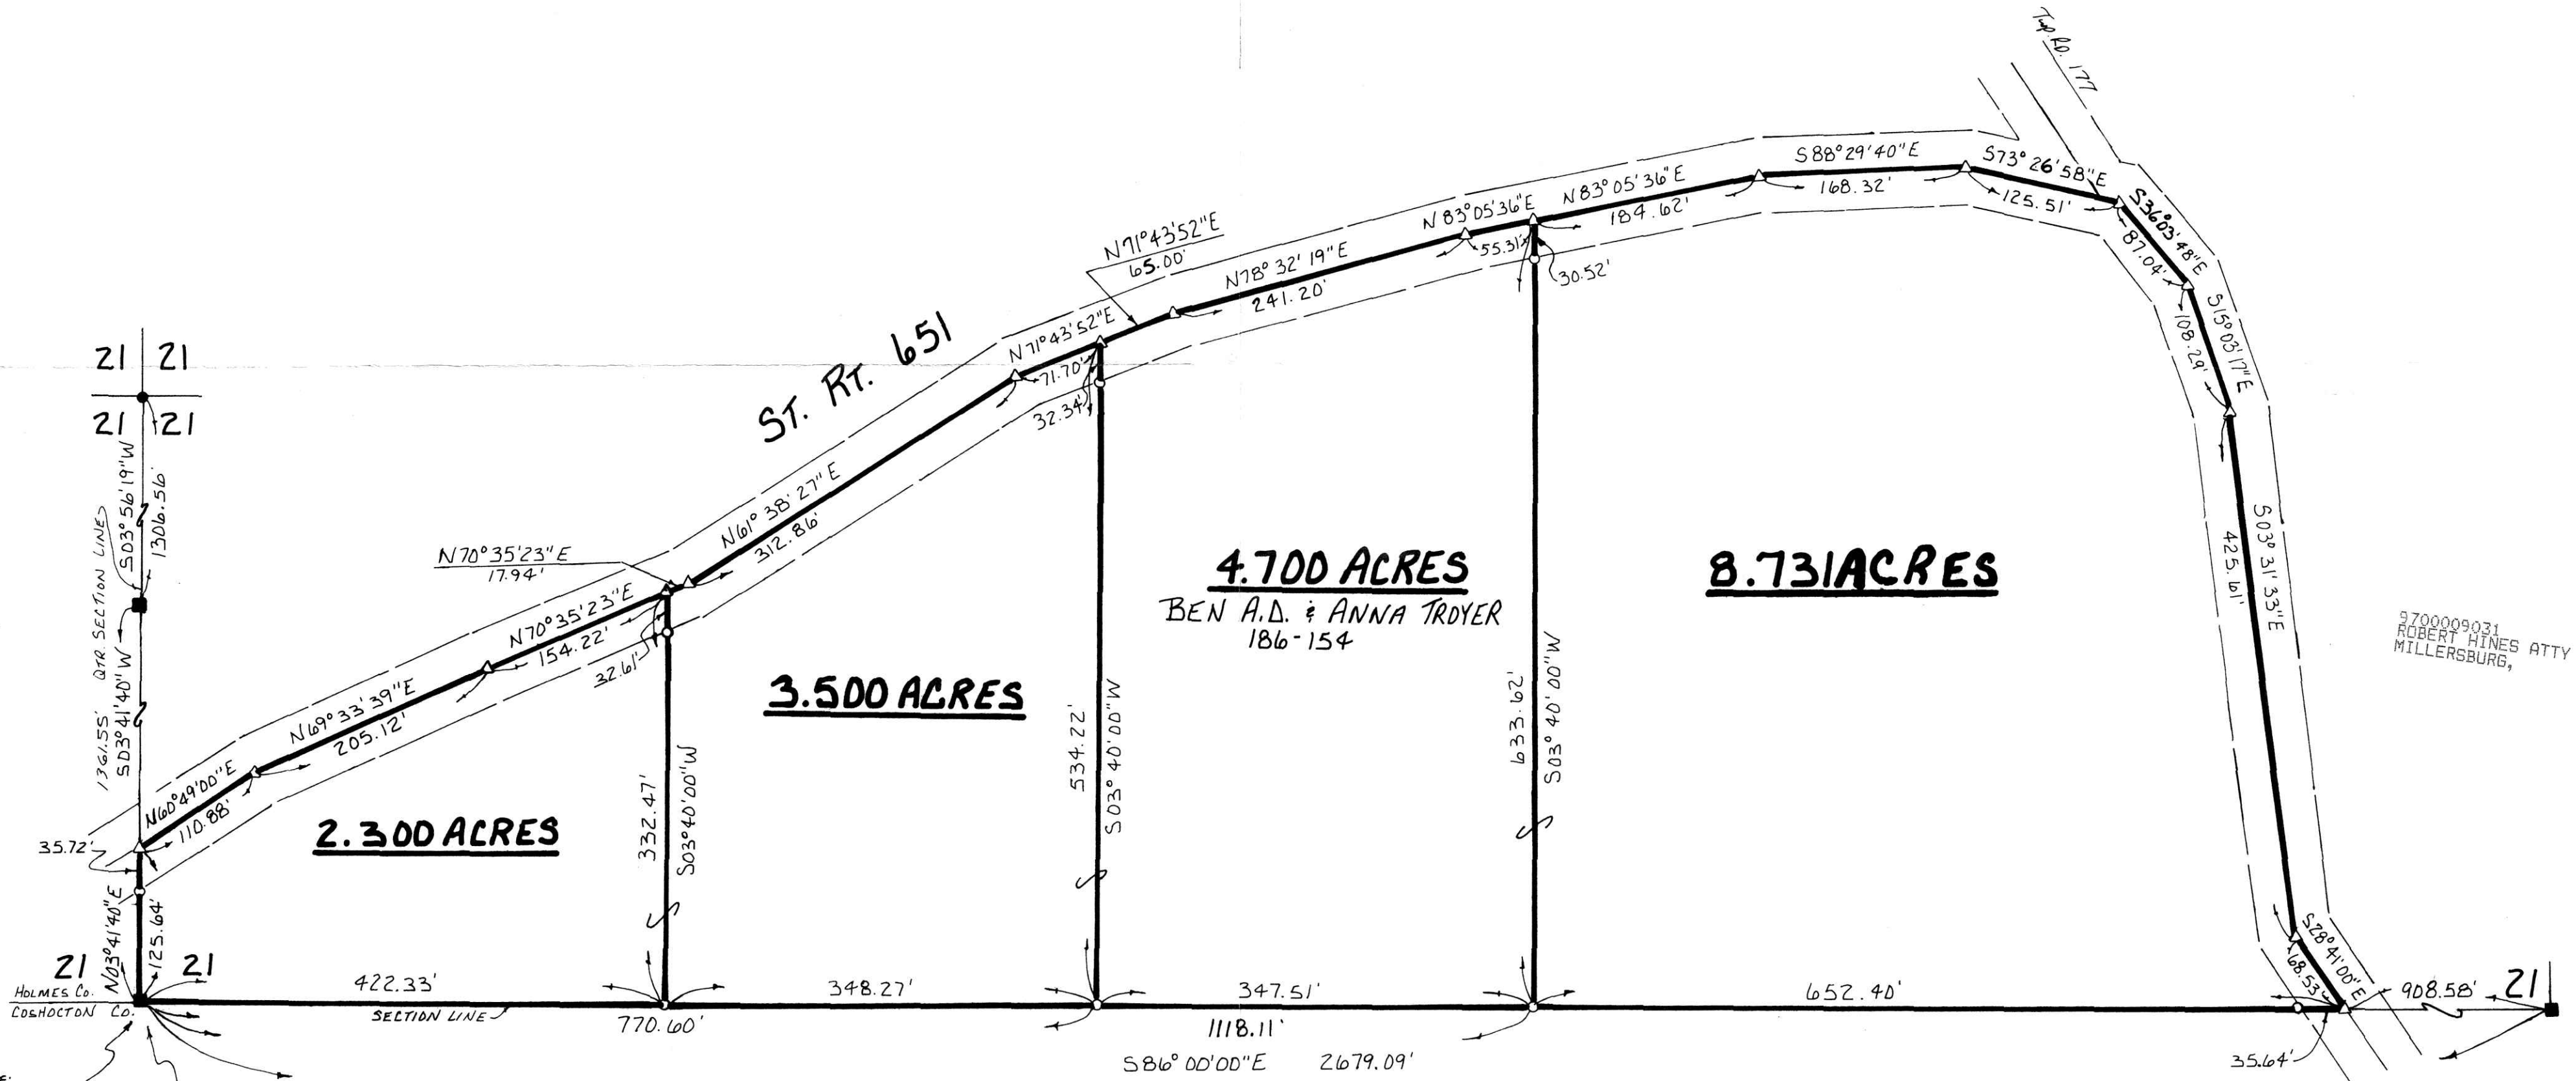

NOTE:
3/4" PIPE FOUND N10°50'18"W
5.70' FROM STONE
STONE FOUND WITH TOP BROKEN
REBAR SET OVER STONE

9700009031
ROBERT HINES ATTY
MILLERSBURG,

970188 970189 970190
APPROVED FOR TRANSFER ONLY
NO SUBDIVISION PLAT REQUIRED
(O.R.C. 711.001 & 711.131)
Lot(s) not for building unless
approved by Board of Health,
HOLMES CO. PLANNING COMM.
By CDM Date 9/10/97
9/12/97

PLAT APPROVED

9/12/97