

BERLIN TOWNSHIP
3RD. QTR. LOTS 19 & 20
T-9N; R-5W
HOLMES COUNTY, OHIO


(SURVEYED FOR: PAUL & ADA MAE FREY)

VOL 15 PAGE 153

9700010527
Filed for Record in
HOLMES COUNTY, OH
SALLY MILLER
On 12-16-1997 At 10:26 am.
PLAT MED 21.60
Vol. 15 Pg. 153 - 153
ov 281 pg 914+917

INDEXED

NOTE: THE 3.204 ACRE PARCEL AND
THE 3.930 ACRE PARCEL ARE
TO BE ANNEXED TO THE RUTH
ANN FREY PROPERTY.

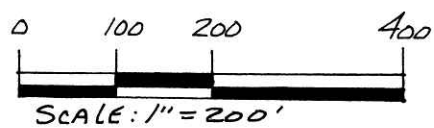


- ▲ R.R. SPIKE FOUND
- IRON PIN FOUND
- STONE FOUND
- △ R.R. SPIKE SET
- 5/8" RE BAR WITH I.D. CAP SET
I.D. CAP MARKED "BAKER 6938"

REFERENCES:

DEED VOL. 157 PAGE 497
" " 256 " 684
" " 261 " 813
" " 272 " 536

PLAT VOL. 10 PAGE 72
" " 10 " 71
" " 8 " 61

BEARINGS FROM DEED VOL. 261 PAGE 813

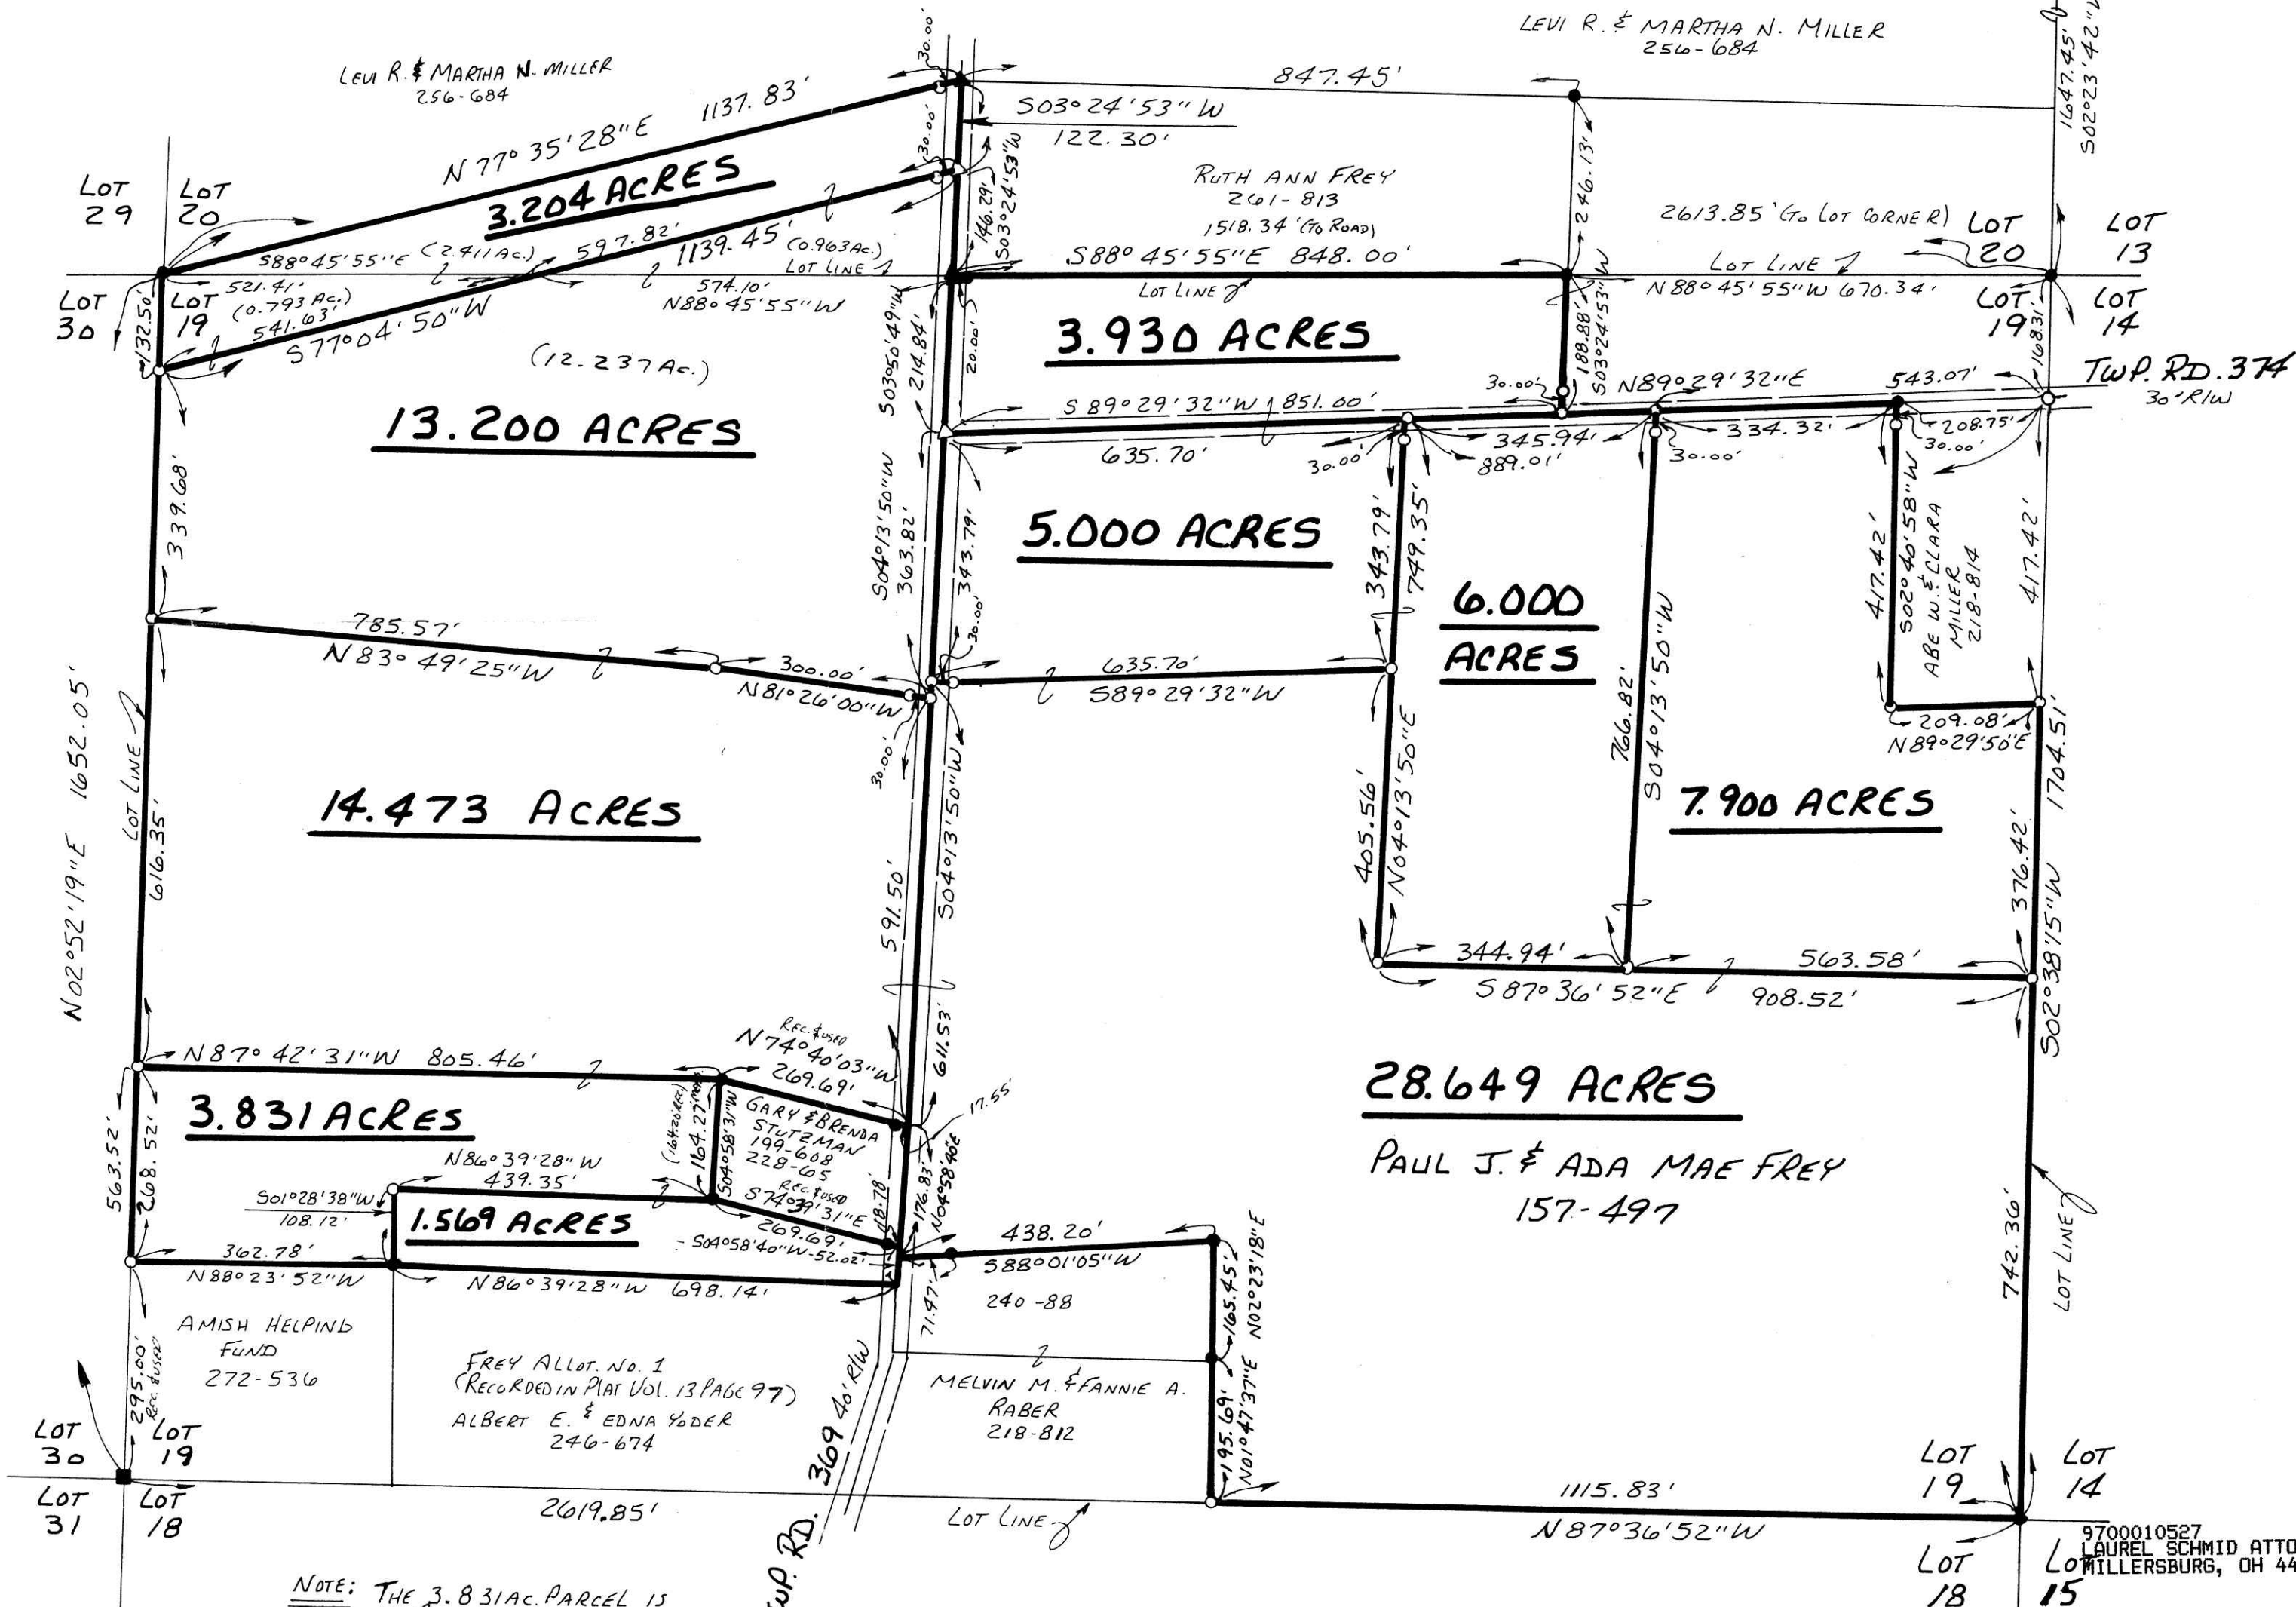

NOTE: THE 3.831 AC. PARCEL IS
TO BE ANNEXED TO THE
STUTZMAN PROPERTY TO
THE EAST.

THE 1.569 AC. PARCEL IS
TO BE ANNEXED TO THE
YODER PROPERTY TO THE
SOUTH.



I CERTIFY THIS SURVEY TO BE CORRECT
TO THE BEST OF MY KNOWLEDGE.

Donald C. Baker
DONALD C. BAKER P.S. 6938
138 N. CLAY ST.
MILLERSBURG, OHIO 44654
PH. (330) 674-4788
NOVEMBER 19, 1997

#66497(18) - M.L. DAVIS
F.C.C. - F.D. BAKER

9700010527
LAUREL SCHMID ATTORNEY
MILLERSBURG, OH 44654

PLAT APPROVED

12/15/97