


PRAIRIE TOWNSHIP
N.E. & N.W. QTRS. SECTION 2
N.E. QTR. SECTION 3
T-13 N; R-13 W
S.E. QTR. SECTION 35
S.W. QTR. SECTION 36
T-14 N; R-13 W
HOLMES COUNTY, OHIO
(SURVEYED FOR: RAILS TO TRAILS)

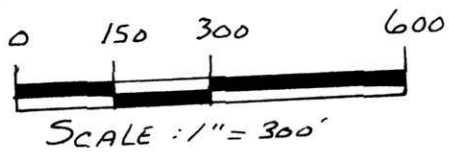


- ▲ R.R. SPIKE FOUND
- IRON PIN FOUND
- 5/8" REBAR WITH I.D. CAP SET
- I.D. CAP MARKED "BARER 6938"

REFERENCES:

DEED VOL. 252 PAGE 378
" " 252 " 385
" " 229 " 338
" " 206 " 715
" " 262 " 10

PLAT VOL. 13 PAGE 139

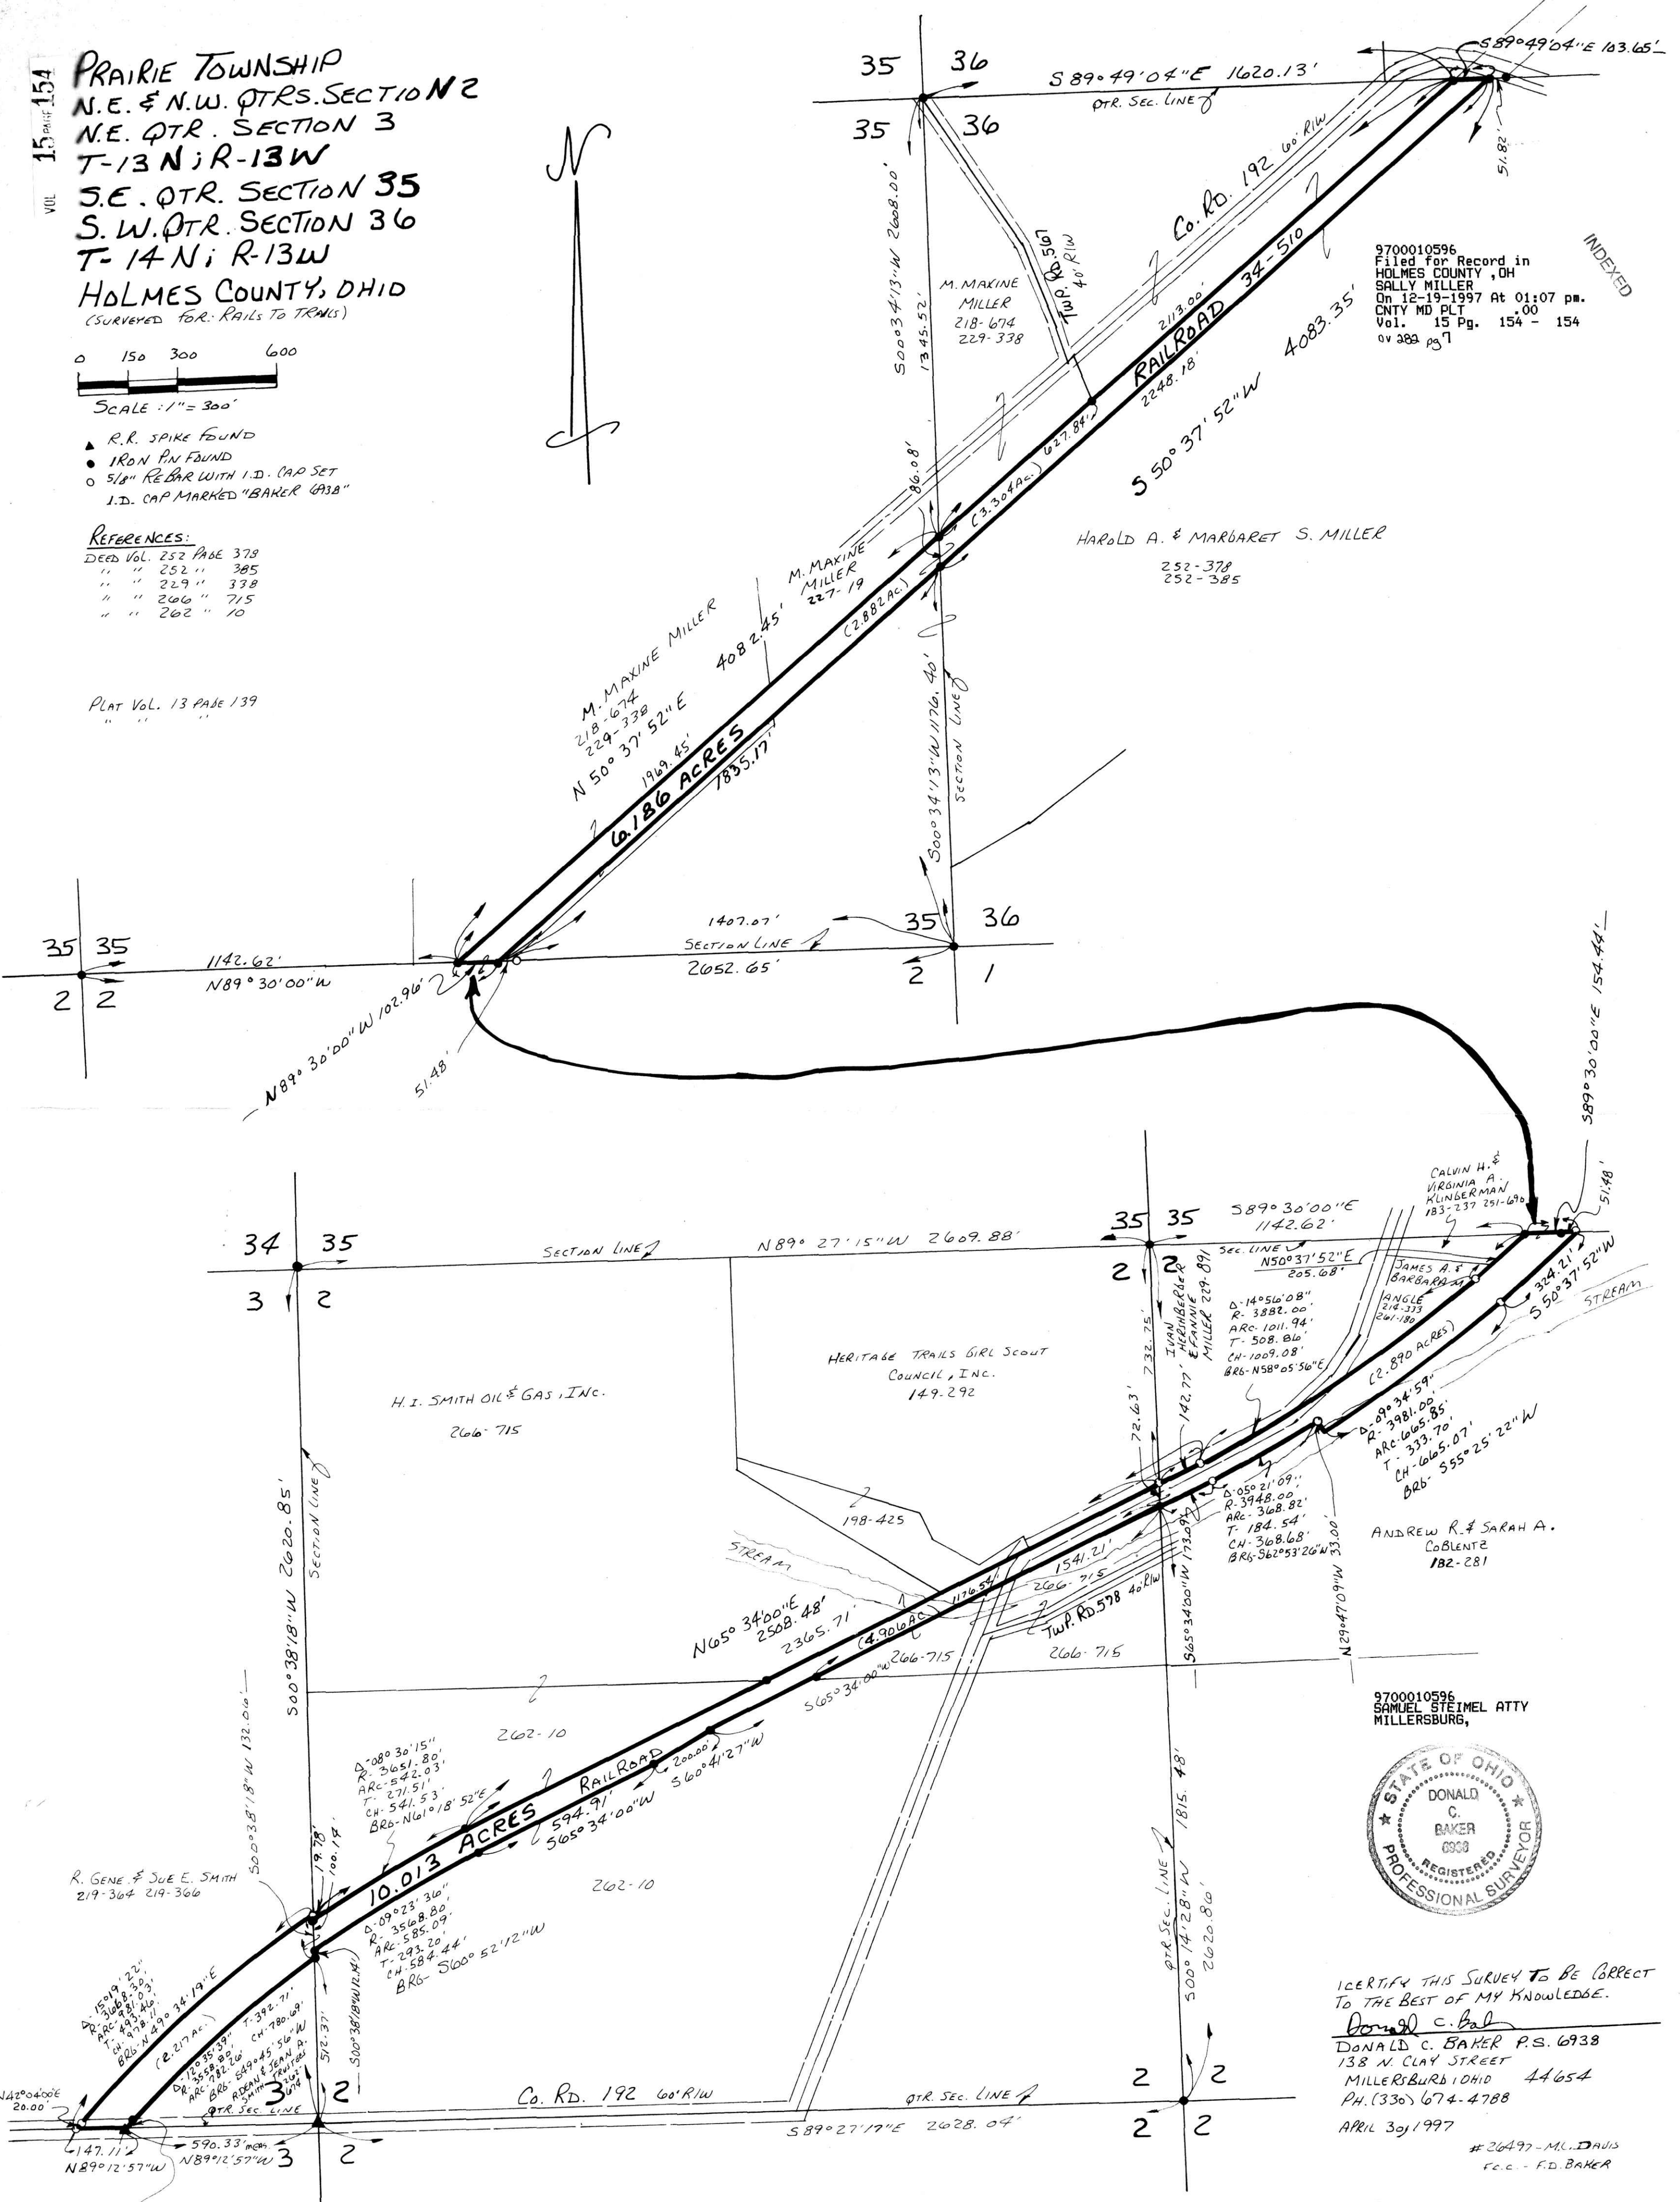

9700010596
Filed for Record in
HOLMES COUNTY, OH
SALLY MILLER
On 12-19-1997 At 01:07 pm.
CNTY MD PLT 00
Vol. 15 Pg. 154 - 154
bv 389 pg 7

INDEXED

HAROLD A. & MARGARET S. MILLER
252-378
252-385

9700010596
SAMUEL STEIMEL ATTY
MILLERSBURG,



I CERTIFY THIS SURVEY TO BE CORRECT
TO THE BEST OF MY KNOWLEDGE.
Donald C. Baker
DONALD C. BAKER P.S. 6938
138 N. CLAY STREET
MILLERSBURG OHIO 44654
PH. (330) 674-4788
APRIL 30, 1997

#26497 - M.L. DAVIS
F.C.C. - F.D. BAKER

PLAT APPROVED
12/4/97 Plat "B"