


VILLAGE OF HOLMESVILLE


PRAIRIE TOWNSHIP
S.E. QTR. SECTION 3
N.E. QTR. SECTION 10
T-13N; R-13W
HOLMES COUNTY, OHIO
(SURVEYED FOR RAILS TO TRAILS)

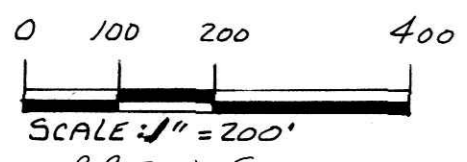

- SCALE 1" = 200'
- ▲ R.R. SPIKE FOUND
 - IRON PIN FOUND
 - △ R.R. SPIKE SET
 - 5/8" REBAR WITH I.D. CAP SET
I.D. CAP MARKED "BAKER 6938"

INDEXED

9700010597
Filed for Record in
HOLMES COUNTY, OH
SALLY MILLER
On 12-19-1997 At 01:07 pm.
CNTY MD PLT 000
Vol. 15 Pg. 155 - 155
BY 282 pg 7

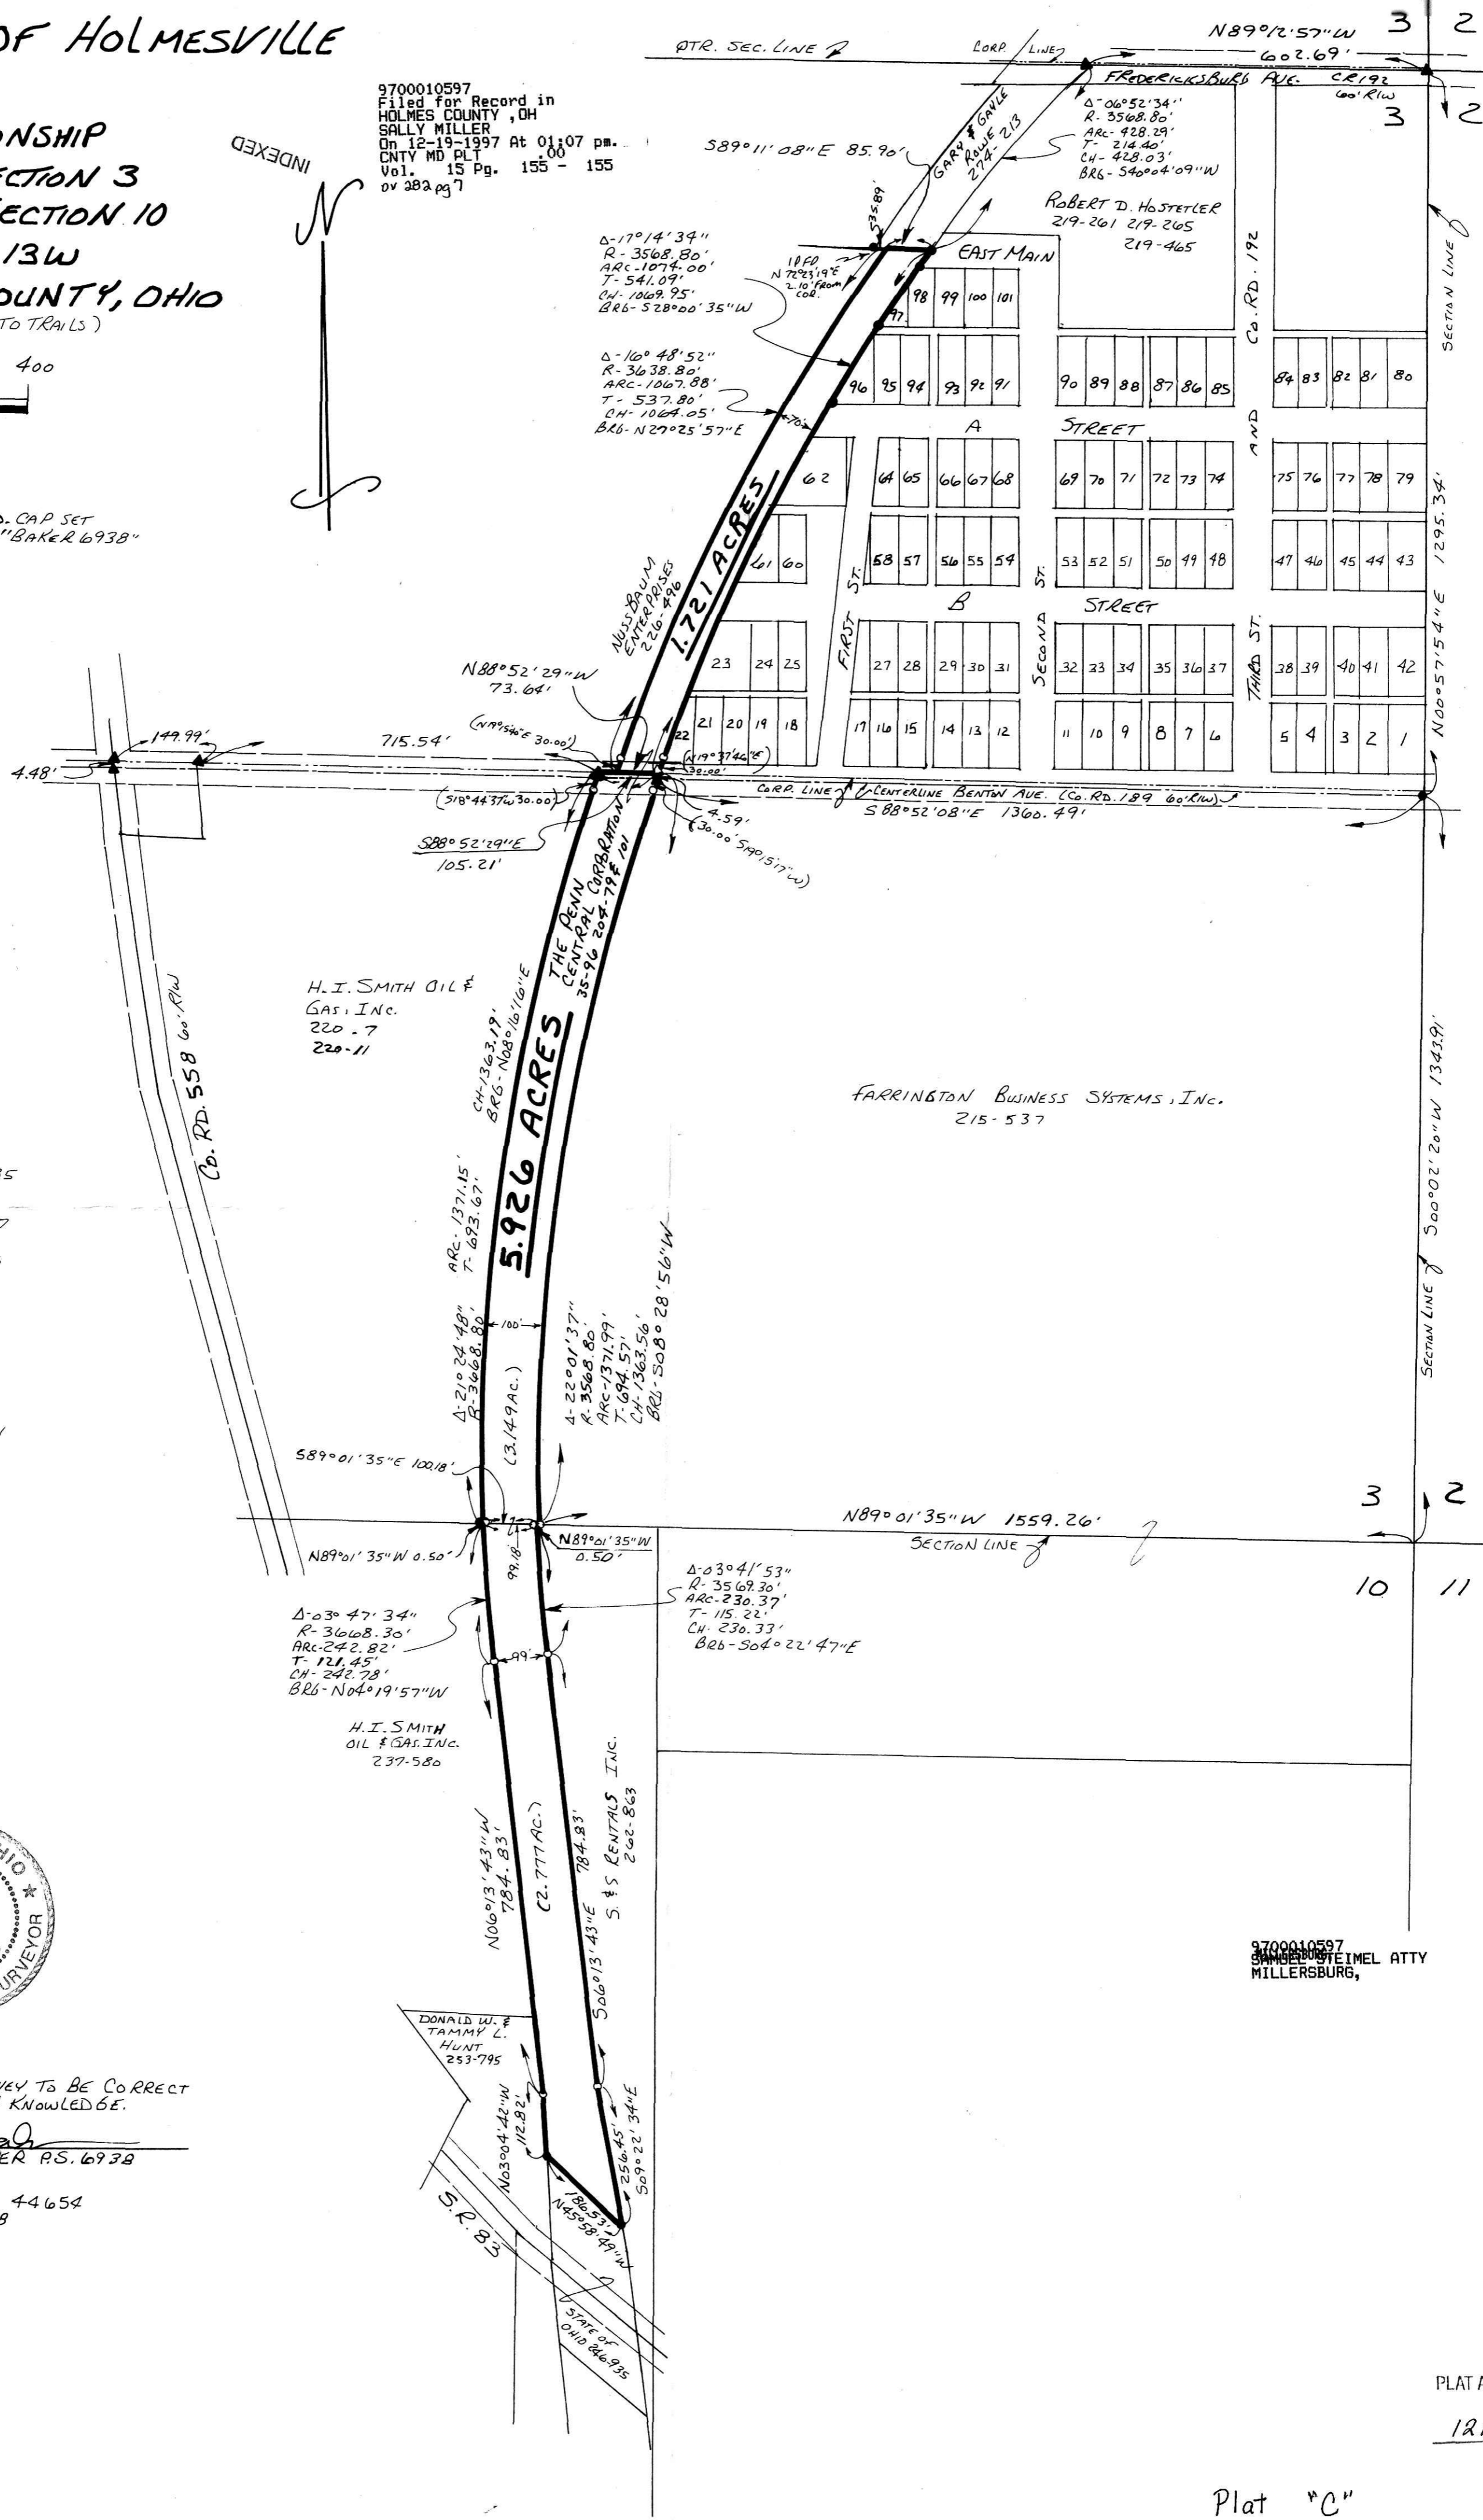

- REFERENCES:
- DEED VOL. 246 PAGE 935
 - " " 200 " 7
 - " " 200 " 11
 - " " 215 " 537
 - " " 237 " 580
 - " " 253 " 795

- PLAT VOL. 13 PAGE 101
" " 11 " 177
" " 3 " 95



I CERTIFY THIS SURVEY TO BE CORRECT
TO THE BEST OF MY KNOWLEDGE.

Donald C. Baker
DONALD C. BAKER P.S. 6938
138 N. CLAY ST.
MILLERSBURG, OHIO 44654
PH. (330) 674-4788
APRIL 23, 1997

#26397 - M.L. Davis
F.C.C. - F.D. BAKER

9700010597
SAMUEL STEINMEL ATTY
MILLERSBURG,

PLAT APPROVED
12/4/97 89

Plat "C"

:DRAW
:DRAWA