

5
16 PAGE
VOL
PRAIRIE TOWNSHIP
S.E. QTR. SECTION 32
T-14 N; R-13 W
HOLMES COUNTY, OHIO

196343

REFERENCES:

DEED Vol. 230 PAGE 182
" " 249 " 448
" " 253 " 308
" " 207 " 117


PLAT Vol. 8 PAGE 475
" " 10 " 279
" " 8 " 960

BEARINGS FROM DEED Vol. 267
PAGE 966



SCALE: 1" = 100'

- IRON PIN FOUND
- 5/8" RE BAR WITH I.D. CAPSET
- I.D. CAP MARKED "BAKER 6938"

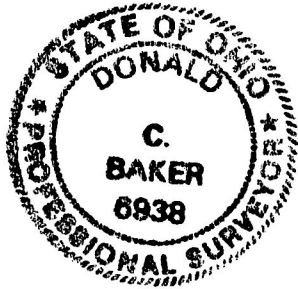


I CERTIFY THIS SURVEY TO BE CORRECT TO THE BEST OF MY KNOWLEDGE.

Donald C. Baker
DONALD C. BAKER P.S. 6938
5958 T.R. 322
MILLERS BURB, OHIO 44605 4
PH. (216) 674-4788
JANUARY 4, 1996

796-MLS

PLAT APPROVED

1/19/96 B

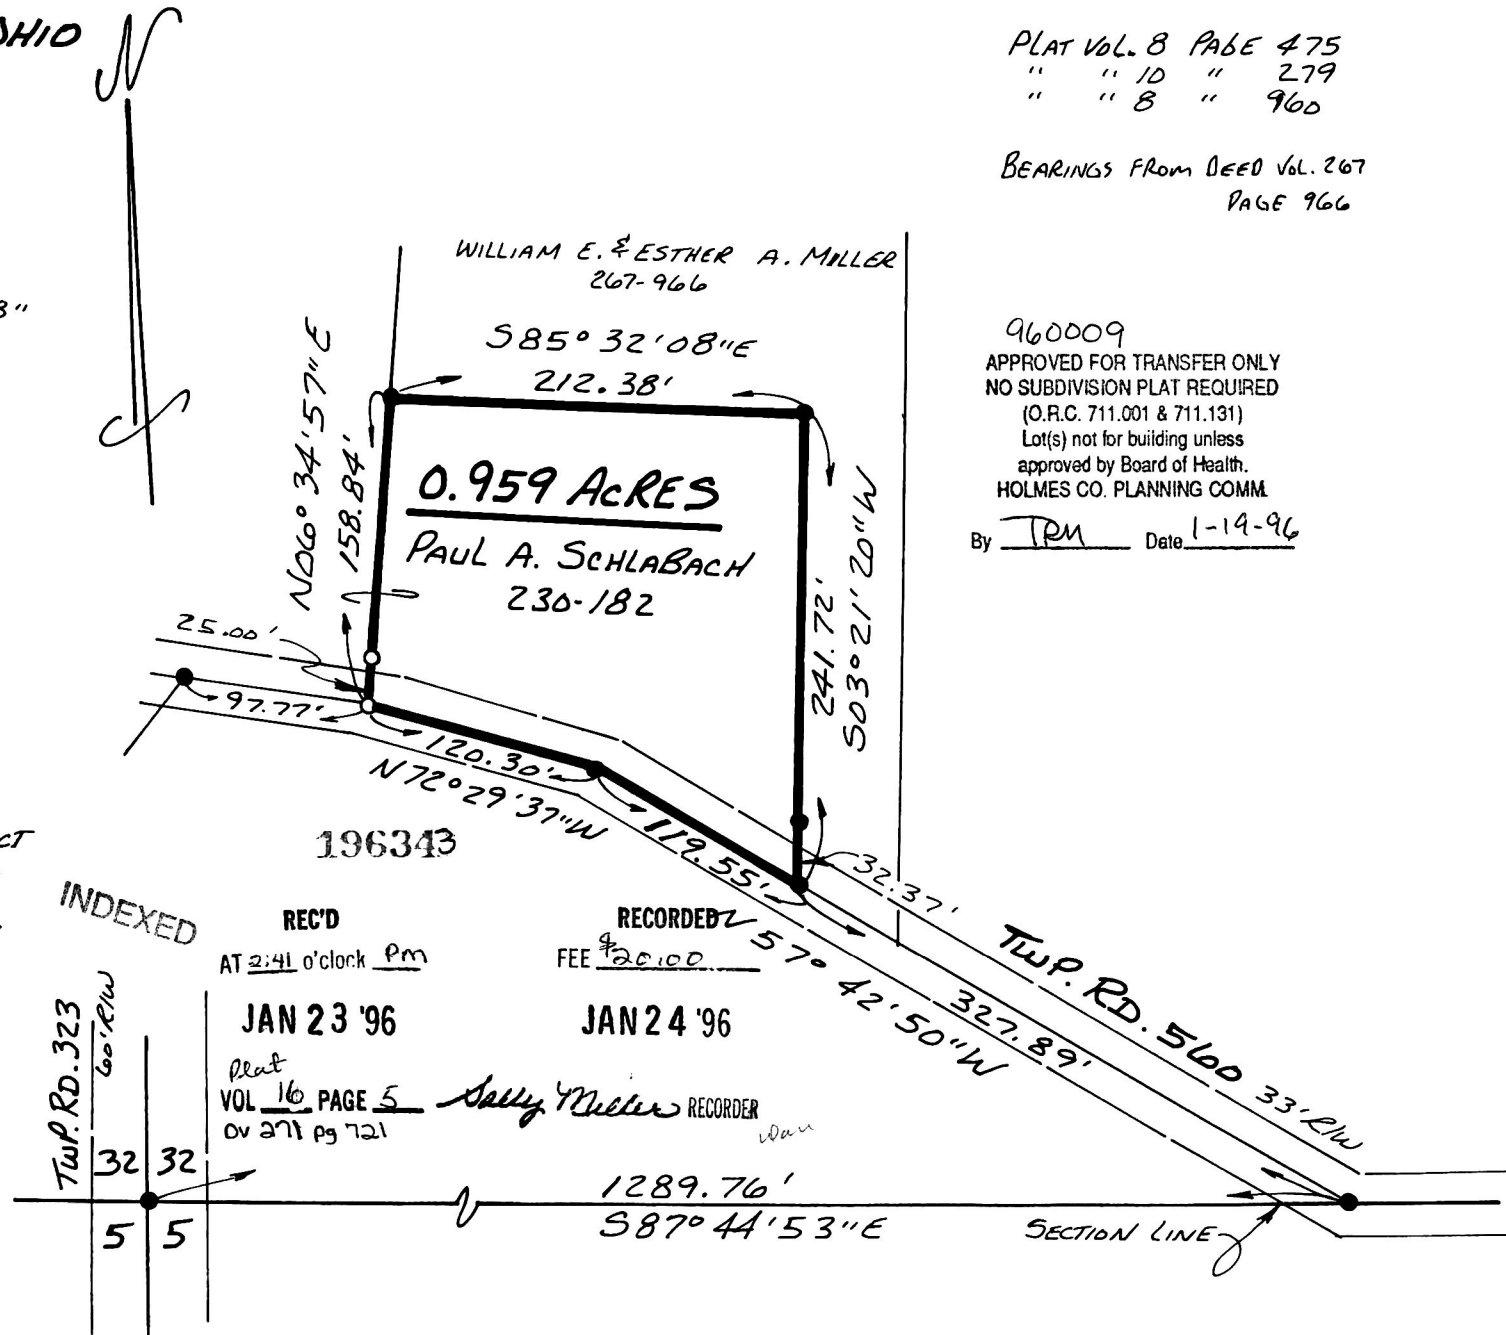

960009
APPROVED FOR TRANSFER ONLY
NO SUBDIVISION PLAT REQUIRED
(O.R.C. 711.001 & 711.131)
Lot(s) not for building unless
approved by Board of Health.
HOLMES CO. PLANNING COMM.
By TRM Date 1-19-96