

VILLAGE OF MILLERSBURG

196824

pd 20.00

HARDY TOWNSHIP
1ST. QTR. LOTS 40 & 41
T-9N; R-7W
HOLMES COUNTY, OHIO




SCALE: 1"=100'
 ■ STONE FOUND
 ● IRON PIN FOUND
 ○ 5/8" REBAR WITH I.D. CAPSET
 I.D. CAP MARKED "BAKER 6938"

REFERENCES:

DEED VOL. 196 PAGE 838
 " " 228 " 584
 " " 248 " 972
 " " 260 " 250
 " " 269 " 1000
 " " 271 " 537

PLAT VOL. 7 PAGE 761
 " " 5 " 51
 " " 2 " 195
 " " 13 " 121
 " " 12 " 794
 " " 14 " 994

BEARINGS FROM PLAT VOL. 2 PAGE 223

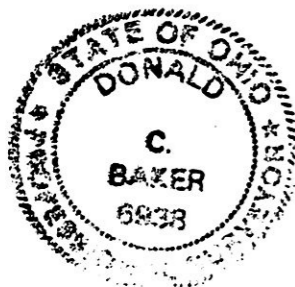

I CERTIFY THIS SURVEY TO BE CORRECT TO THE BEST OF MY KNOWLEDGE.


Donald C. Baker
 DONALD C. BAKER P.S. 6938
 5958 T.R. 322
 MILLERSBURG, OHIO 44654
 PH. (216) 674-4788
 JANUARY 10, 1996

REC'D AT 3:36 o'clock PM 196824
 RECORDED FEB 22 '96
 FEE 20.00

FEB 21 '96
 Plat VOL 16 PAGE 26
 DV 272 of 100

LOT SPLIT APPROVED BY
 MILLERSBURG VILLAGE

2-19-96
Karen Slaffy, clerk

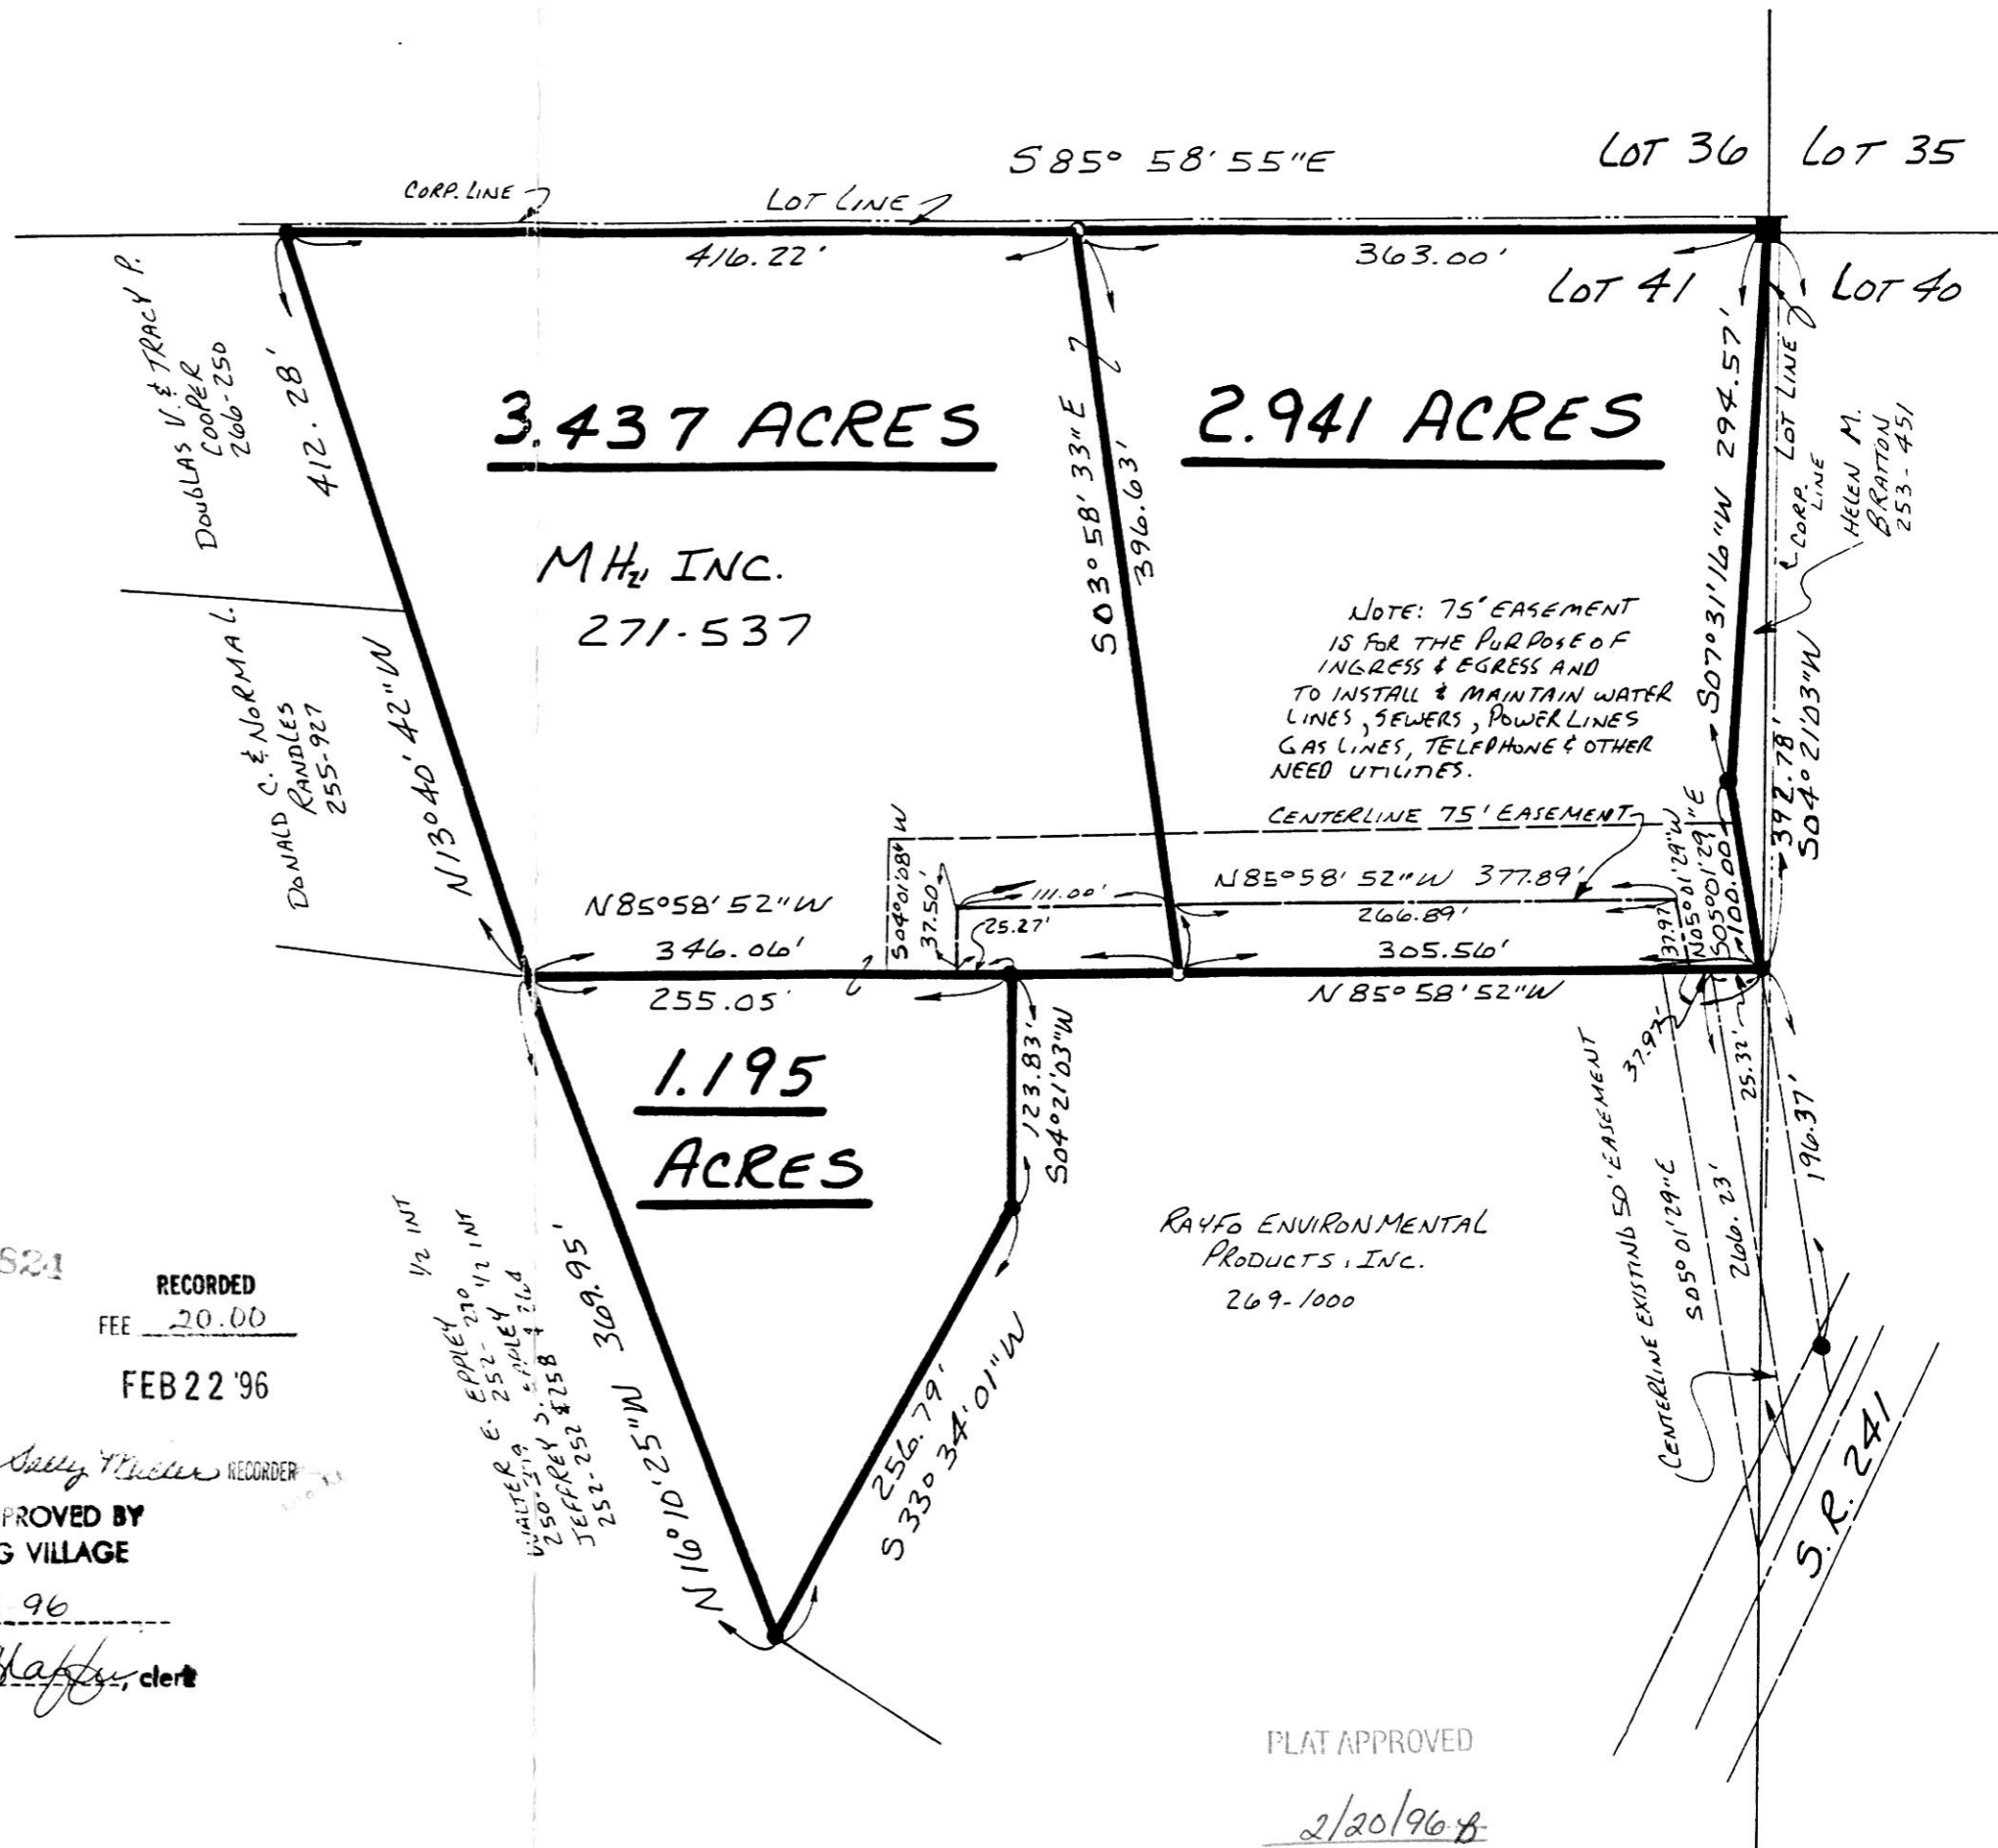

PLAT APPROVED
 2/20/96

VOL 16 PAGE 26

1796.MLS