

MECHANIC TOWNSHIP
N.W. QTR. SECTION 11
T-8N; R-6W
HOLMES COUNTY, OHIO

0 150 300 600

SCALE: 1" = 300'

- STONE FOUND
- P.K. NAIL FOUND
- IRON PIN FOUND
- △ R.R. SPIKE SET
- P.K. NAIL SET
- 5/8" RE BAR WITH I.D. CAP SET
- I.D. CAP MARKED "BAKER 6938"
- ▲ R.R. SPIKE FOUND

REFERENCES:

- DEED VOL. 226 PAGE 17
- " " 256 " 281
 - " " 256 " 279
 - " " 183 " 454
 - " " 240 " 411
 - " " 240 " 479
 - " " 176 " 771
 - " " 256 " 590
 - " " 220 " 441

- PLAT VOL. 7 PAGE 402
- " " 2 " 233
 - " " 7 " 20
 - " " 12 " 71
 - " " 4 " 46



I CERTIFY THIS SURVEY TO BE CORRECT TO THE BEST OF MY KNOWLEDGE.


Donald C. Baker
DONALD C. BAKER P.S. 6938
5958 T.R. 322
MILLERSBURG, OHIO 44654
PH. (216) 674-4788
DECEMBER 21, 1995

67495-MLS
D.C.F.
(III)

REC'D
AT 4:17 o'clock pm
FEB 28 '96
PLAT

RECORDED
FEE 20.00
FEB 29 '96 12

VOL 16 PAGE 33
OV 272 pgs 350-352
Sally Miller RECORDER

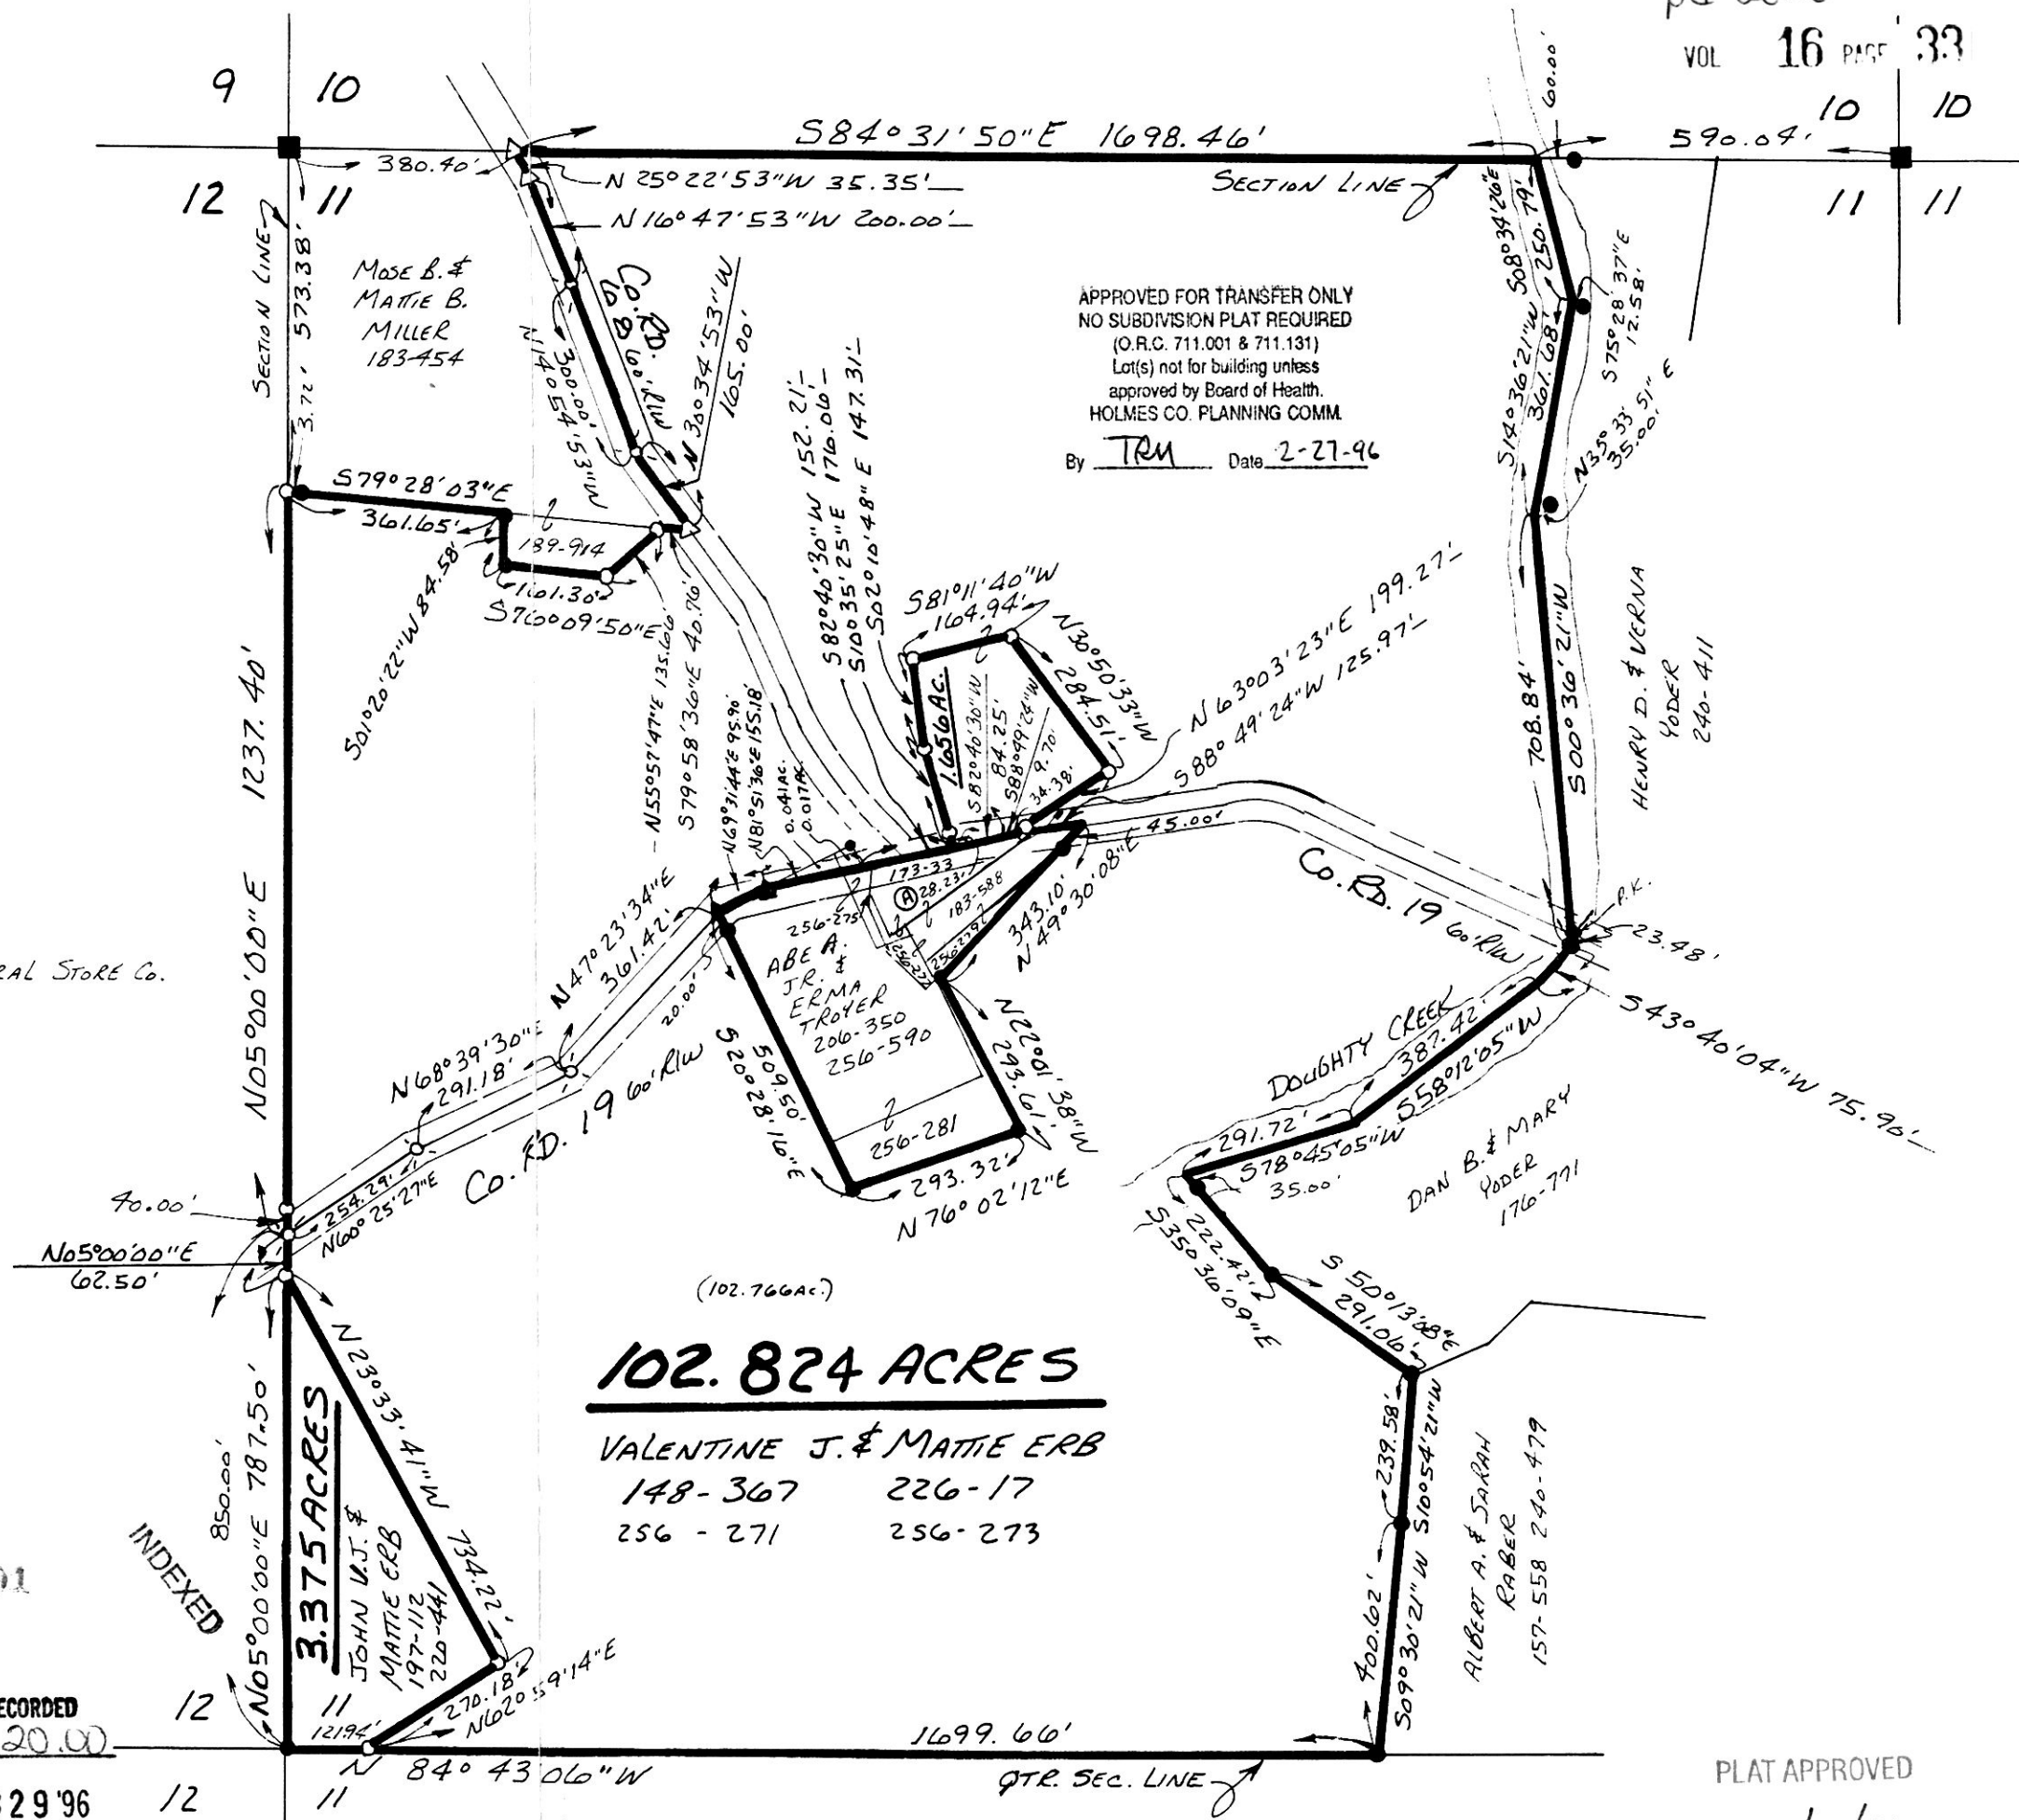

APPROVED FOR TRANSFER ONLY
NO SUBDIVISION PLAT REQUIRED
(O.R.C. 711.001 & 711.131)
Lot(s) not for building unless
approved by Board of Health.
HOLMES CO. PLANNING COMM.
By TRM Date 2-27-96

102.824 ACRES

VALENTINE J. & MATTIE ERB
148-367 226-17
256-271 256-273