


9600000150
Filed for Record in
HOLMES COUNTY, OH
SALLY MILLER
On 03-20-1996 At 01:33 pm.
PLSM 20.00
Vol. 16 Page 49
ov 272 pg 660

INDEXED

PRAIRIE TOWNSHIP
N.E. QTR. SECTION 10
T-13N; R-13W
HOLMES COUNTY, OHIO

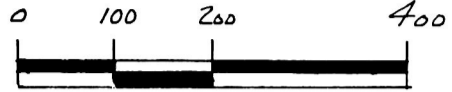


- IRON PIN FOUND
- P.K. NAIL SET
- 5/8" REBAR WITH I.D. CAP SET
I.D. CAP MARKED "BAKER 6938"

REFERENCES:

DEED Vol. 225 PAGE 28
" " 238 " 332

BEARINGS FROM PLAT Vol. 13 PAGE 101

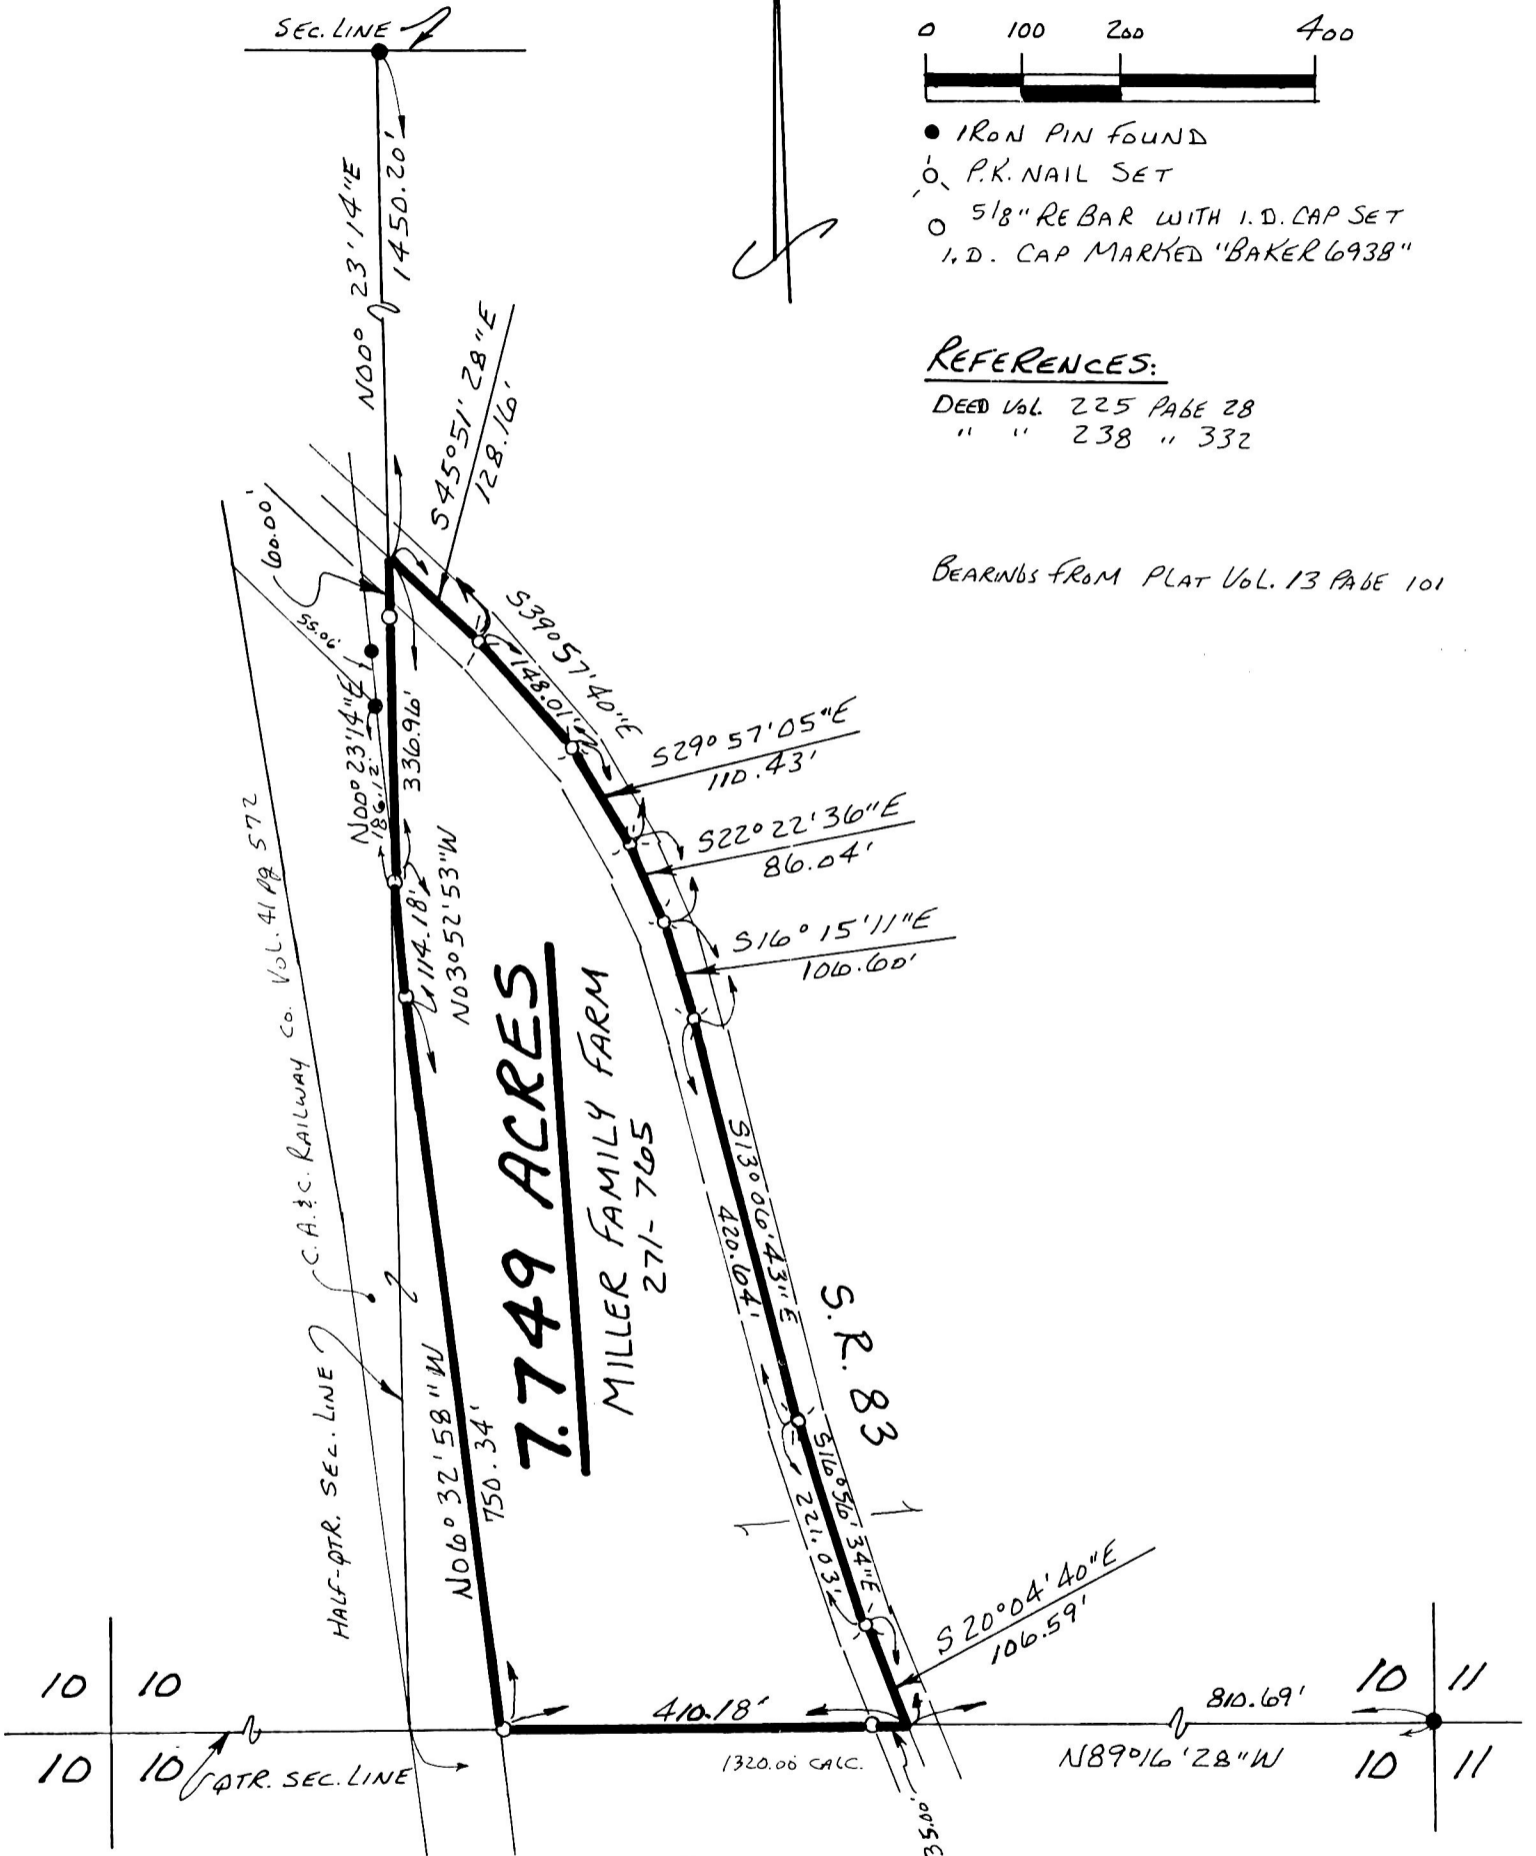

I CERTIFY THIS SURVEY TO BE CORRECT
TO THE BEST OF MY KNOWLEDGE.

Donald C. Baker
DONALD C. BAKER P.S. 6938
5958 T.R. 322
MILLERSBURG, OHIO 44654
PH. (216) 674-4788
FEBRUARY 19, 1996



5596-MLS

9600000150
LAUREL HINES ATTY
MILLERSBURG,

PLAT APPROVED

3/20/96