


PAINT TOWNSHIP
S.W. QTR. SECTION 6
T-14 N; R-11 W
HOLMES COUNTY, OHIO

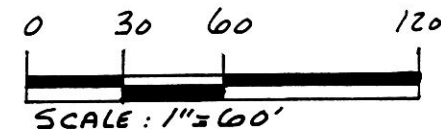


REFERENCE S:
DEED Vol. 222 PAGE 689
" " 190 " 158
" " 208 " 139
" " 258 " 118
" " 233 " 434

BEARINGS FROM PLAT Vol. 11 PAGE 9.

960058
APPROVED FOR TRANSFER ONLY
NO SUBDIVISION PLAT REQUIRED
(O.R.C. 711.001 & 711.131)
Lot(s) not for building unless
approved by Board of Health.
HOLMES CO. PLANNING COMM.
By TRM Date 4-5-96

- STONE FOUND
- ▲ R.R. SPIKE FOUND
- IRON PIN FOUND
- △ R.R. SPIKE SET
- 5/8" RE BAR WITH I.D. CAP SET
- I.D. CAP MARKED "BAKER 6938"

INDEXED
960000495
Filed for Record in
HOLMES COUNTY, OH
SALLY MILLER
On 04-08-1996 At 12:23 PM.
PLSM 20.00
Vol. 16 Page 68
DV 272 pg 922

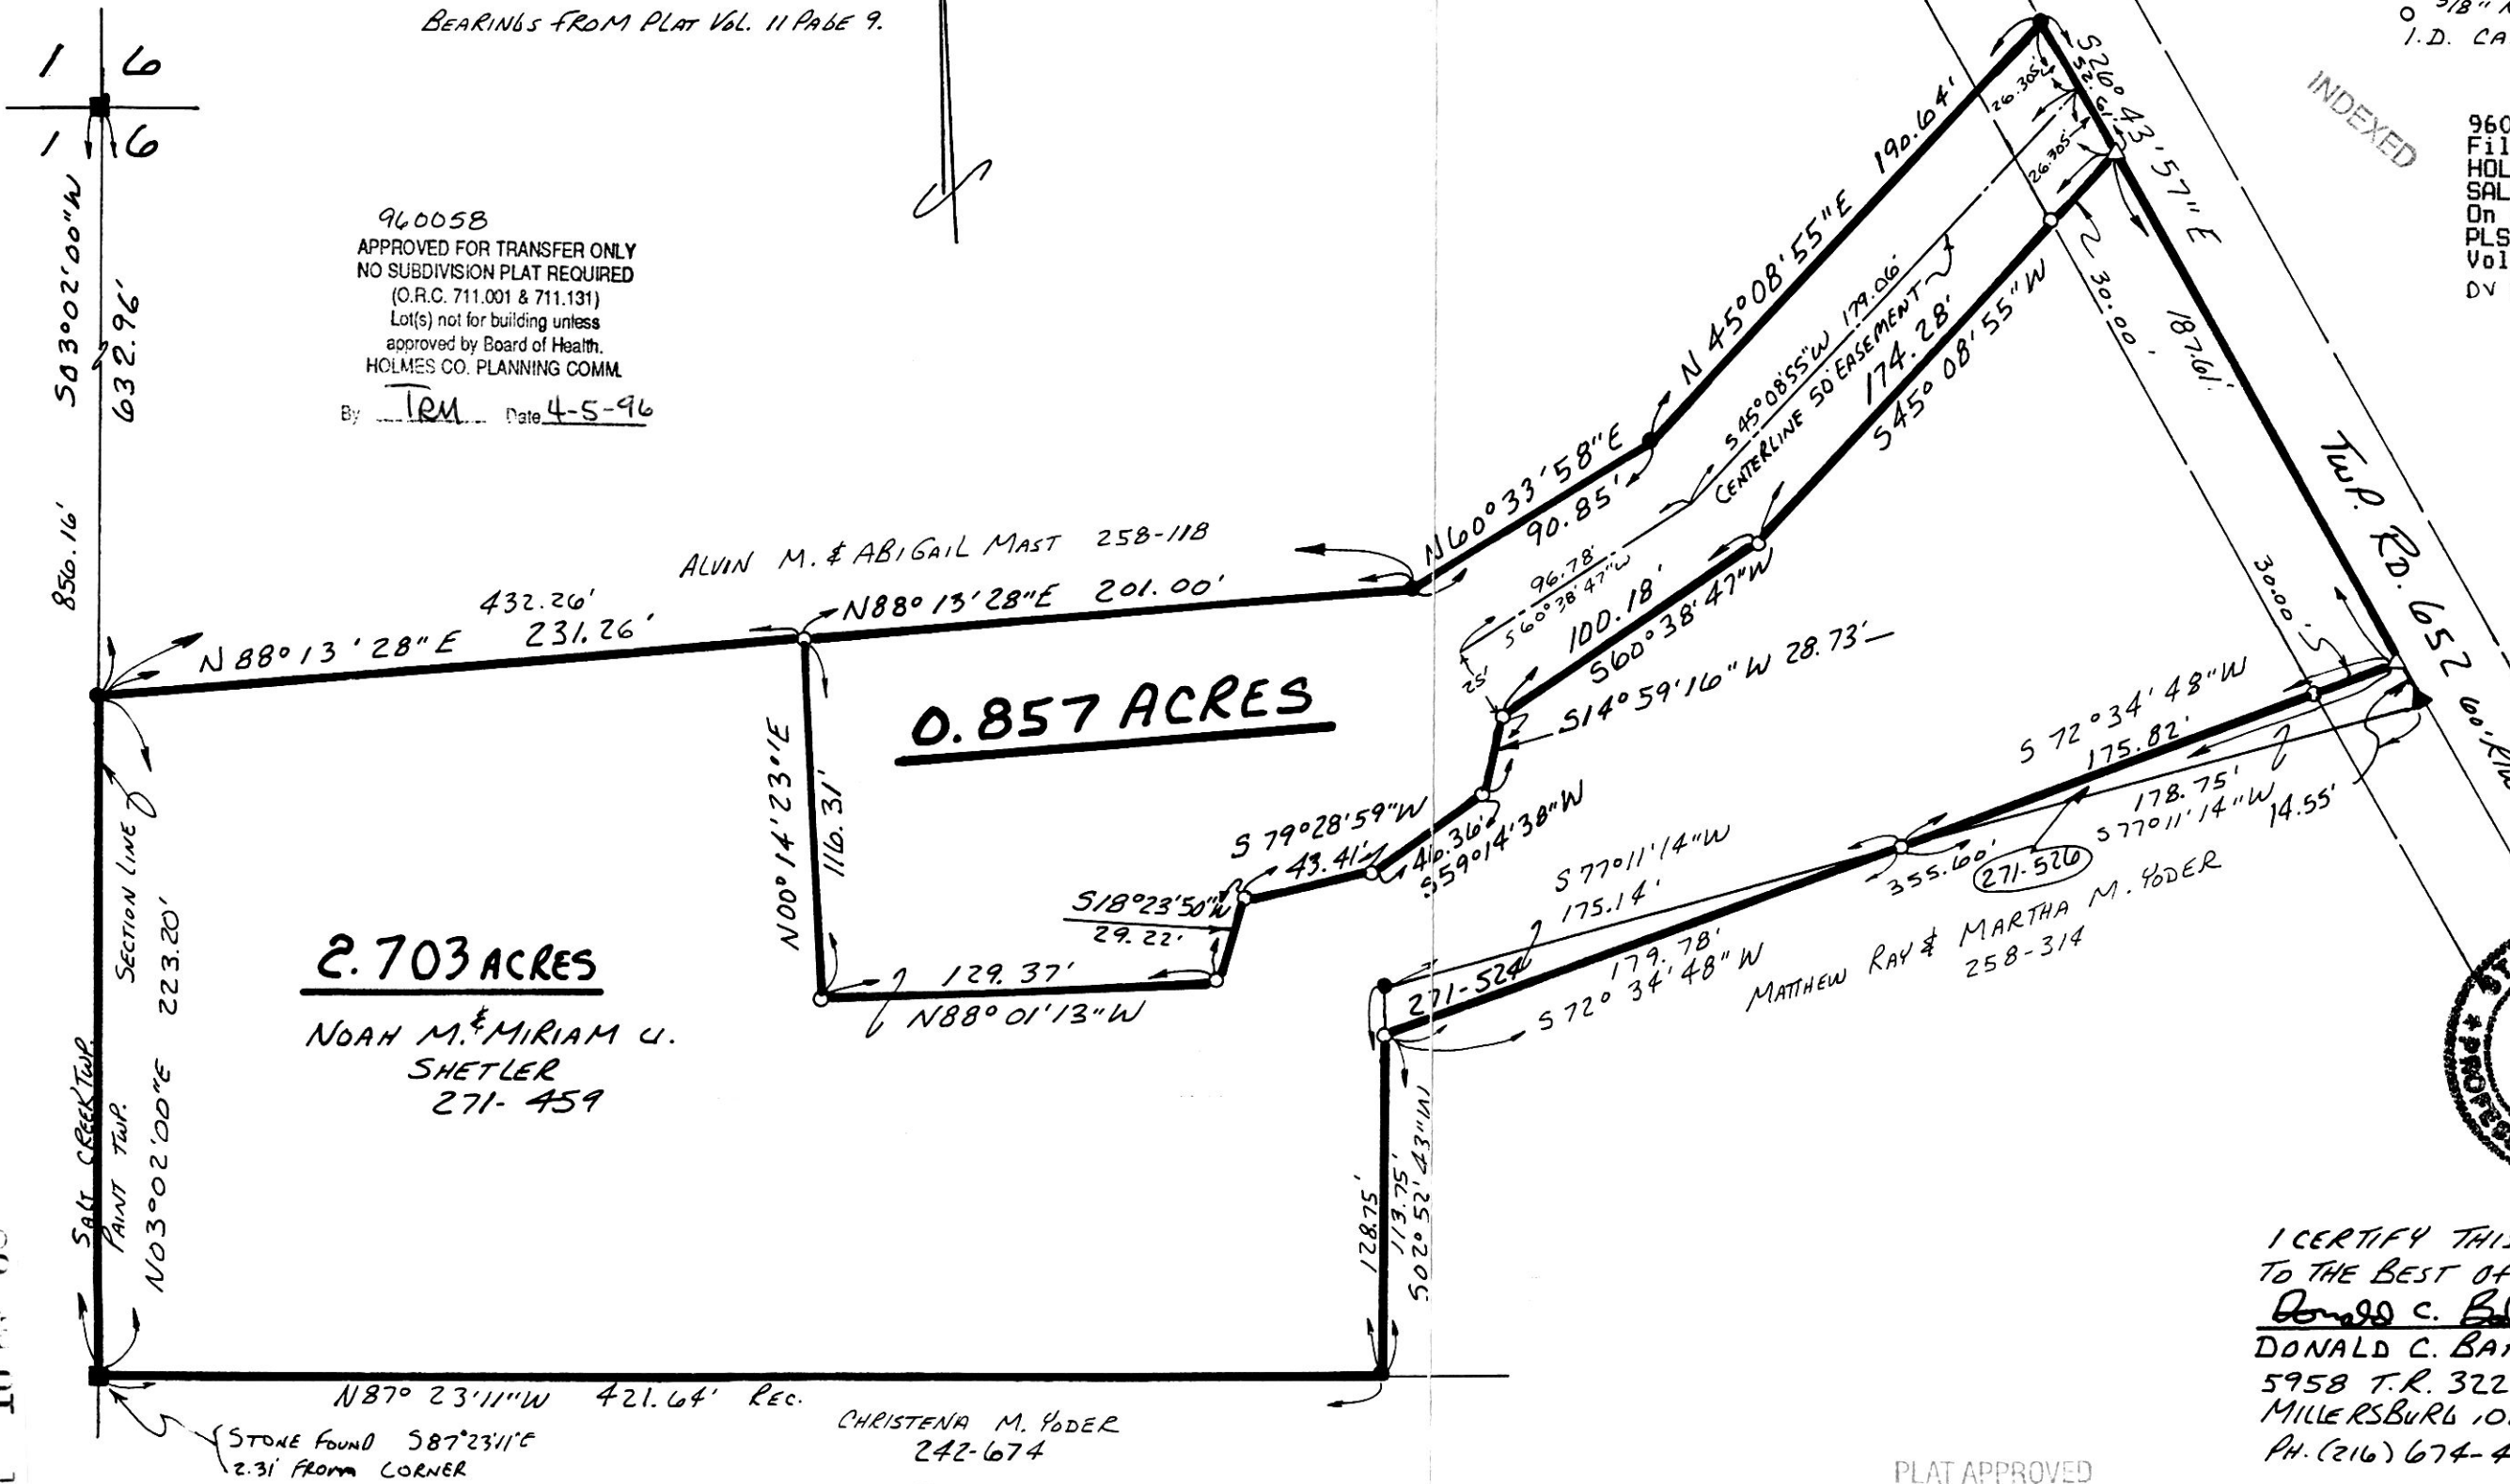

I CERTIFY THIS SURVEY TO BE CORRECT
TO THE BEST OF MY KNOWLEDGE.
Donald C. Baker
DONALD C. BAKER P.S. 6938
5958 T.R. 322
MILLERSBURG OHIO 44654
PH. (216) 674-4788
JANUARY 18, 1996
3396-MLS

960000495
THOMAS GINDLESBERGER ATTORNEY
MILLERSBURG, OH 44654

PLAT APPROVED
4/8/96