


**PAINT TOWNSHIP
N.W. QTR. SECTION 32
T-15N; R-11W
HOLMES COUNTY, OHIO**

REFERENCES:

DEED VOL. 189 PAGE 751
DEED VOL. 250 PAGE 939

PLAT VOL. 11 PAGE 91


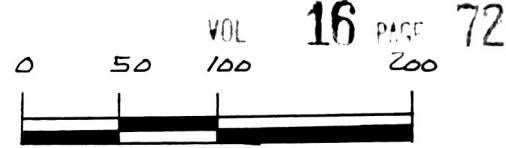


- SCALE: 1" = 100'
- ▲ R.R. SPIKE FOUND
 - IRON PIN FOUND
 - △ R.R. SPIKE SET
 - 5/8" RE BAR WITH I.D. CAP SET
 - I.D. CAP MARKED "BAKER 6938"

BEARINGS ASSUMED

9600000616
Filed for Record in
HOLMES COUNTY, OH
SALLY MILLER
On 04-12-1996 At 03:32 pm.
PLSM 20.00
Vol. 16 Page 72
or 272 pg 988

INDEXED

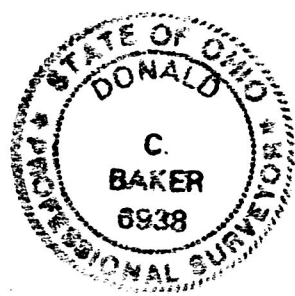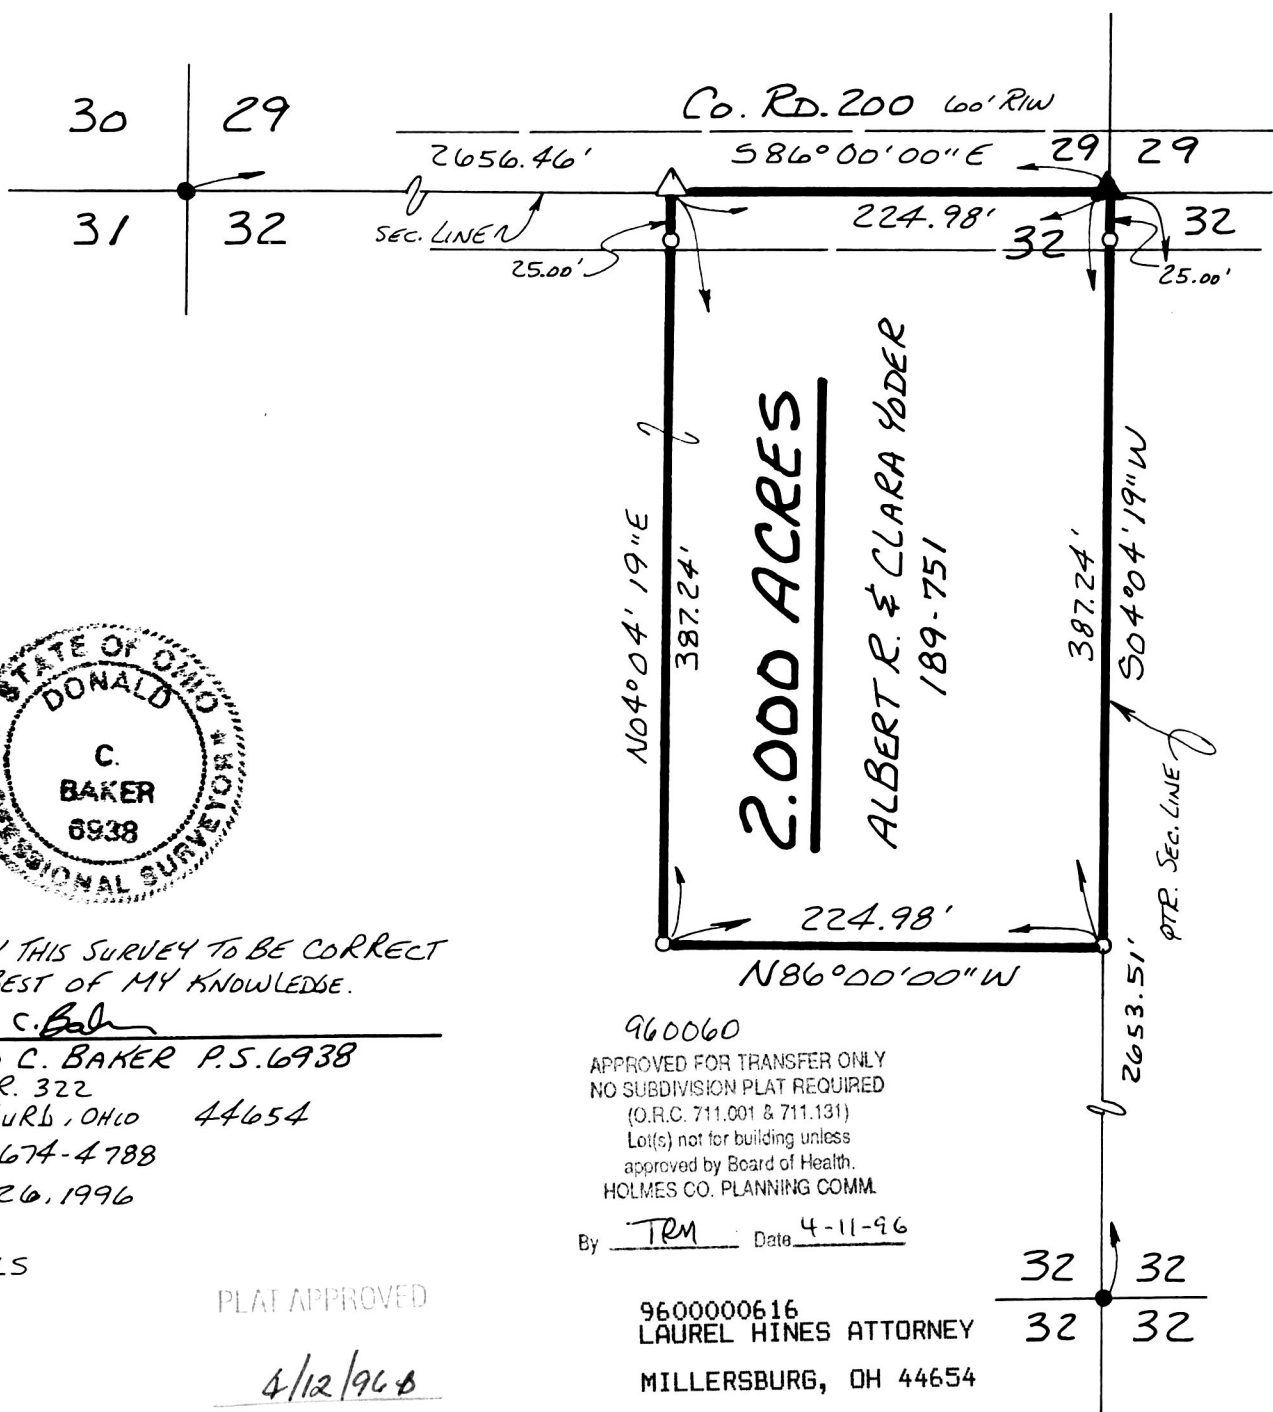

I CERTIFY THIS SURVEY TO BE CORRECT TO THE BEST OF MY KNOWLEDGE.

Donald C. Baker
DONALD C. BAKER P.S. 6938
5958 T.R. 322
MILLERSBURG, OHIO 44654
PH. (216) 674-4788
JANUARY 26, 1996

960060
APPROVED FOR TRANSFER ONLY
NO SUBDIVISION PLAT REQUIRED
(O.R.C. 711.001 & 711.131)
Lot(s) not for building unless
approved by Board of Health.
HOLMES CO. PLANNING COMM.
By TRM Date 4-11-96

3796-MLS

PLAT APPROVED

4/12/96

9600000616
LAUREL HINES ATTORNEY
MILLERSBURG, OH 44654