


PRAIRIE TOWNSHIP
 N.W. QTR. SECTION 3
 T-13N; R-13W
 HOLMES COUNTY, OHIO

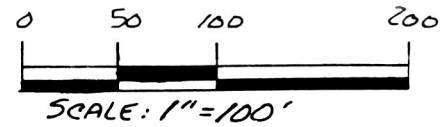

- IRON PIN FOUND
- 5/8" RE BAR WITH I.D. CAP SET
- I.D. CAP MARKED "BAKER 6938"

9600000714
 Filed for Record in INDEXED
 HOLMES COUNTY, OH
 SALLY MILLER
 On 04-18-1996 At 10:00 am.
 PLSM 20.00
 Vol. 16 Page 79

960041 Deed Vol. 273 Pg. 58


APPROVED FOR TRANSFER ONLY
 NO SUBDIVISION PLAT REQUIRED
 (O.R.C. 711.001 & 711.131)
 Lot(s) not for building unless
 approved by Board of Health.
 HOLMES CO. PLANNING COMM.

By TRM Date 3-12-96

REFERENCES:

- DEED VOL. 206 PAGE 711
- " " 243 " 15
- " " 245 " 635
- " " 254 " 167
- PLAT VOL. 10 PAGE 29
- " " 7 " 763

BEARINGS FROM PLAT VOL. 6 PAGE 113

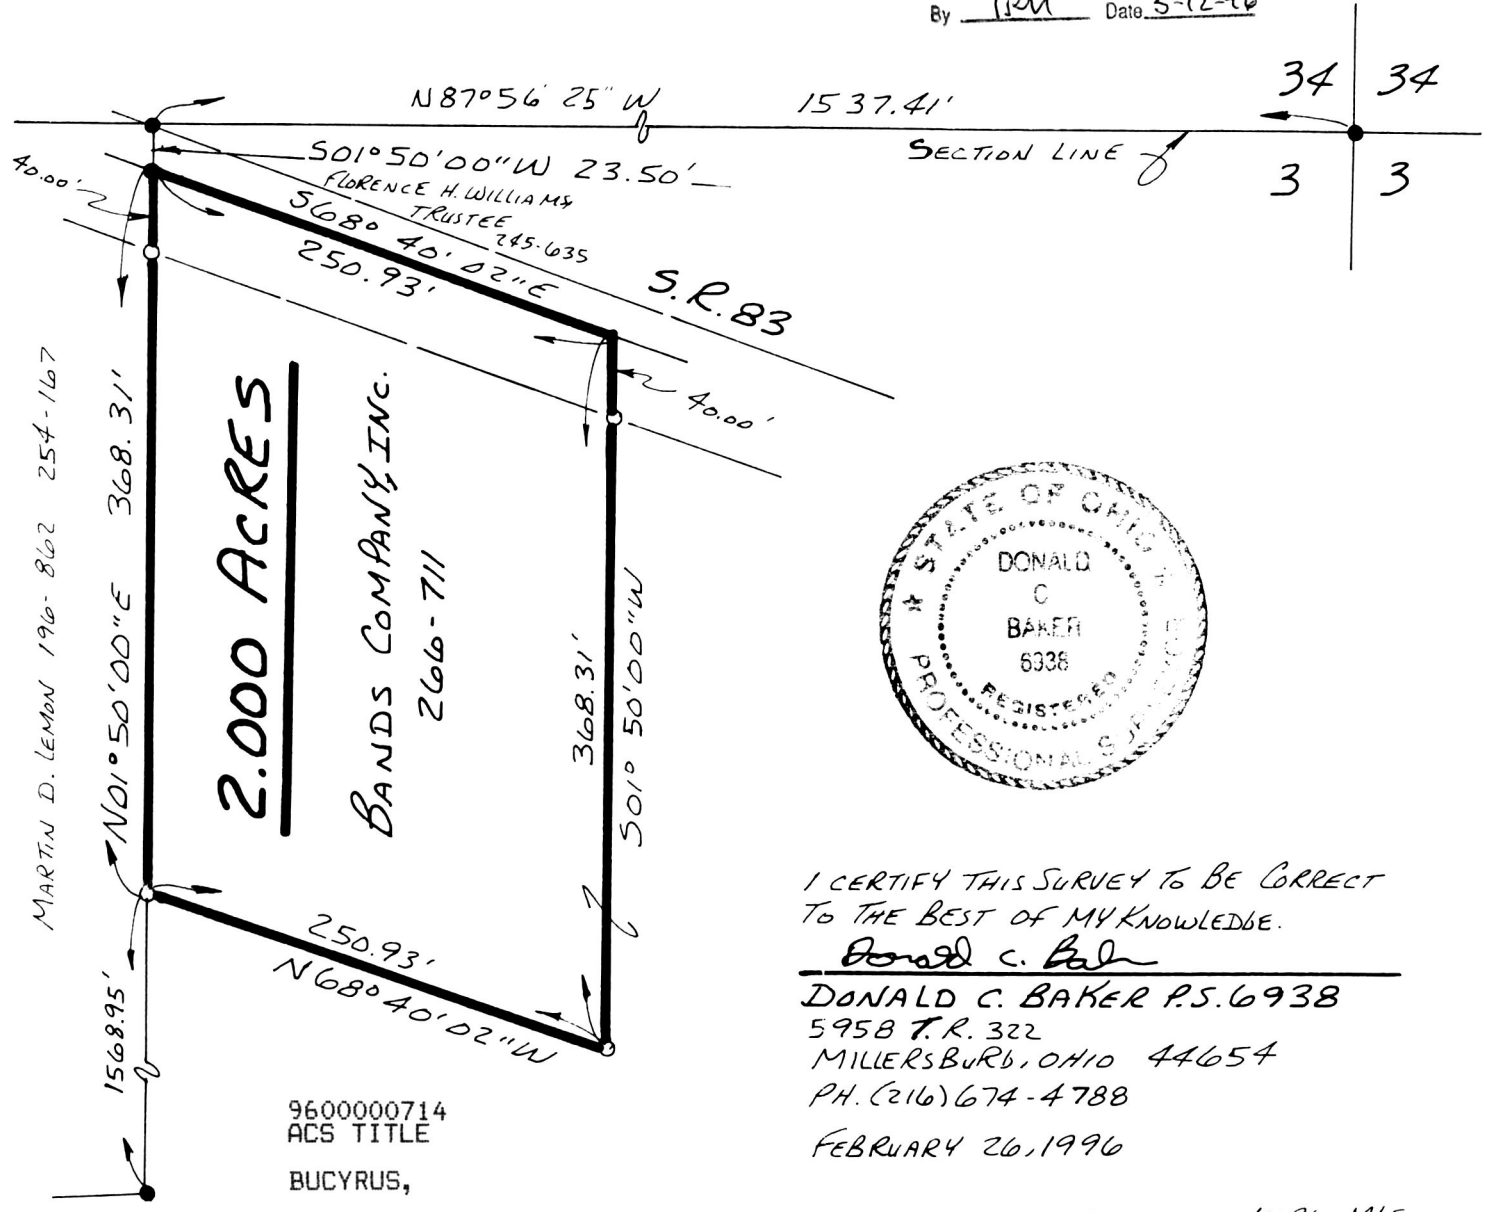

I CERTIFY THIS SURVEY TO BE CORRECT
 TO THE BEST OF MY KNOWLEDGE.

Donald C. Baker
 DONALD C. BAKER P.S. 6938
 5958 T.R. 322
 MILLERSBURG, OHIO 44654
 PH. (216) 674-4788
 FEBRUARY 26, 1996

PLAT APPROVED 10096-MLS

3/13/96