



PRAIRIE TOWNSHIP
 N.W. QTR. SECTION 3
 T-13N; R-13W
 HOLMES COUNTY, OHIO

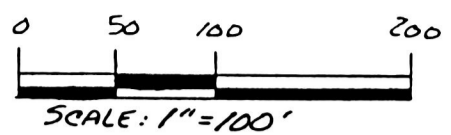

- IRON PIN FOUND
- 5/8" RE BAR WITH I.D. CAP SET I.D. CAP MARKED "BAKER 693B"

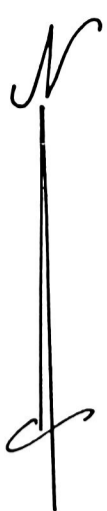


REFERENCES:


- DEED Vol. 206 PAGE 711
- " " 243 " 15
- " " 245 " 635
- " " 254 " 107
- PLAT Vol. 10 PAGE 29
- " " 7 " 763

BEARINGS FROM PLAT Vol. 6 PAGE 113

9600000967
 Filed for Record in
 HOLMES COUNTY, OH
 SALLY MILLER
 On 05-01-1996 At 09:50 am.
 PLSM 20.00
 Vol. 16 Page 85
 of 273 pg 237

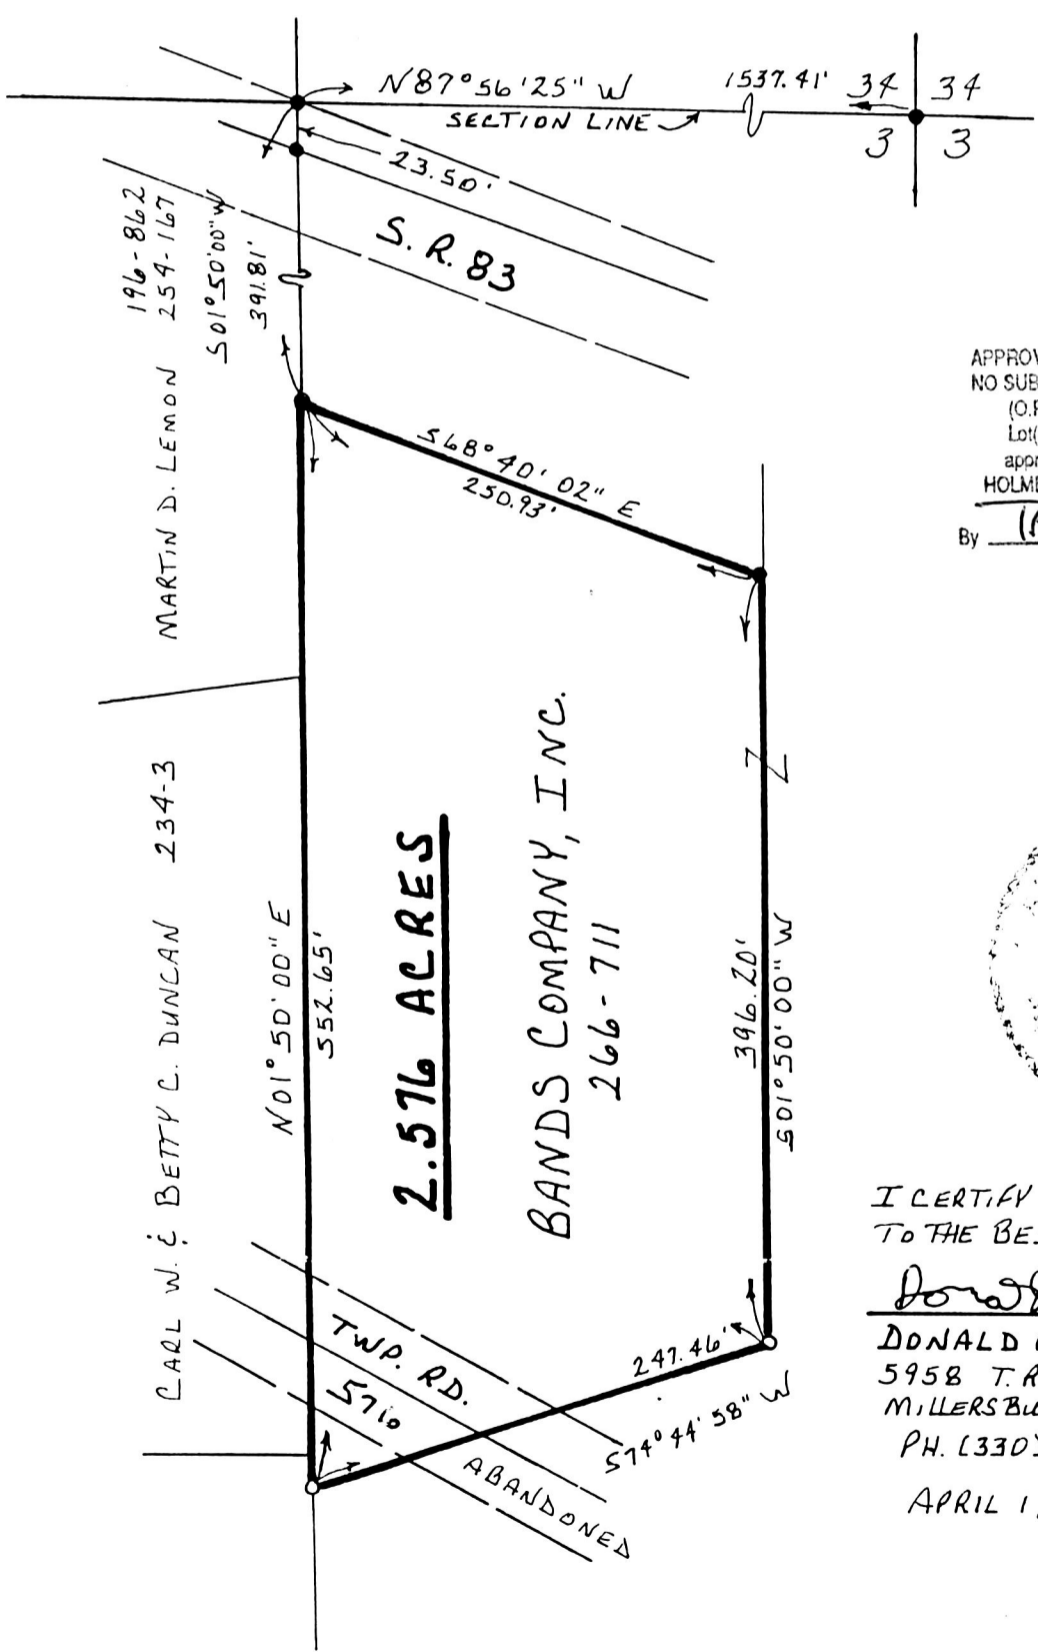

960066
 APPROVED FOR TRANSFER ONLY
 NO SUBDIVISION PLAT REQUIRED
 (O.R.C. 711.001 & 711.131)
 Lot(s) not for building unless
 approved by Board of Health.
 HOLMES CO. PLANNING COMM.
 By RA Date 4-30-96

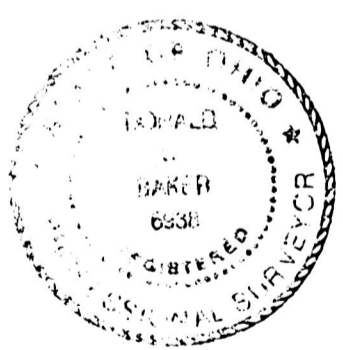

I CERTIFY THIS SURVEY TO BE CORRECT
 TO THE BEST OF MY KNOWLEDGE.

Donald C. Baker
 DONALD C. BAKER P.S. 6938
 5958 T.R. 322
 MILLERSBURG, OHIO 44654
 PH. (330) 674-4788

APRIL 1, 1996 9600000967
 ROBERT RINFRET ATTY
 MILLERSBURG,
 18296-SRU

PLAT APPROVED

5/1/96 ky