


9600001047
Filed for Record in
HOLMES COUNTY, OH
SALLY MILLER
On 05-06-1996 At 11:25 am.
PLSM 20.00
Vol. 16 Page 90
of 273 pg 312

INDEXED

SALT CREEK TOWNSHIP
S.E. QTR. SECTION 6
T-14N R-12W
HOLMES COUNTY, OHIO

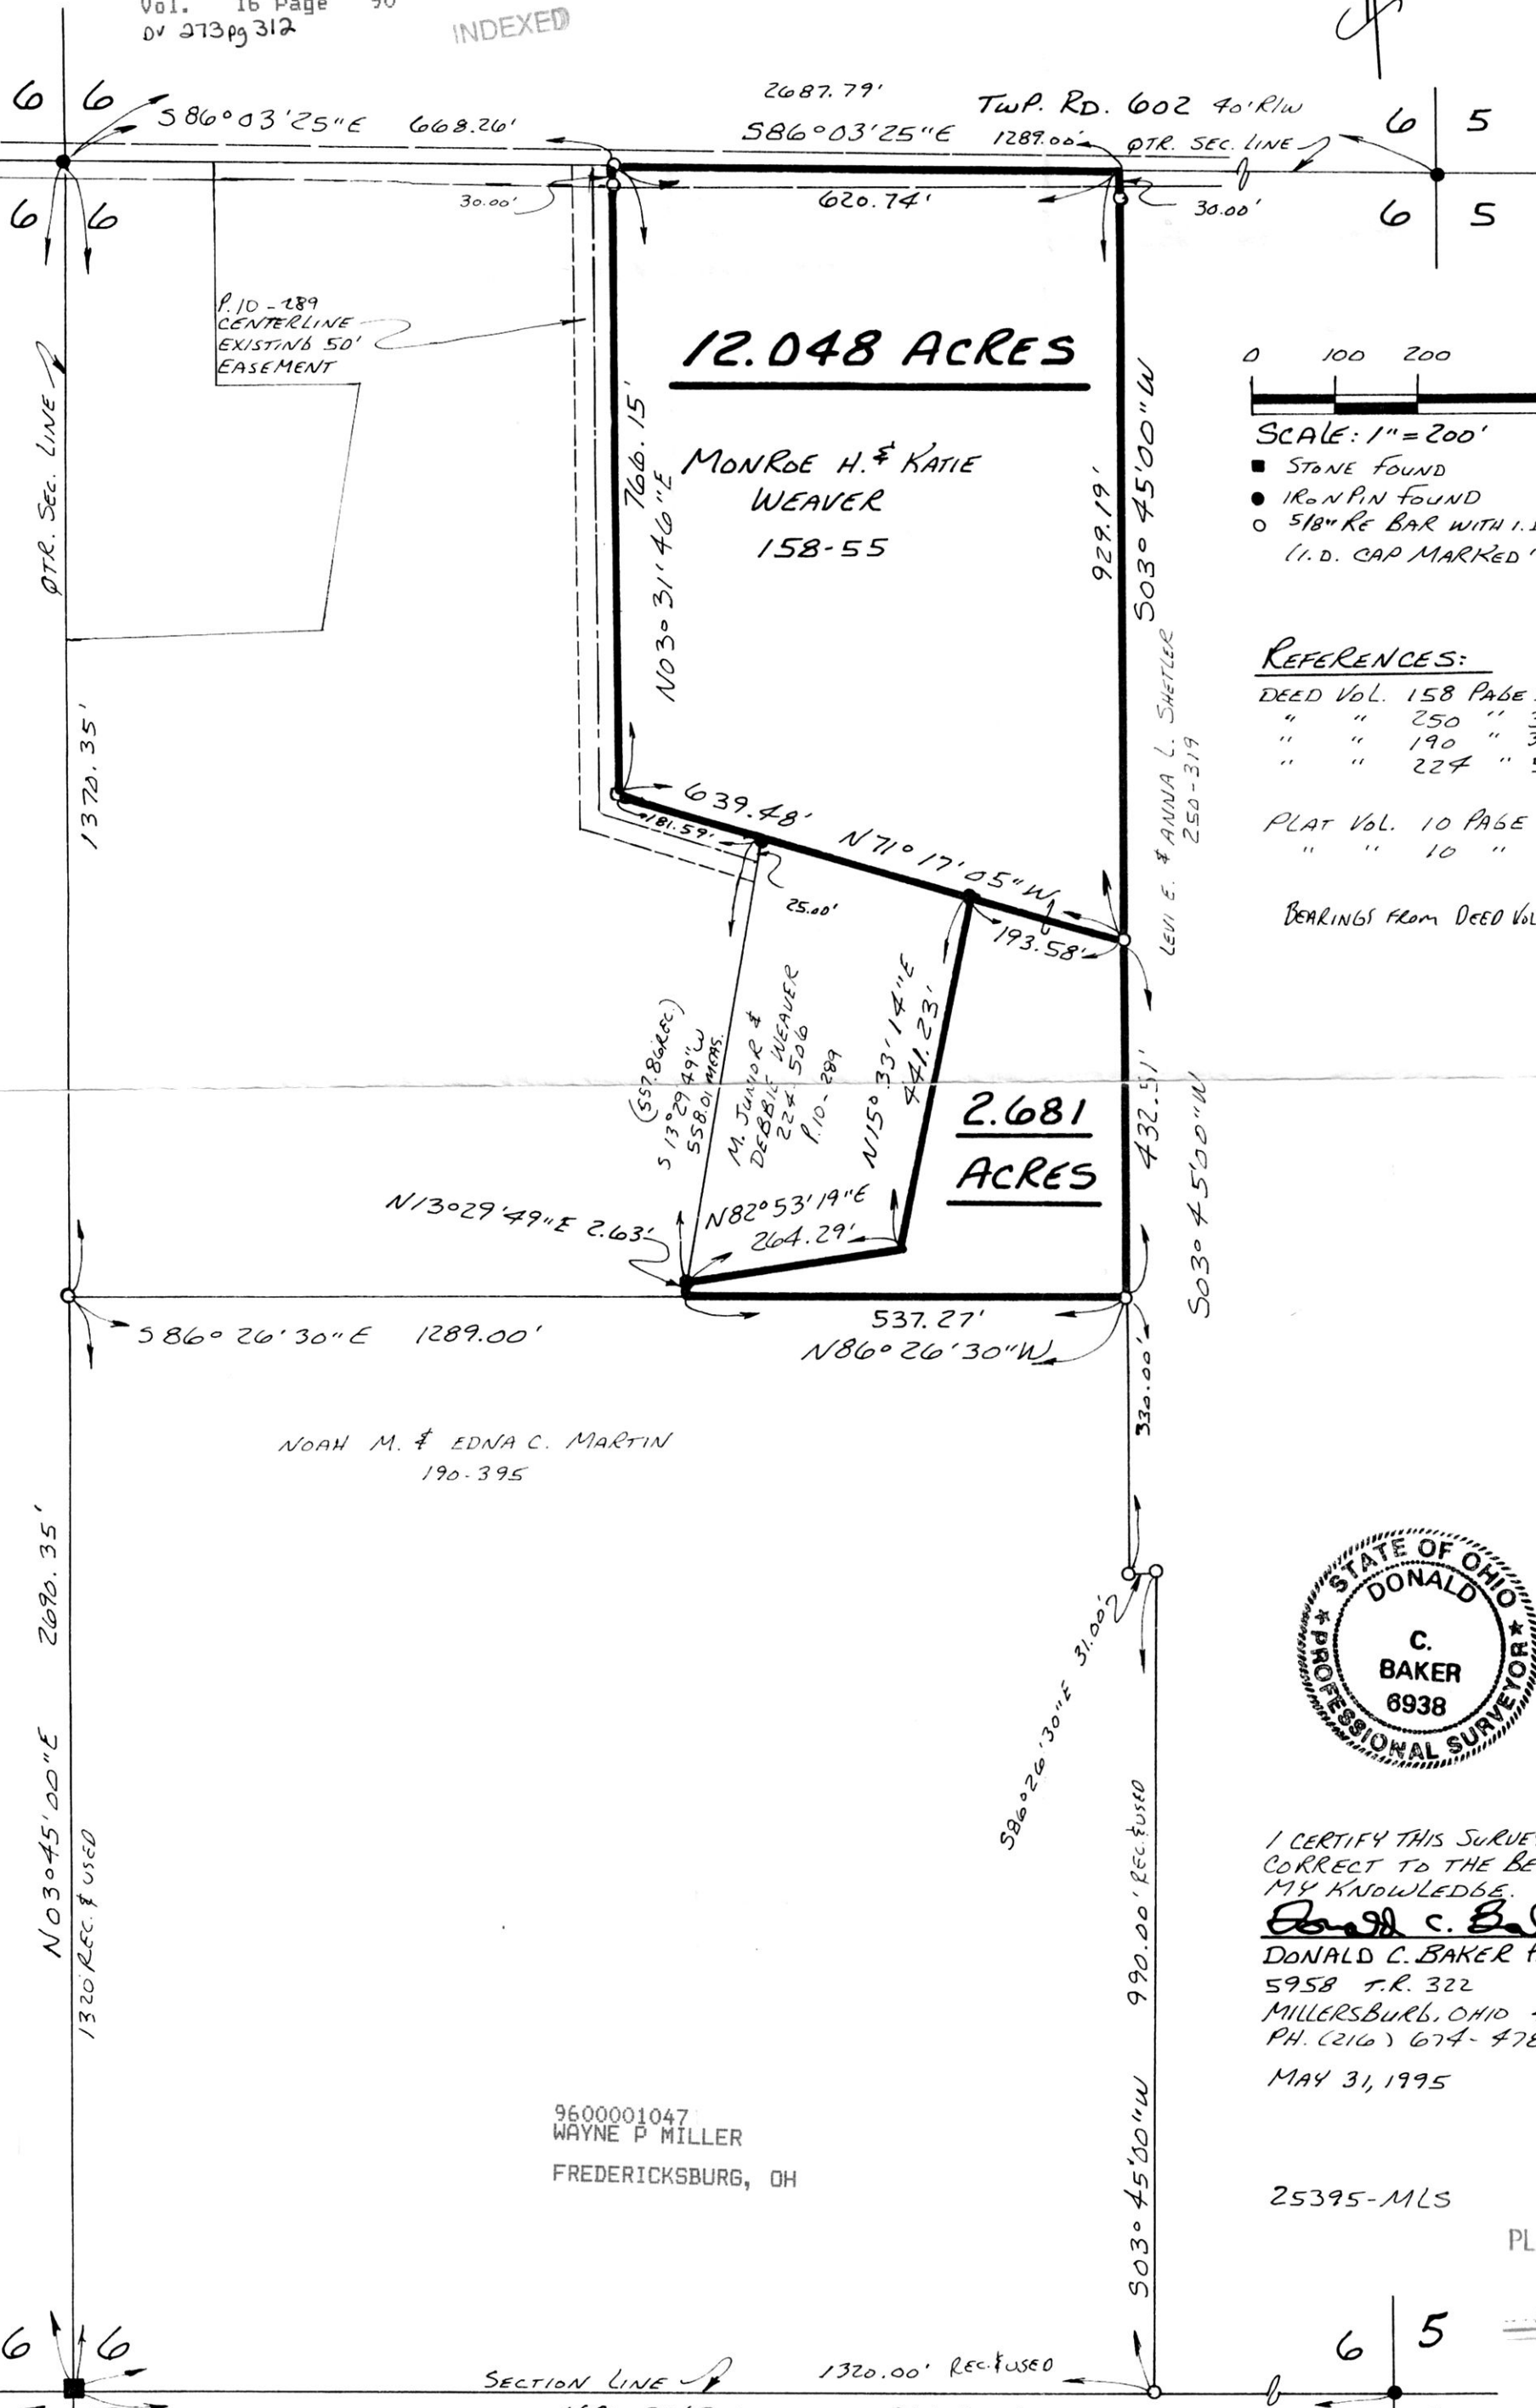

- SCALE: 1" = 200'
- STONE FOUND
 - IRON PIN FOUND
 - 5/8" RE BAR WITH I.D. CAP SET (I.D. CAP MARKED "BAKER 6938")

REFERENCES:

DEED Vol. 158 Page 55
 " " 250 " 319
 " " 190 " 395
 " " 224 " 506

PLAT Vol. 10 Page 284
 " " 10 " 289

BEARINGS FROM DEED Vol. 250 Page 319



I CERTIFY THIS SURVEY TO BE CORRECT TO THE BEST OF MY KNOWLEDGE.

Donald C. Baker
 DONALD C. BAKER P.S. 6938
 5958 T.R. 322
 MILLERSBURG, OHIO 44654
 PH. (216) 674-4788
 MAY 31, 1995

9600001047
 WAYNE P MILLER
 FREDERICKSBURG, OH

25395-MLS

PLAT APPROVED

5/1/96