


9600001086
Filed for Record in
HOLMES COUNTY, OH
SALLY MILLER
On 05-07-1996 At 10:42 am.
PLSM 20.00
Vol. 16 Page 91
P. 213 Pg 313


MECHANIC TOWNSHIP S.E. QTR. SECTION 11 T-8N; R-6W HOLMES COUNTY, OHIO

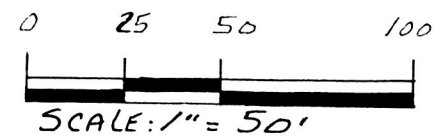


SCALE: 1" = 50'
● IRON PIN FOUND
○ 5/8" RE BAR WITH I.D. CAP SET
I.D. CAP MARKED "BAKER 6938"

REFERENCES:
DEED VOL. 149 PAGE 425
" " 228 " 231
" " 255 " 752

PLAT VOL. 10 PAGE 454
BEARINGS FROM DEED VOL.
255 PAGE 752

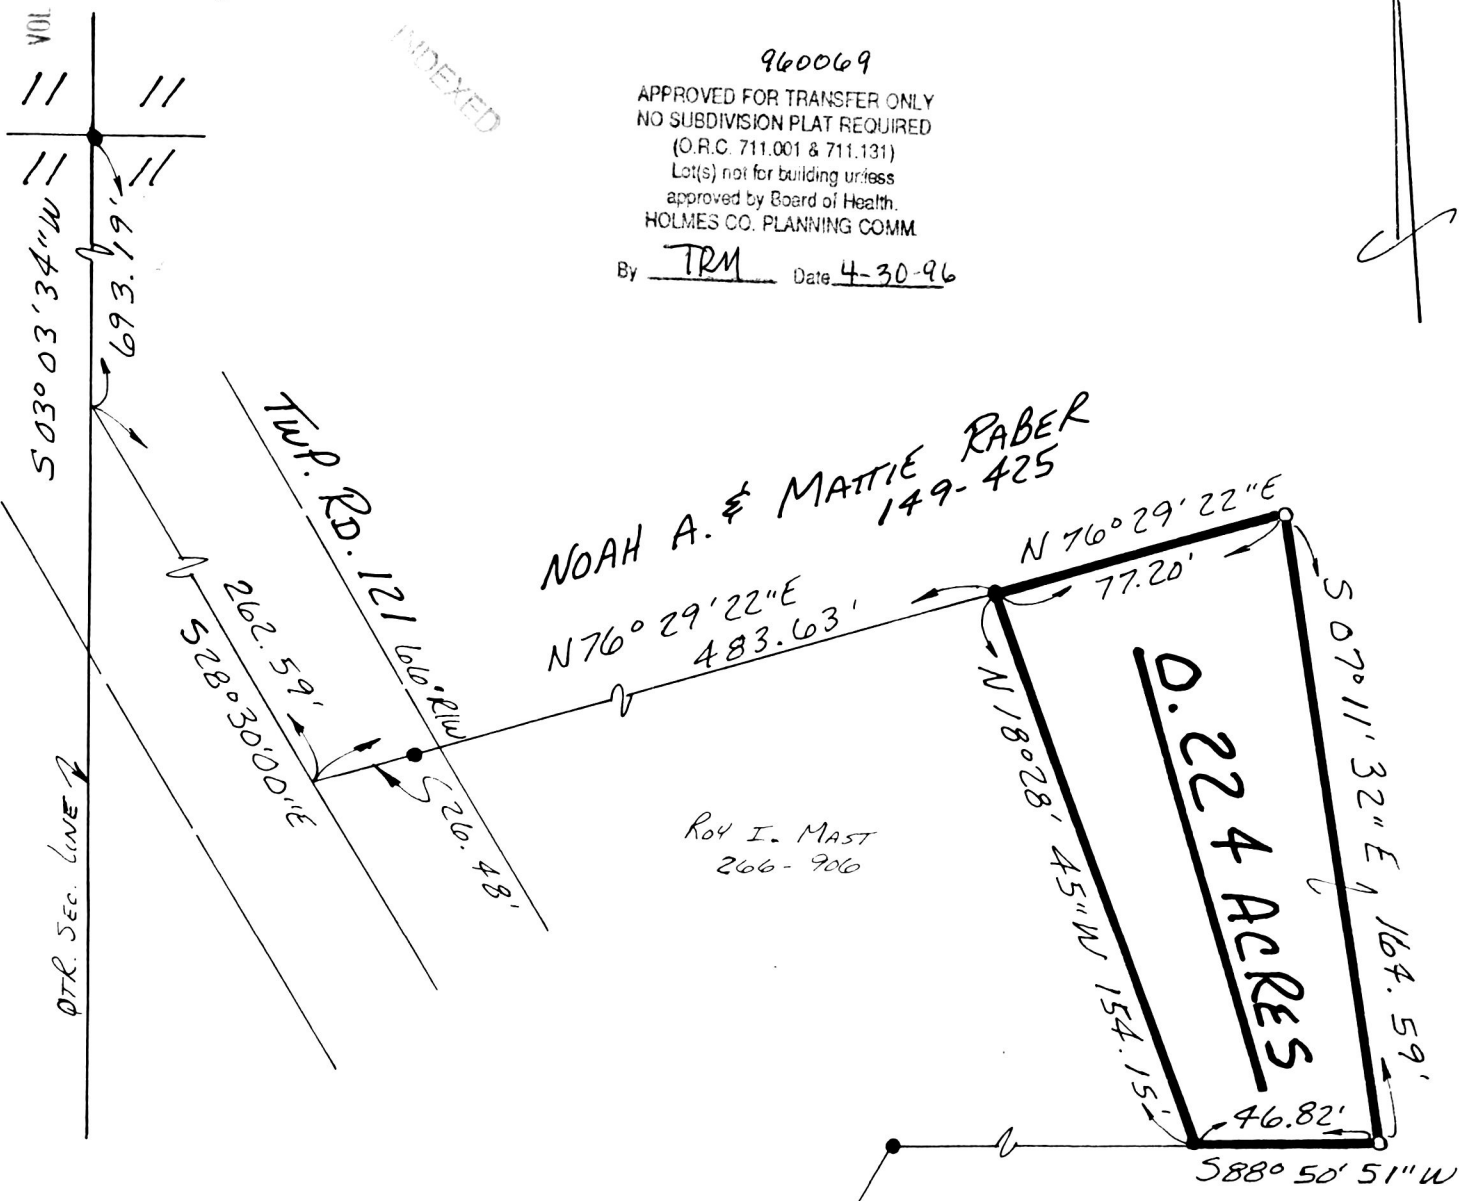

960069
APPROVED FOR TRANSFER ONLY
NO SUBDIVISION PLAT REQUIRED
(O.R.C. 711.001 & 711.131)
Lot(s) not for building unless
approved by Board of Health.
HOLMES CO. PLANNING COMM.
By TRM Date 4-30-96

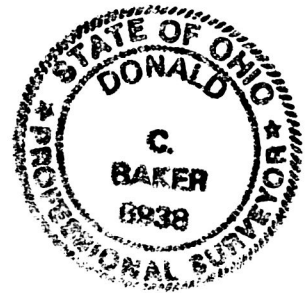

I CERTIFY THIS SURVEY TO BE
CORRECT TO THE BEST OF MY
KNOWLEDGE.
Donald C. Baker
DONALD C. BAKER P.S. 6938
5958 T.R. 322
MILLERSBURG, OHIO 44654
PH. (216) 674-4788
OCTOBER 20, 1995

9600001086
JOHN WALTMAN ATTY
MILLERSBURG,

PLAT APPROVED

56595-MLS

5/1/96