

- 16 PICT 99
- 1 R.O.N PIN FOUND
- 5/8" RE BAR WITH I.D. CAP SET
- I.D. CAP MARKED "BAKER 6938"

9600001269
 Filed for Record in
 HOLMES COUNTY, OH
 SALLY MILLER
 On 05-14-1996 At 12:44 pm.
 PLSM 20.00
 Vol. 16 Page 99
 DV 273 pg 493

INDEXED




PRAIRIE TOWNSHIP
 N.W. QTR. SECTION 36
 T-14N; R-13W
 HOLMES COUNTY, OHIO

960050
 APPROVED FOR TRANSFER ONLY
 NO SUBDIVISION PLAT REQUIRED
 (O.R.C. 711.001 & 711.131)
 Lot(s) not for building unless
 approved by Board of Health.
 HOLMES CO. PLANNING COMM.
 By TRM Date 3-26-96

REFERENCES:
 DEED VOL. 223 PAGE 46
 DEED VOL. 252 PAGE 378 & 385
 DEED VOL. 206 PAGE 92
 DEED VOL. 183 PAGE 522
 DEED VOL. 118 PAGE 315
 SURVEY PLAT VOL. 5 PAGE 98
 SURVEY RECORD 3 PAGE 256
 BEARINGS FROM PLAT VOL. 13
 PAGE 139

HAROLD A. & MARGARET S. MILLER
 252-378 & 385

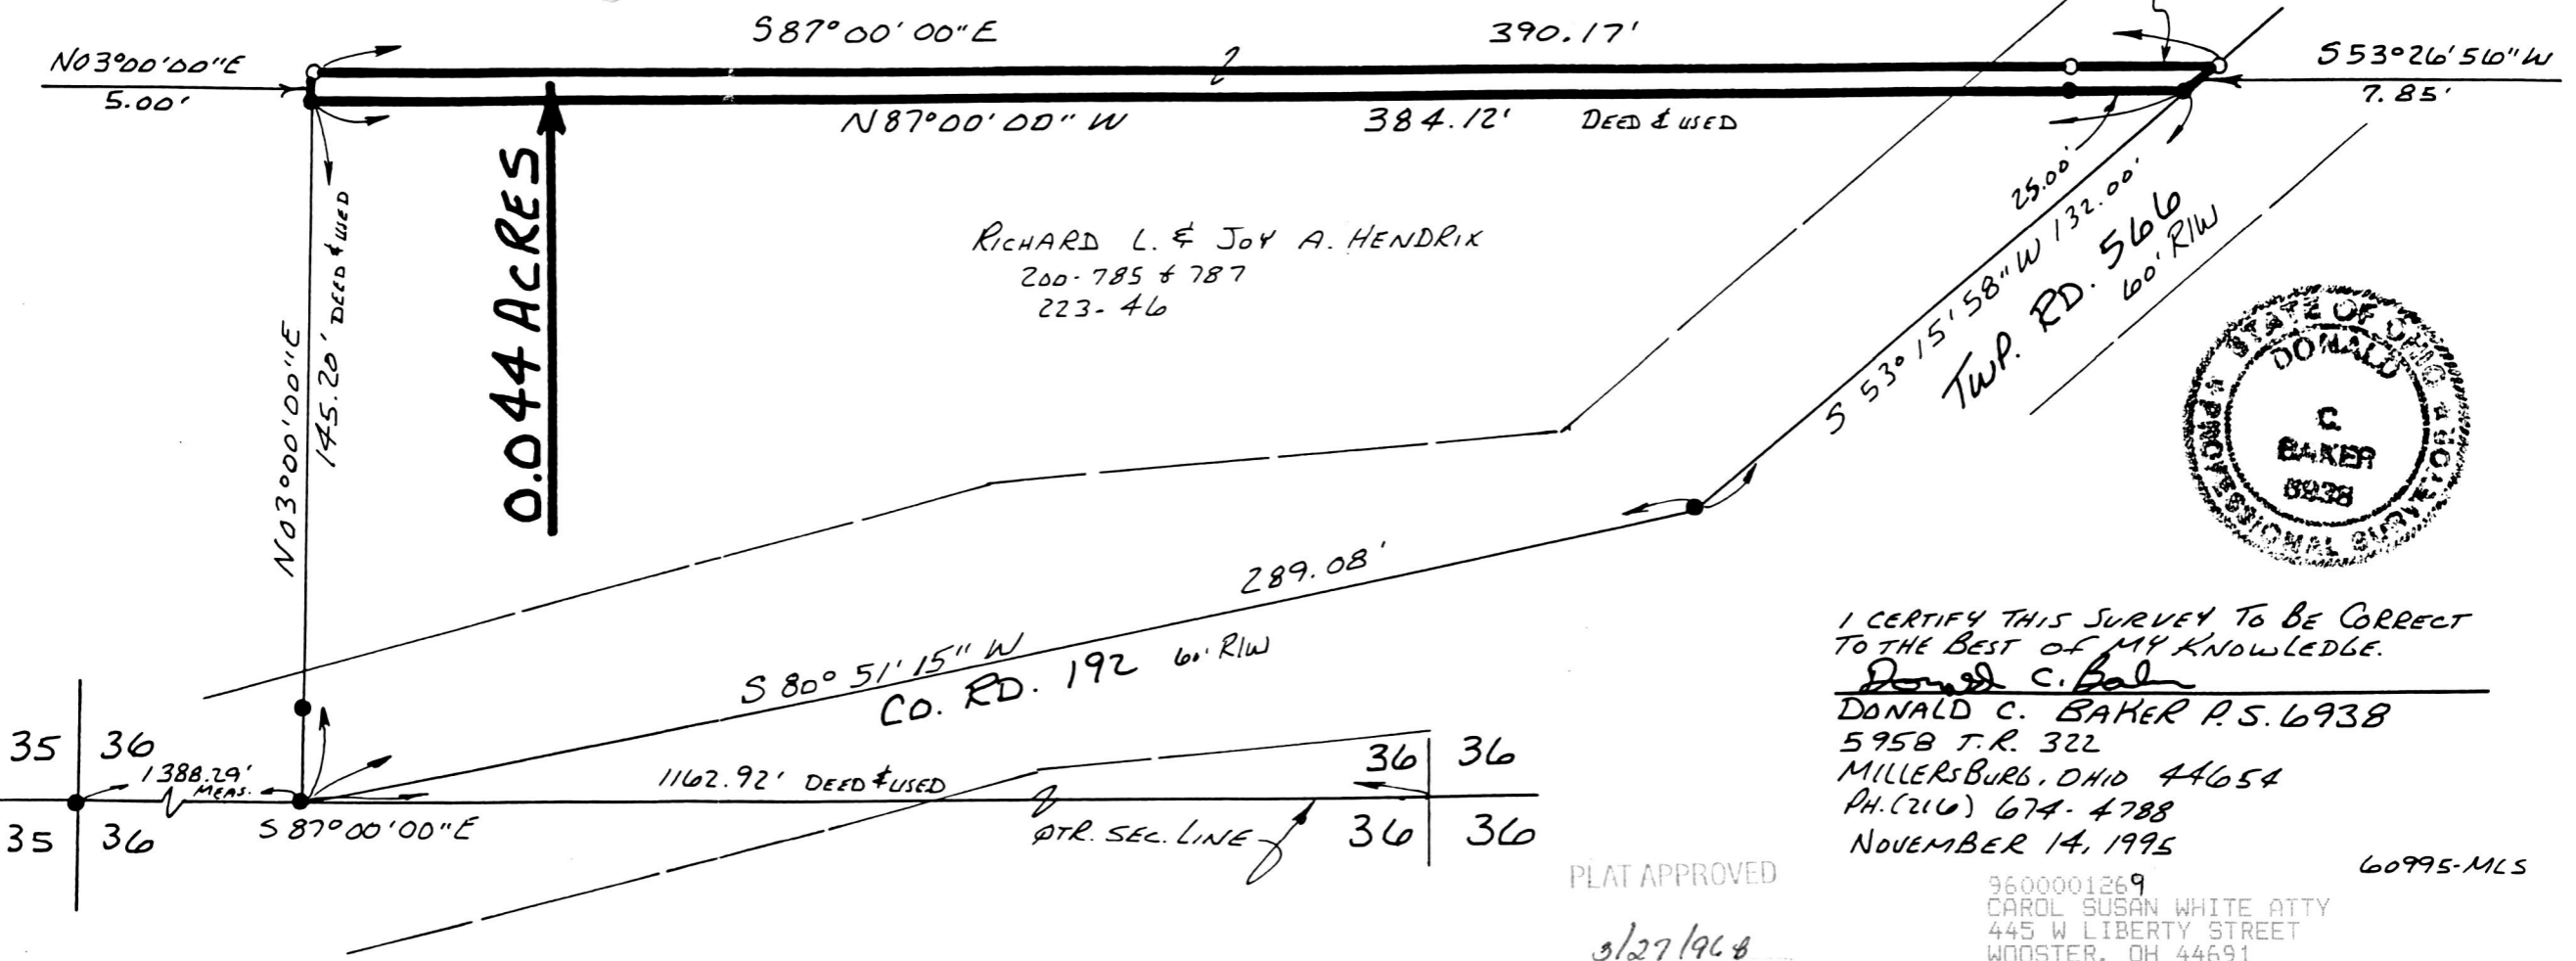

RICHARD L. & JOY A. HENDRIX
 200-785 & 787
 223-46



I CERTIFY THIS SURVEY TO BE CORRECT
 TO THE BEST OF MY KNOWLEDGE.
Donald C. Baker
 DONALD C. BAKER P.S. 6938
 5958 T.R. 322
 MILLERSBURG, OHIO 44654
 PH. (216) 674-4788
 NOVEMBER 14, 1995

PLAT APPROVED
3/27/96

9600001269
 CAROL SUSAN WHITE ATTY
 445 W LIBERTY STREET
 WOOSTER, OH 44691

60995-MLS