


WALNUT CREEK TOWNSHIP
 S.W. QTR. SECTION 4
 S.E. QTR. SECTION 5
 N.E. QTR. SECTION 6
 N.W. QTR. SECTION 7
 T-9N; R-4W
 HOLMES COUNTY, OHIO

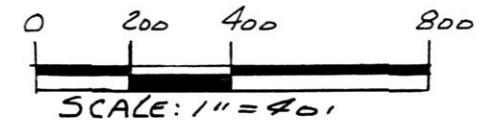

- STONE FOUND
- △ R.R. SPIKE SET
- 5/8" RE BAR WITH I.D. CAP SET
- I.D. CAP MARKED "BAKER 6938"

REFERENCES:
 DEED VOL 131 PAGE 247
 " " 230 " 450
 " " 220 " 916
 " " 205 " 105
 " " 242 " 230
 " " 262 " 337
 PLAT VOL. 11 PAGE 2

BEARINGS FROM DEED VOL. 131 PAGE 247

9600001541
 Filed for Record in
 HOLMES COUNTY, OH
 SALLY MILLER
 On 05-30-1996 At 12:03 pm.
 PLSM 20.00
 Vol. 16 Page 113
 by 273 pg 750

INDEXED

9600001541
 DAVID LONES
 63 W PLUM ST
 WESTERVILLE, OH 43081


I CERTIFY THIS SURVEY TO BE CORRECT
 TO THE BEST OF MY KNOWLEDGE.
Jamie D. Darr
 JAMIE D. DARR P.S. 7755
 DONALD C. BAKER SURVEYING
 5958 T.R. 322
 MILLERSBURG, OHIO 44654
 PH (330) 674-4788
 MARCH 29, 1996

PLAT APPROVED

5/29/96

6796-MLS

VOL 16 PAGE 113

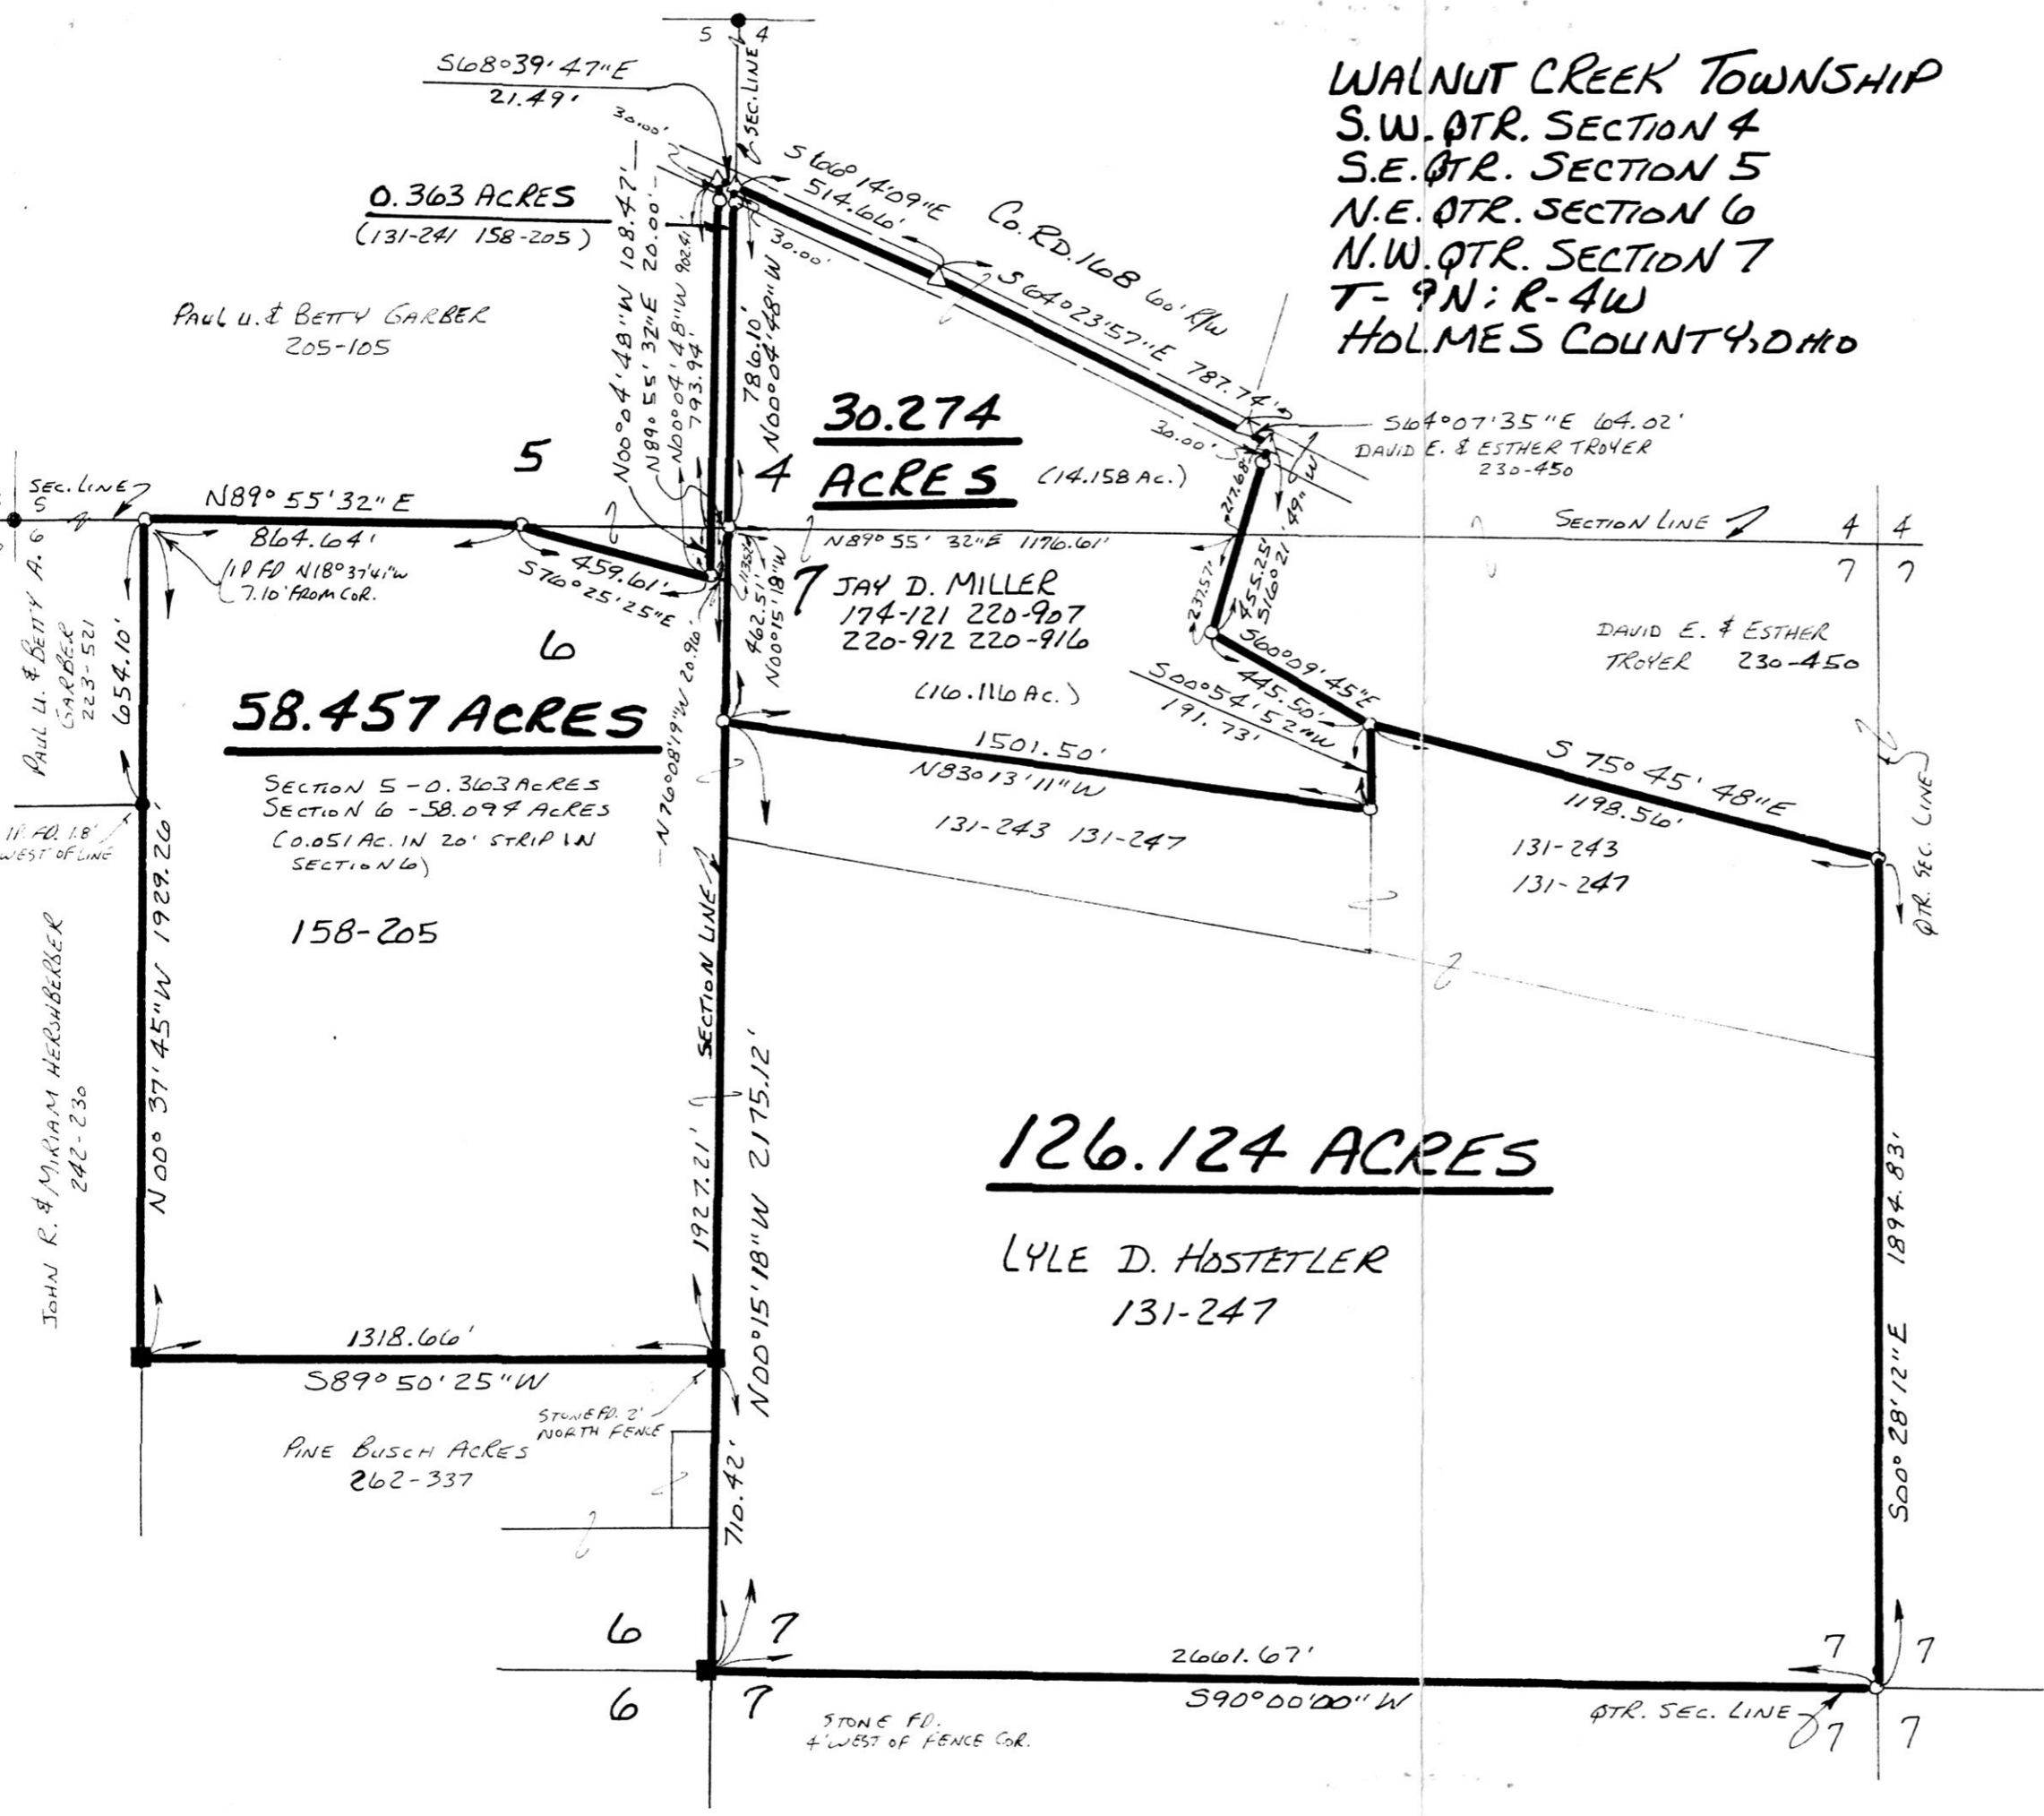

0.363 ACRES
 (131-241 158-205)

PAUL U. & BETTY GARBER
 205-105

30.274
 ACRES (14.158 Ac.)

JAY D. MILLER
 174-121 220-907
 220-912 220-916
 (116.116 Ac.)

58.457 ACRES

SECTION 5 - 0.363 ACRES
 SECTION 6 - 58.094 ACRES
 (0.051 AC. IN 20' STRIP IN
 SECTION 6)

158-205

126.124 ACRES

LYLE D. HOSTETLER
 131-247

PINE BUSCH ACRES
 262-337

STONE FD.
 4' WEST OF FENCE COR.