

INDEXED


9600001709
Filed for Record in
HOLMES COUNTY, OH
SALLY MILLER
On 06-10-1996 At 11:11 am
PLSM 20.00
Vol. 16 Page 120

REFERENCES:


DEED VOL. 250 PAGE 372
DEED VOL. 192 PAGE 647
DEED VOL. 269 PAGE 429
DEED VOL. 260 PAGE 892

BEARINGS FROM PLAT VOL. 10
PAGE 368

PAINT TOWNSHIP
N.W. QTR. SECTION 36
T-15N; R-11W
HOLMES COUNTY, OHIO

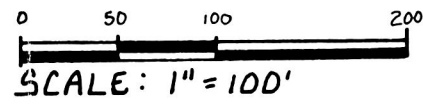

● IRON PIN FOUND
Δ P.R. SPIKE SET
○ 5/8" RE BAR WITH I.D. CAP SET
I.D. CAP MARKED "BAKER 6938"

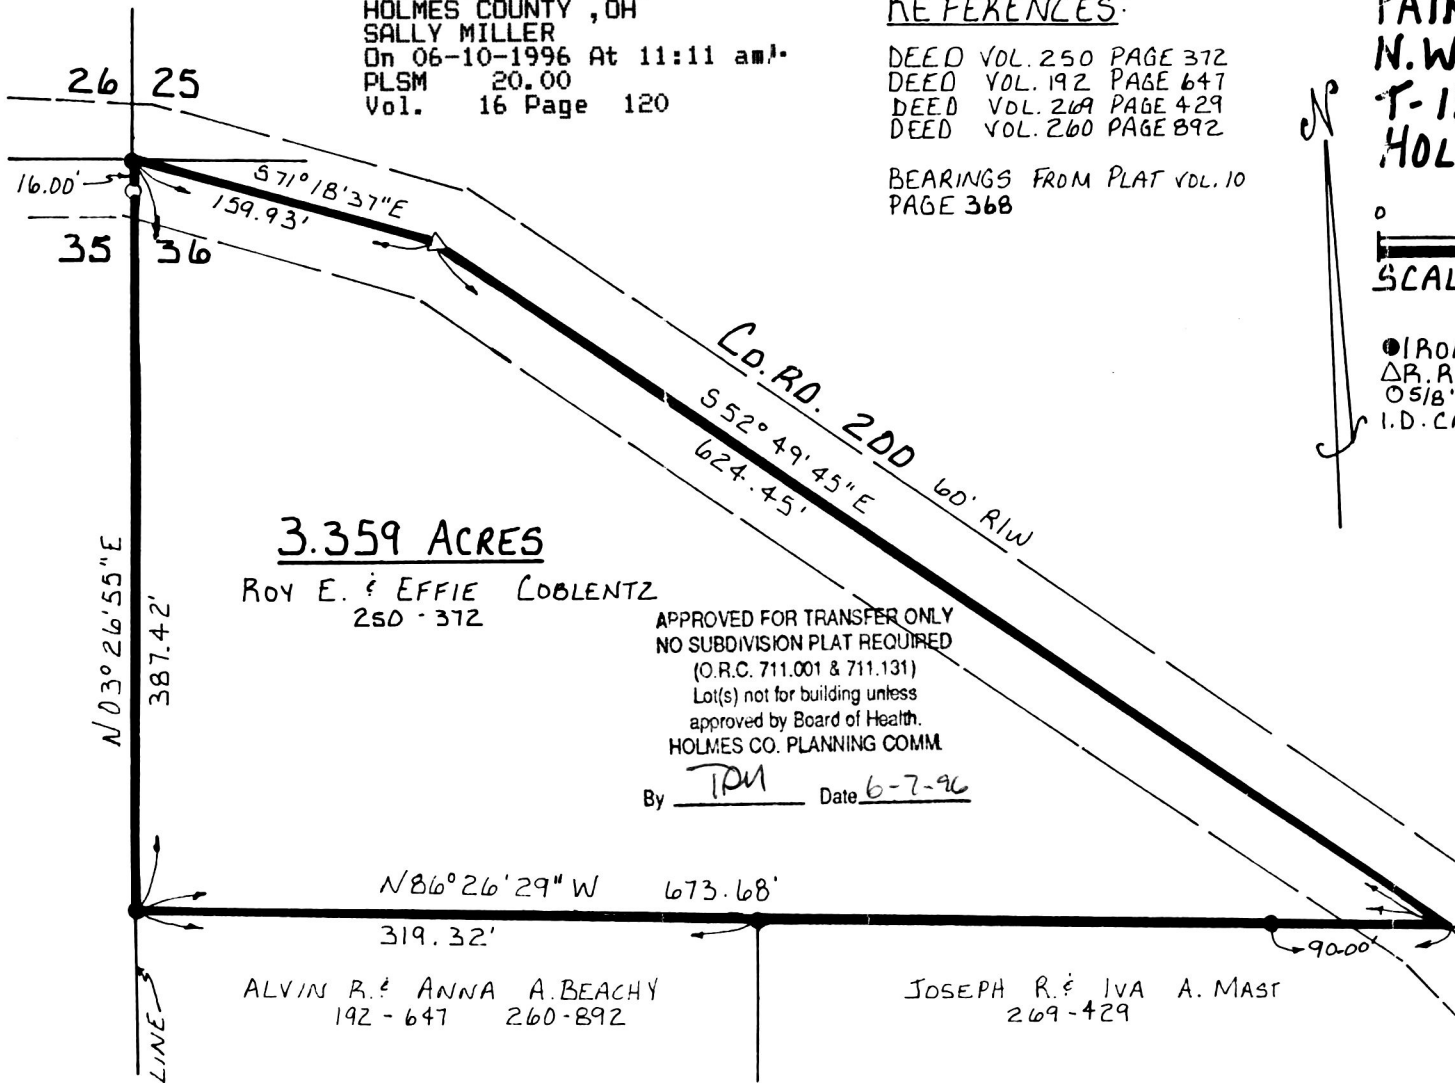

3.359 ACRES

ROY E. & EFFIE COBLENTZ
250-372

APPROVED FOR TRANSFER ONLY
NO SUBDIVISION PLAT REQUIRED
(O.R.C. 711.001 & 711.131)
Lot(s) not for building unless
approved by Board of Health.
HOLMES CO. PLANNING COMM.

By TPM Date 6-7-96

ALVIN R. & ANNA A. BEACHY
192-647 260-892

JOSEPH R. & IVA A. MAST
269-429

9600001709
LAUREL HINES ATTY
MILLERSBURG,
Deed Vol. 273 Pg. 891

I CERTIFY THIS SURVEY TO BE CORRECT TO
THE BEST OF MY KNOWLEDGE.

Donald C. Baker
DONALD C. BAKER. P.S. 6938
5958 T.R. 322
MILLERSBURG, OHIO 44654
PH: (330) 674-4788

MAY 13, 1996

26896 FJM

PLAT APPROVED

6/7/96