

HEARTLAND Surveying

Jim Shamp
5210 Twp. Rd. 257 Millersburg, OH 44654
PHONE: 330-674-4698


SURVEY		DATE	
STANLEY GILBERT		JUNE 5, 1996	
STATE	COUNTY	TOWNSHIP	RANGE
OHIO	HOLMES	KNOX	9 WEST
TOWNSHIP	1ST QUARTER		940519
9 NORTH	LOT 4		LAY'S 22, 23

REFERENCE DOCUMENTS:
TAX MAP
DEEDS AS SHOWN
SURVEY PLATS:
6/168, 10/12, 16/83

STANLEY R. & CAROLE L.
207/123 & 217/115

C/L T.R. 501 60' R/W

960112 960113
APPROVED FOR TRANSFER ONLY
NO SUBDIVISION PLAT REQUIRED
(O.R.C. 711.001 & 711.131)
Lot(s) not for building unless
approved by Board of Health.
HOLMES CO. PLANNING COMM.
By JDM Date 6-18-96

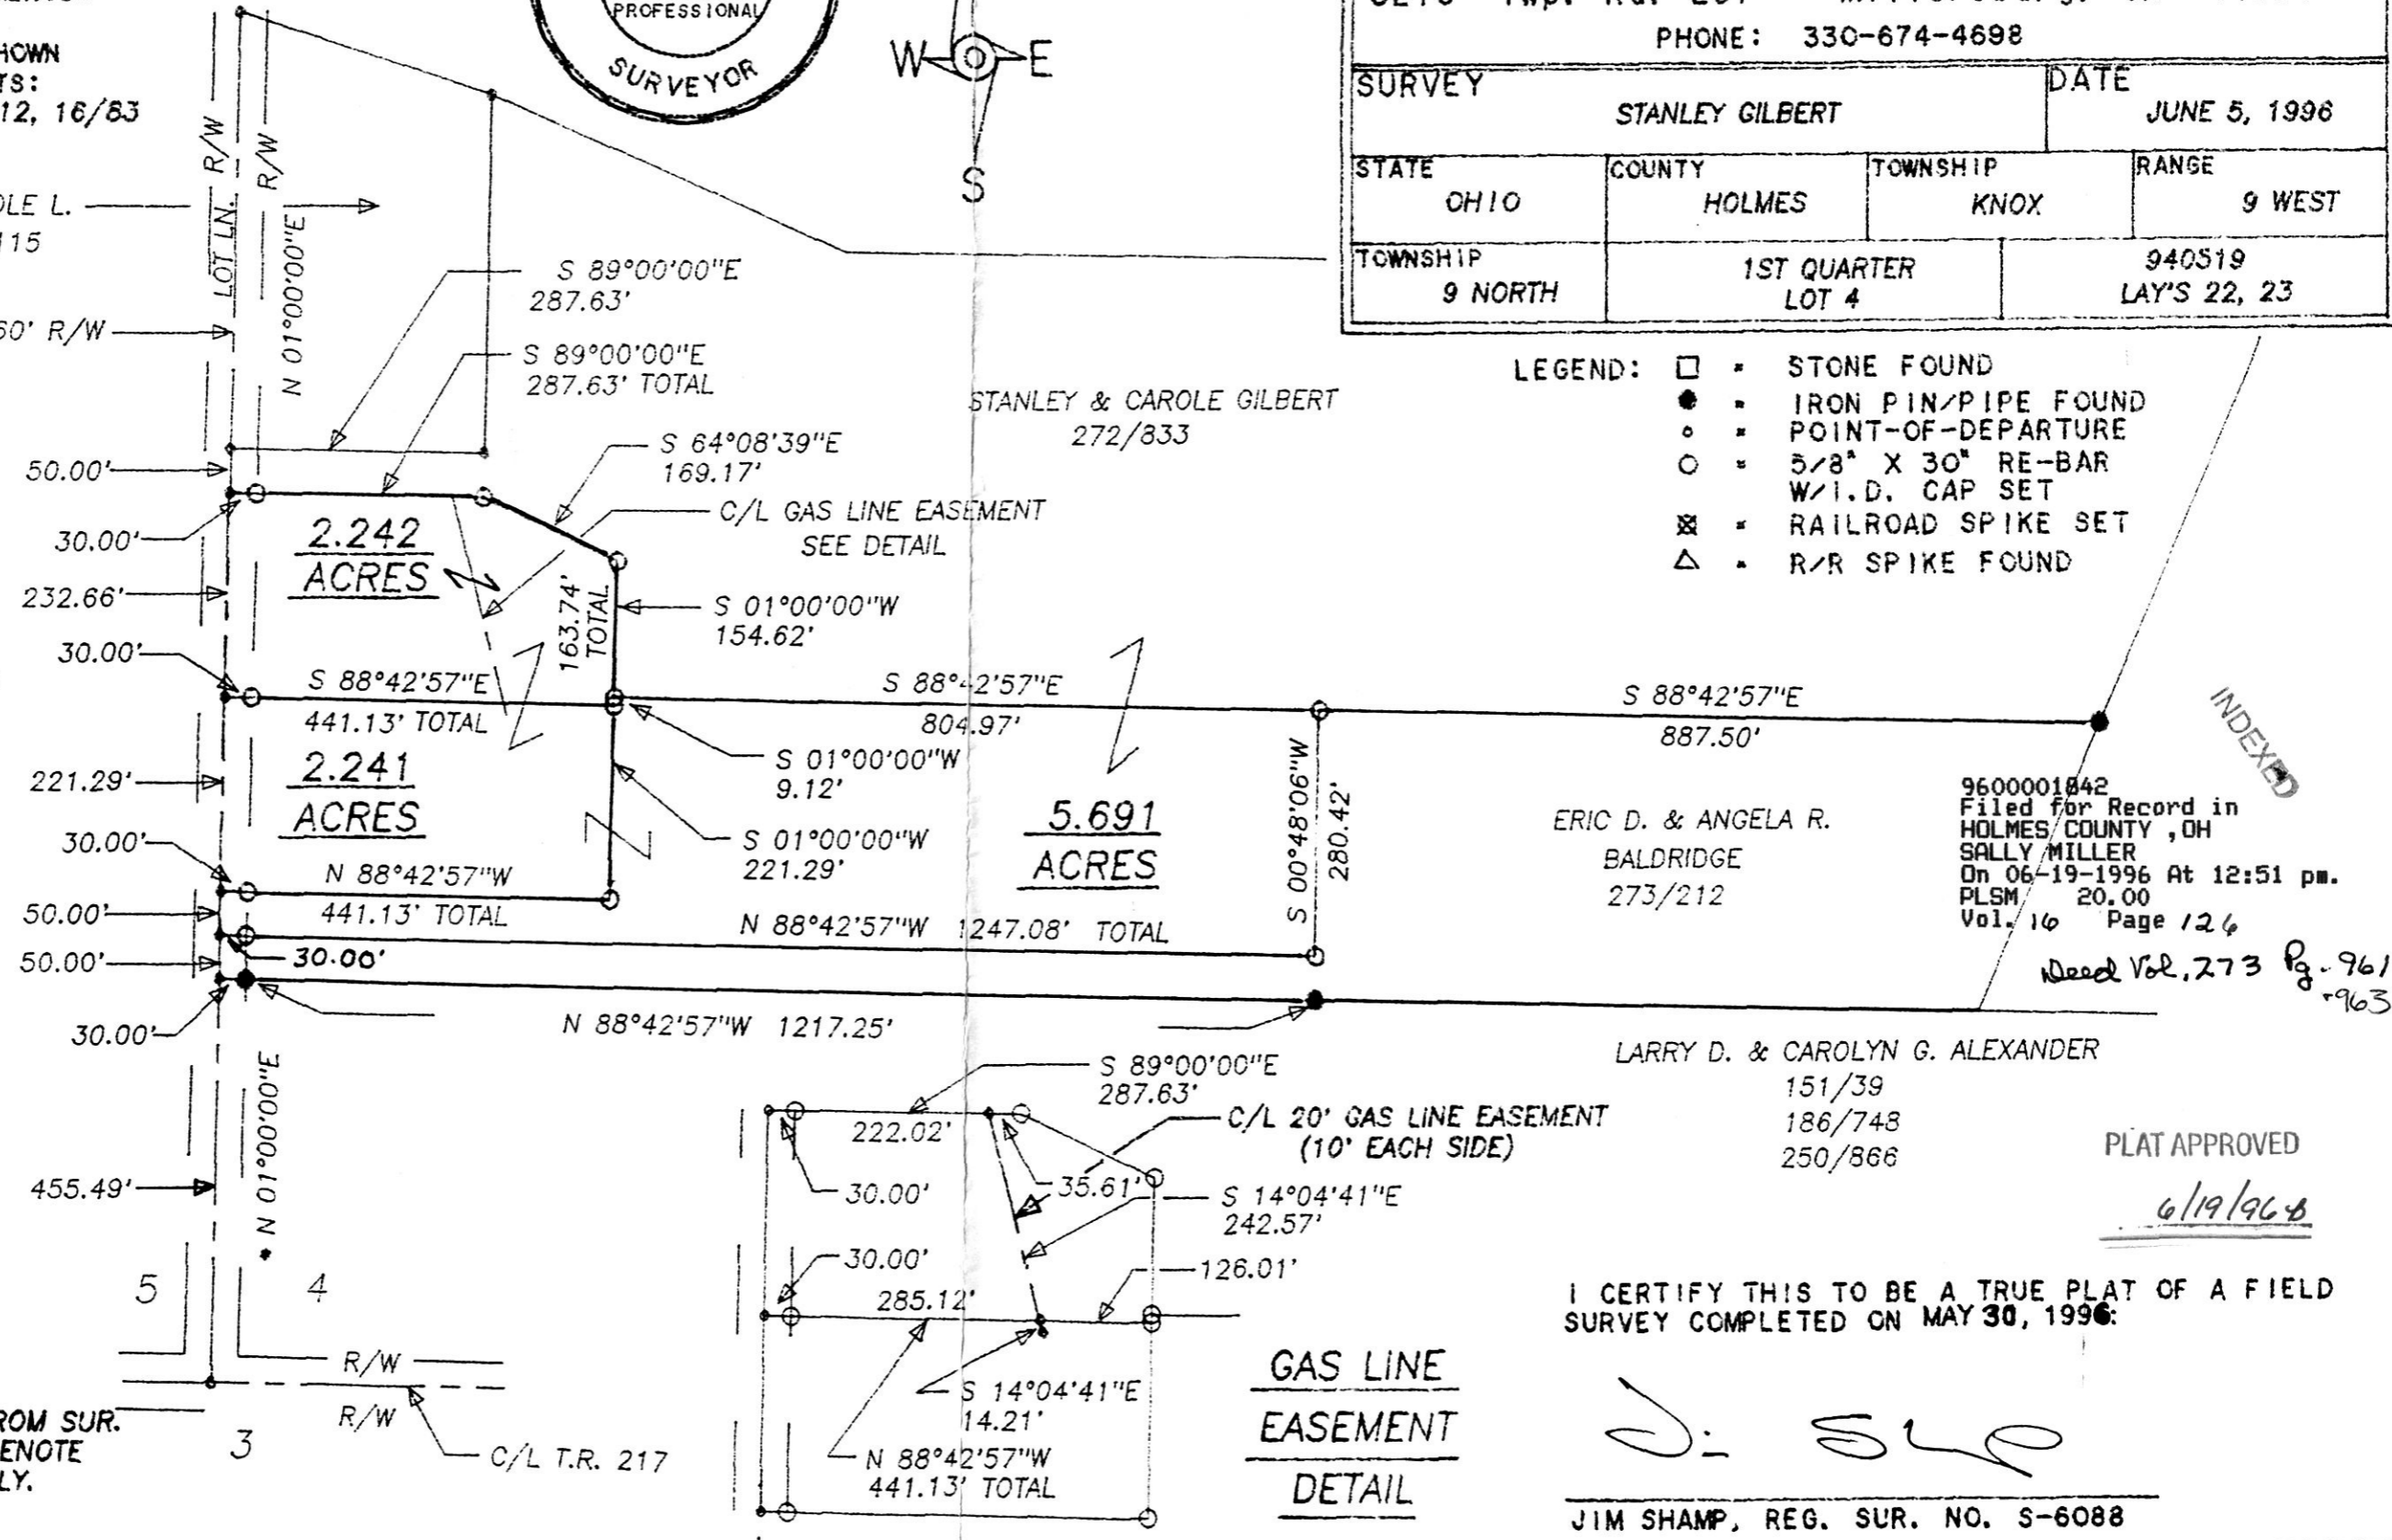

VOL 16 PAGE 126

* BEARINGS EST. FROM SUR. 10/12 & ARE TO DENOTE ANGULAR MEAS. ONLY.

9600001842
MATTHEW P MULLEN ATTY
MILLERSBURG,