

MONROE TOWNSHIP  
 2ND. QTR. LOT 2  
 T-9N R-8W  
 HOLMES COUNTY, OHIO

REFERENCES:

- DEED Vol. 209 PAGE 356
- DEED Vol. 245 PAGE 421
- DEED Vol. 263 PAGE 926
- DEED Vol. 187 PAGE 860
- DEED Vol. 226 PAGE 452
- DEED Vol. 212 PAGE 567




SCALE: 1" = 200'  
 ● IRON PIN FOUND  
 △ R.R. SPIKE SET  
 ○ 5/8" REBAR WITH I.D. CAPSET  
 I.D. CAP MARKED "BAKER 6938"

BEARINGS FROM PLAT Vol. 6 PAGE 177

9600001878  
 Filed for Record in  
 HOLMES COUNTY, OH  
 SALLY MILLER  
 On 06-20-1996 At 01:28 pm.  
 PLSM 20.00  
 Vol. 16 Page 129  
 ov 274 pg 7

INDEXED

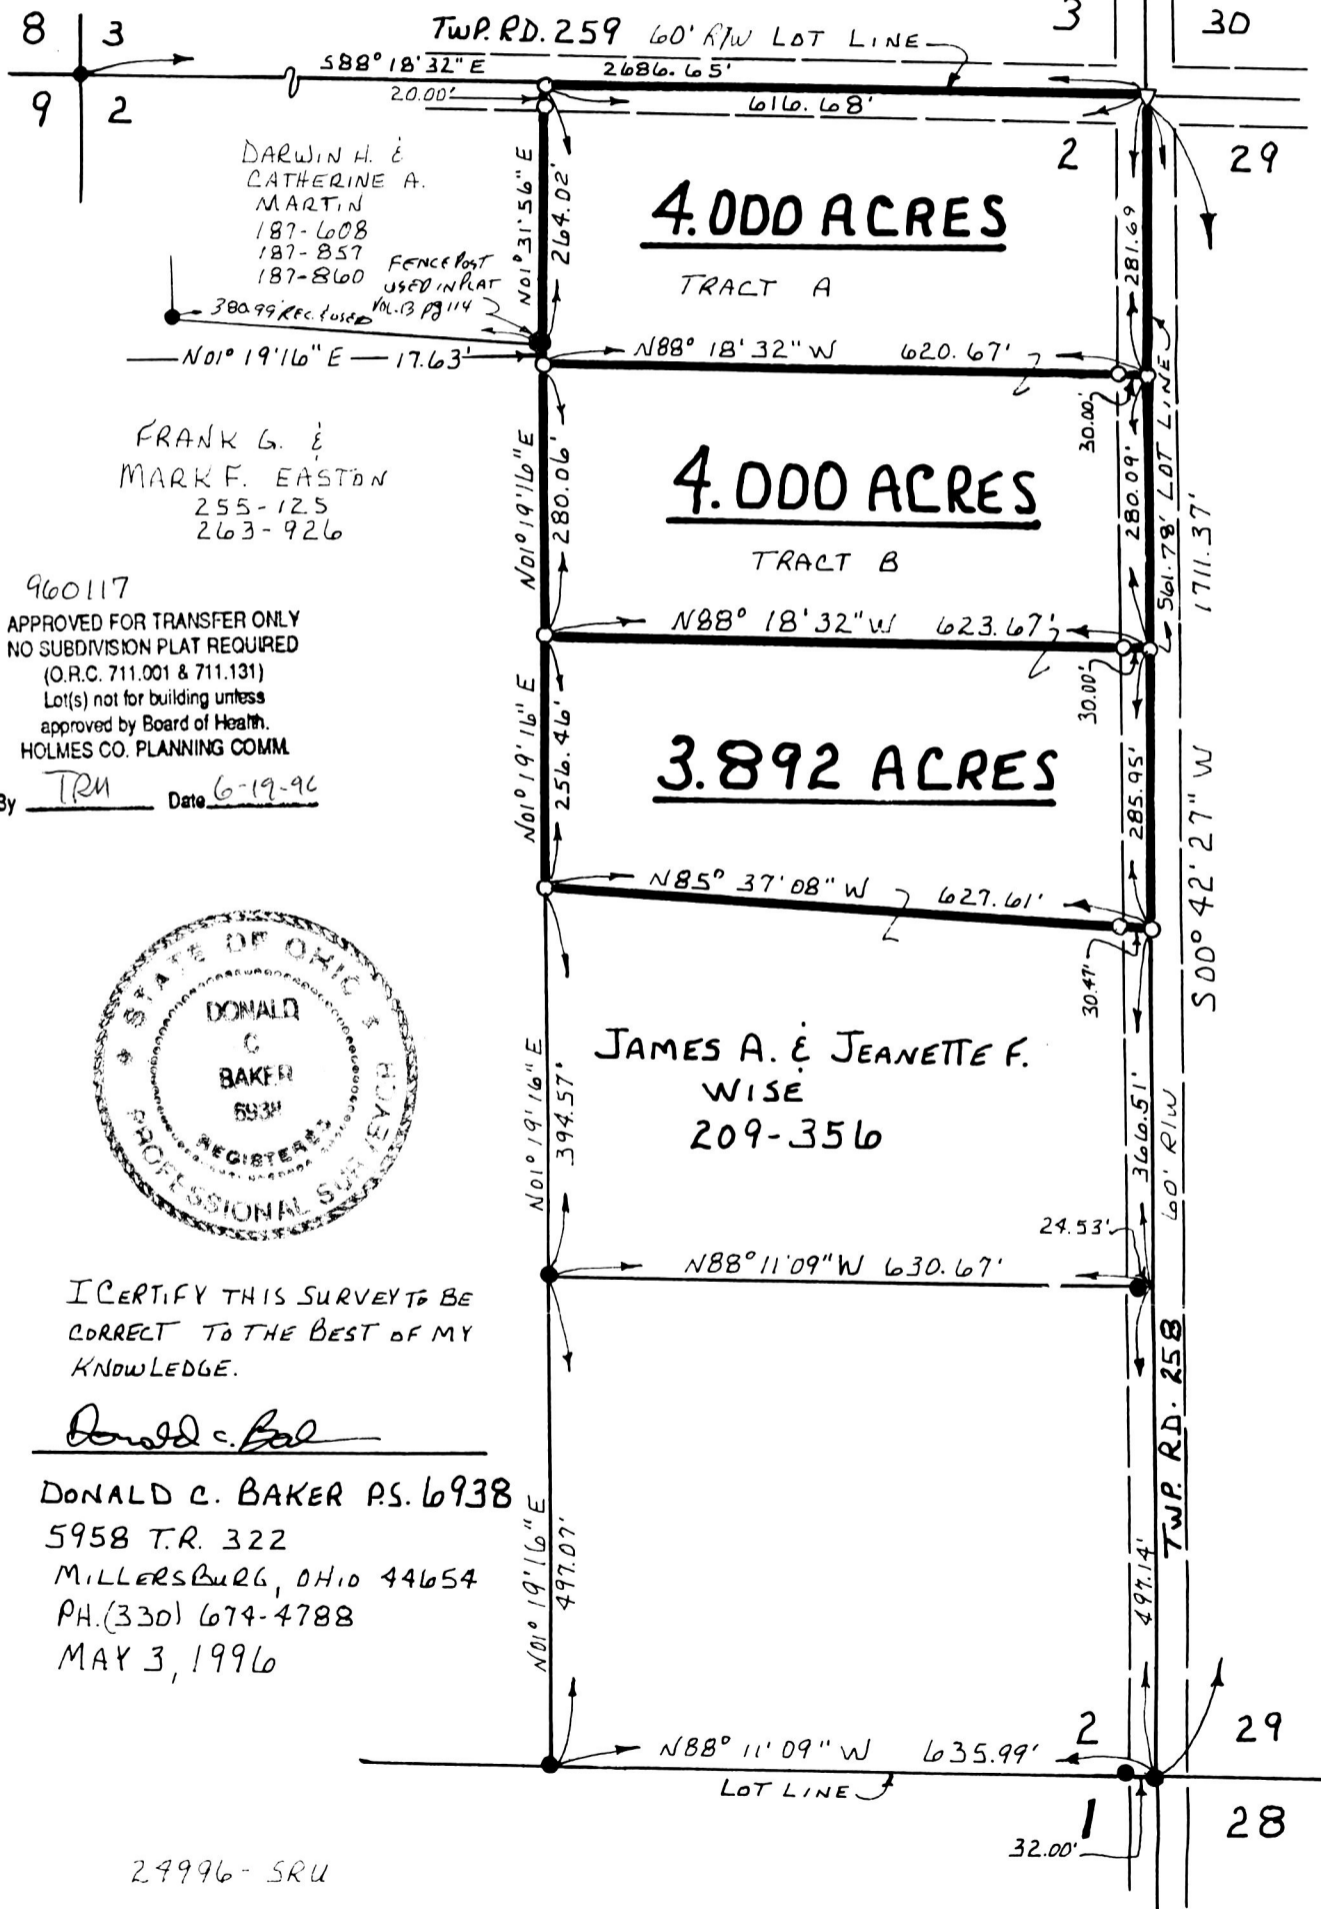

DARWIN H. &  
 CATHERINE A.  
 MARTIN  
 187-608  
 187-857  
 187-860  
 FENCE POST  
 USED IN PLAT  
 VOL. 13 PG 114  
 380.99 Rec. used

FRANK G. &  
 MARK F. EASTON  
 255-125  
 263-926

**4.000 ACRES**  
 TRACT A

**4.000 ACRES**  
 TRACT B

**3.892 ACRES**

JAMES A. & JEANETTE F.  
 WISE  
 209-356

960117  
 APPROVED FOR TRANSFER ONLY  
 NO SUBDIVISION PLAT REQUIRED  
 (O.R.C. 711.001 & 711.131)  
 Lot(s) not for building unless  
 approved by Board of Health.  
 HOLMES CO. PLANNING COMM.

By TRM Date 6-19-96



I CERTIFY THIS SURVEY TO BE  
 CORRECT TO THE BEST OF MY  
 KNOWLEDGE.

Donald C. Baker  
 DONALD C. BAKER P.S. 6938  
 5958 T.R. 322  
 MILLERSBURG, OHIO 44654  
 PH. (330) 674-4788  
 MAY 3, 1996

29996-SRU

PLAT APPROVED

6/20/96

9600001878  
 WAYNE COUNTY NATIONAL  
 BERLIN,