


960121

APPROVED FOR TRANSFER ONLY
SUBDIVISION PLAT REQUIRED
(O.R.C. 711.001 & 711.131)
Lot(s) not for building unless
approved by Board of Health.
HOLMES CO. PLANNING COMM.

TRM Date 6-25-96

9600001981
Filed for Record in
HOLMES COUNTY, OH
SALLY MILLER
On 06-26-1996 At 10:32 am
PLSM 20.00
Vol. 16 Page 135
DV 274 pg 100

PRAIRIE TOWNSHIP N.E. QTR. SECTION 8 T-13N; R-13W HOLMES COUNTY, OHIO

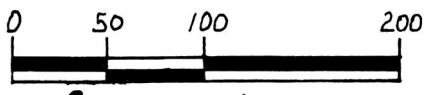

SCALE: 1" = 100'

- IRON PIN FOUND
- STONE FOUND
- △ R.R. SPIKE SET
- 5/8" REBAR WITH ID. CAP SET
- ID. CAP MARKED "BAKER 6938"

REFERENCES:

- DEED VOL. 204 PAGE 562
- DEED VOL. 260 PAGE 25
- DEED VOL. 258 PAGE 941
- DEED VOL. 191 PAGE 377
- PLAT VOL. 7 PAGE 489

BEARINGS FROM DEED VOL. 258 PAGE 941




I CERTIFY THIS SURVEY TO BE CORRECT
TO THE BEST OF MY KNOWLEDGE.

Donald C. Baker

DONALD C. BAKER P.S. 6938
5958 T.R. 322
MILLERSBURG, OHIO 44654
PH. (330) 674-4788
MAY 1, 1996
22596-SRU

INDEXED

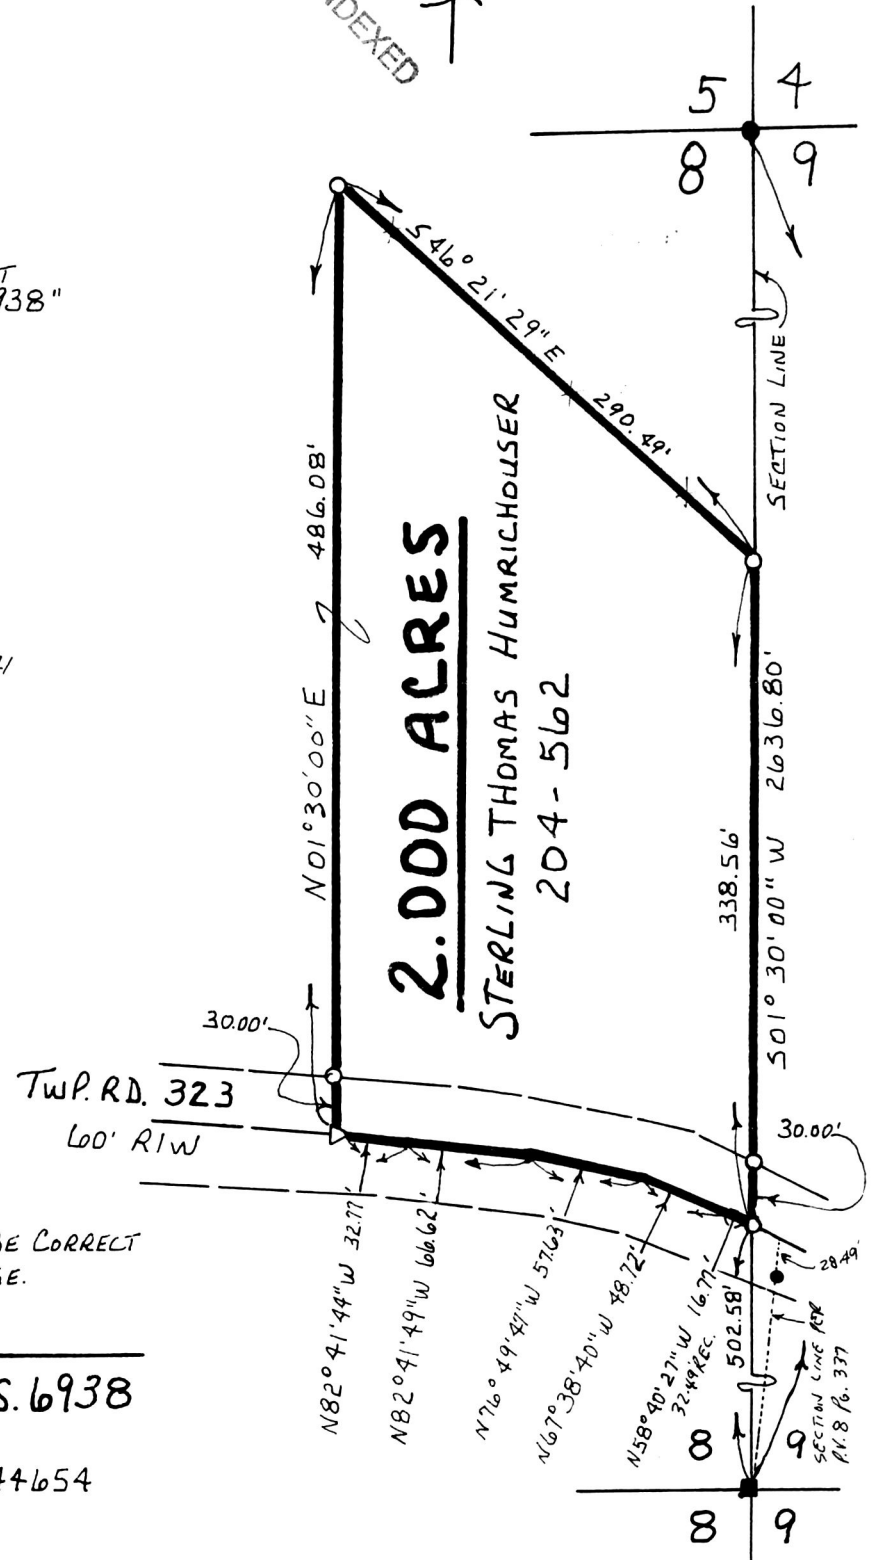

PLAT APPROVED

6/26/96

9600001981
LAUREL HINES ATTY
MILLERSBURG,