


(SURVEYED FOR MARION MILLER)

WALNUT CREEK TOWNSHIP N.W. QTR. SECTION 1 T-8N; R-5W HOLMES COUNTY, OHIO

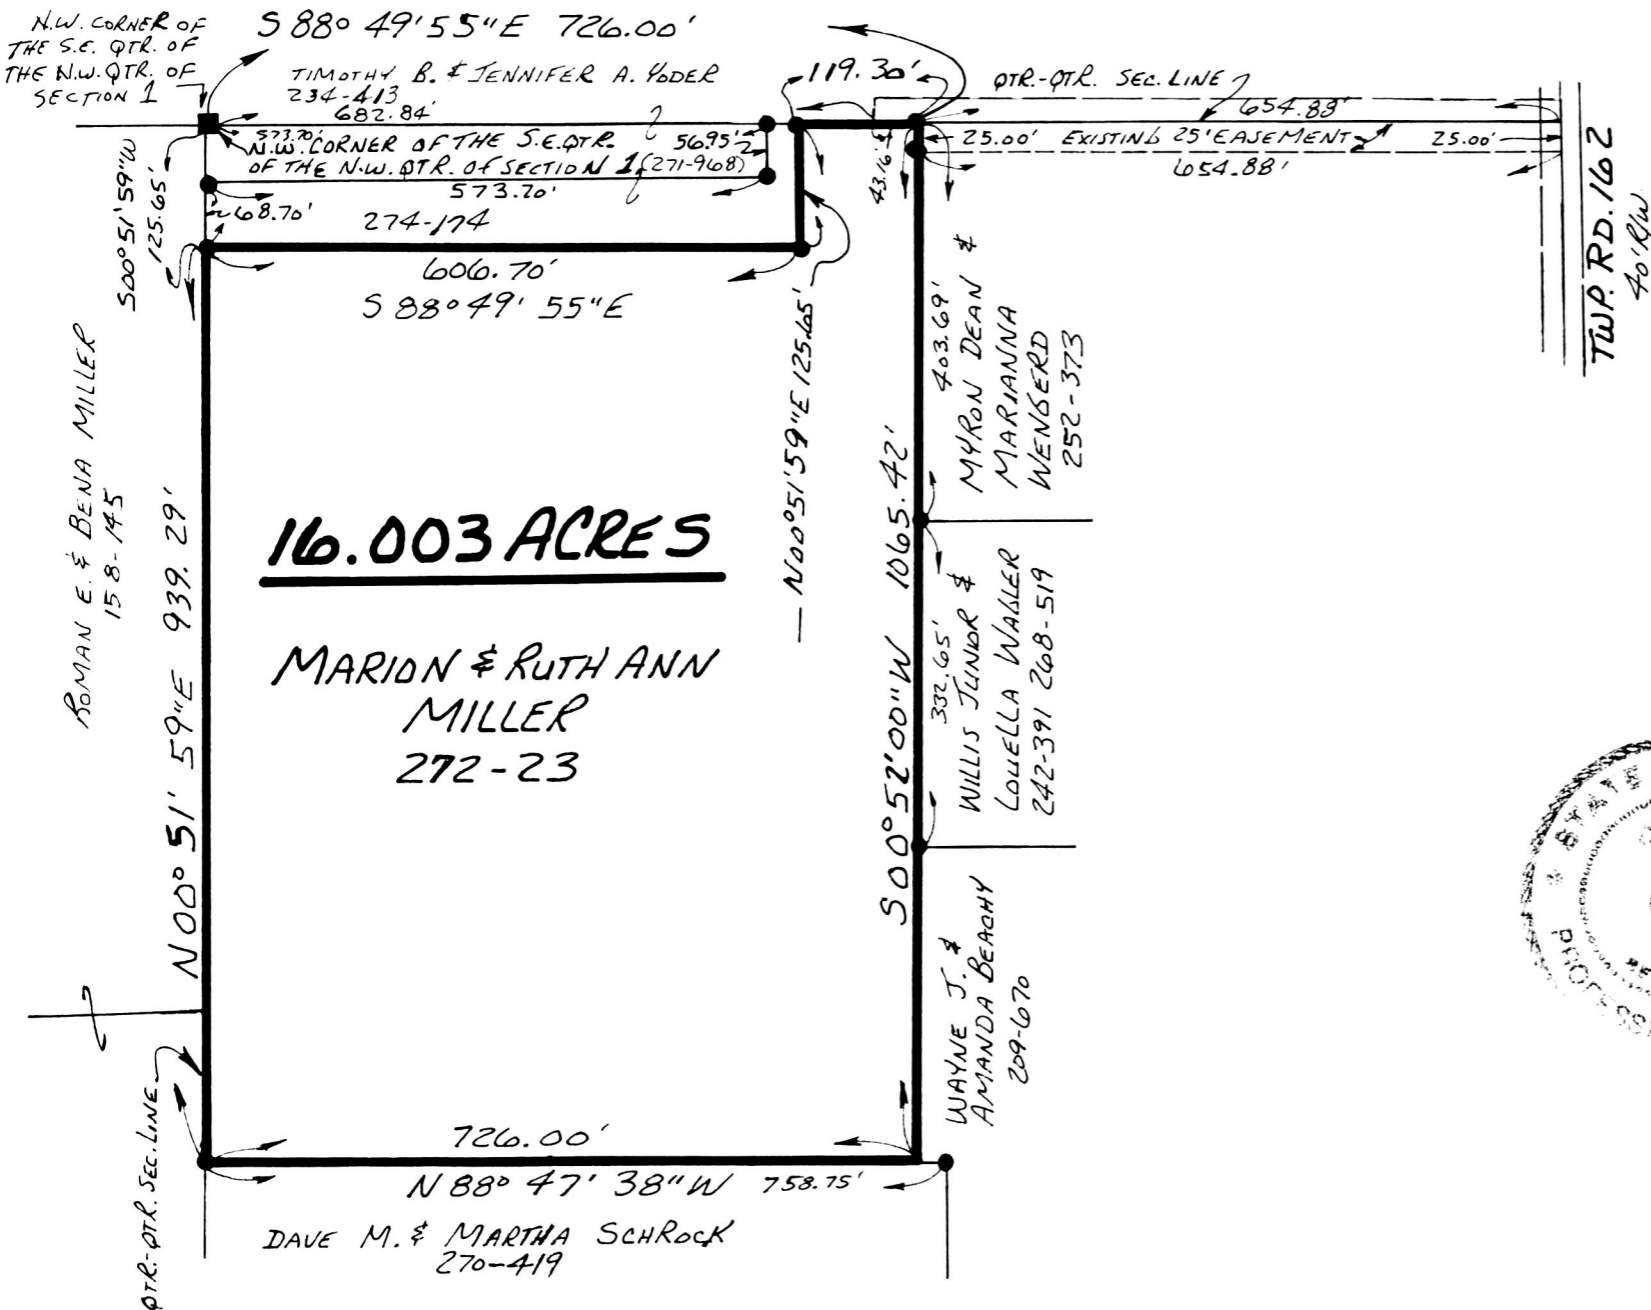

BEARINGS FROM DEED VOL. 251 PAGE 637



SCALE: 1" = 200'

- IRON PIN FOUND
- STONE FOUND

9600002283
 Filed for Record in
 HOLMES COUNTY, OH
 SALLY MILLER
 On 07-17-1996 At 03:00 pm.
 PLSM 20.00
 Vol. 16 Page 153
 0V 274 pg 341

REFERENCES:

DEED Vol. 272	PAGE 23
" " 158	" 145
" " 234	" 413
" " 271	" 968

PLAT Vol. 11	PAGE 139
" " 11	" 150
" " 9	" 69
" " 12	" 20
" " 12	" 156
" " 14	" 930



I CERTIFY THIS SURVEY TO BE CORRECT TO THE BEST OF MY KNOWLEDGE.

Donald C. Baker
 DONALD C. BAKER P.S. 6938
 5958 T.R. 322
 MILLERSBURG, OHIO 44654
 PH. (330) 674-4788
 JULY 5, 1996

PLAT APPROVED

7/16/96

40496-MLS
 9600002283
 DIANE STROMME MAST ATTY
 MILLERSBURG,

Vol. 16 page 153