

9600002319
 Filed for Record in
 HOLMES COUNTY, OH
 SALLY MILLER
 On 07-19-1996 At 01:59 pm.
 PLSM 20.00
 Vol. 16 Page 156
 pv 274 p 374

Ripley Township
 N.E. QTR. Section 7
 T-17 N; R-14 W
 Holmes County, Ohio





SCALE: 1" = 200'

- IRON PIN FOUND
- 5/8" REBAR WITH I.D. CAP SET
I.D. CAP MARKED "DARR 7755"

REFERENCES:

- DEED VOL. 193 PAGE 31
- DEED VOL. 241 PAGE 457
- DEED VOL. 184 PAGE 113
- DEED VOL. 243 PAGE 503
- DEED VOL. 182 PAGE 540

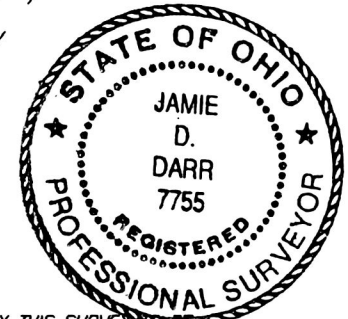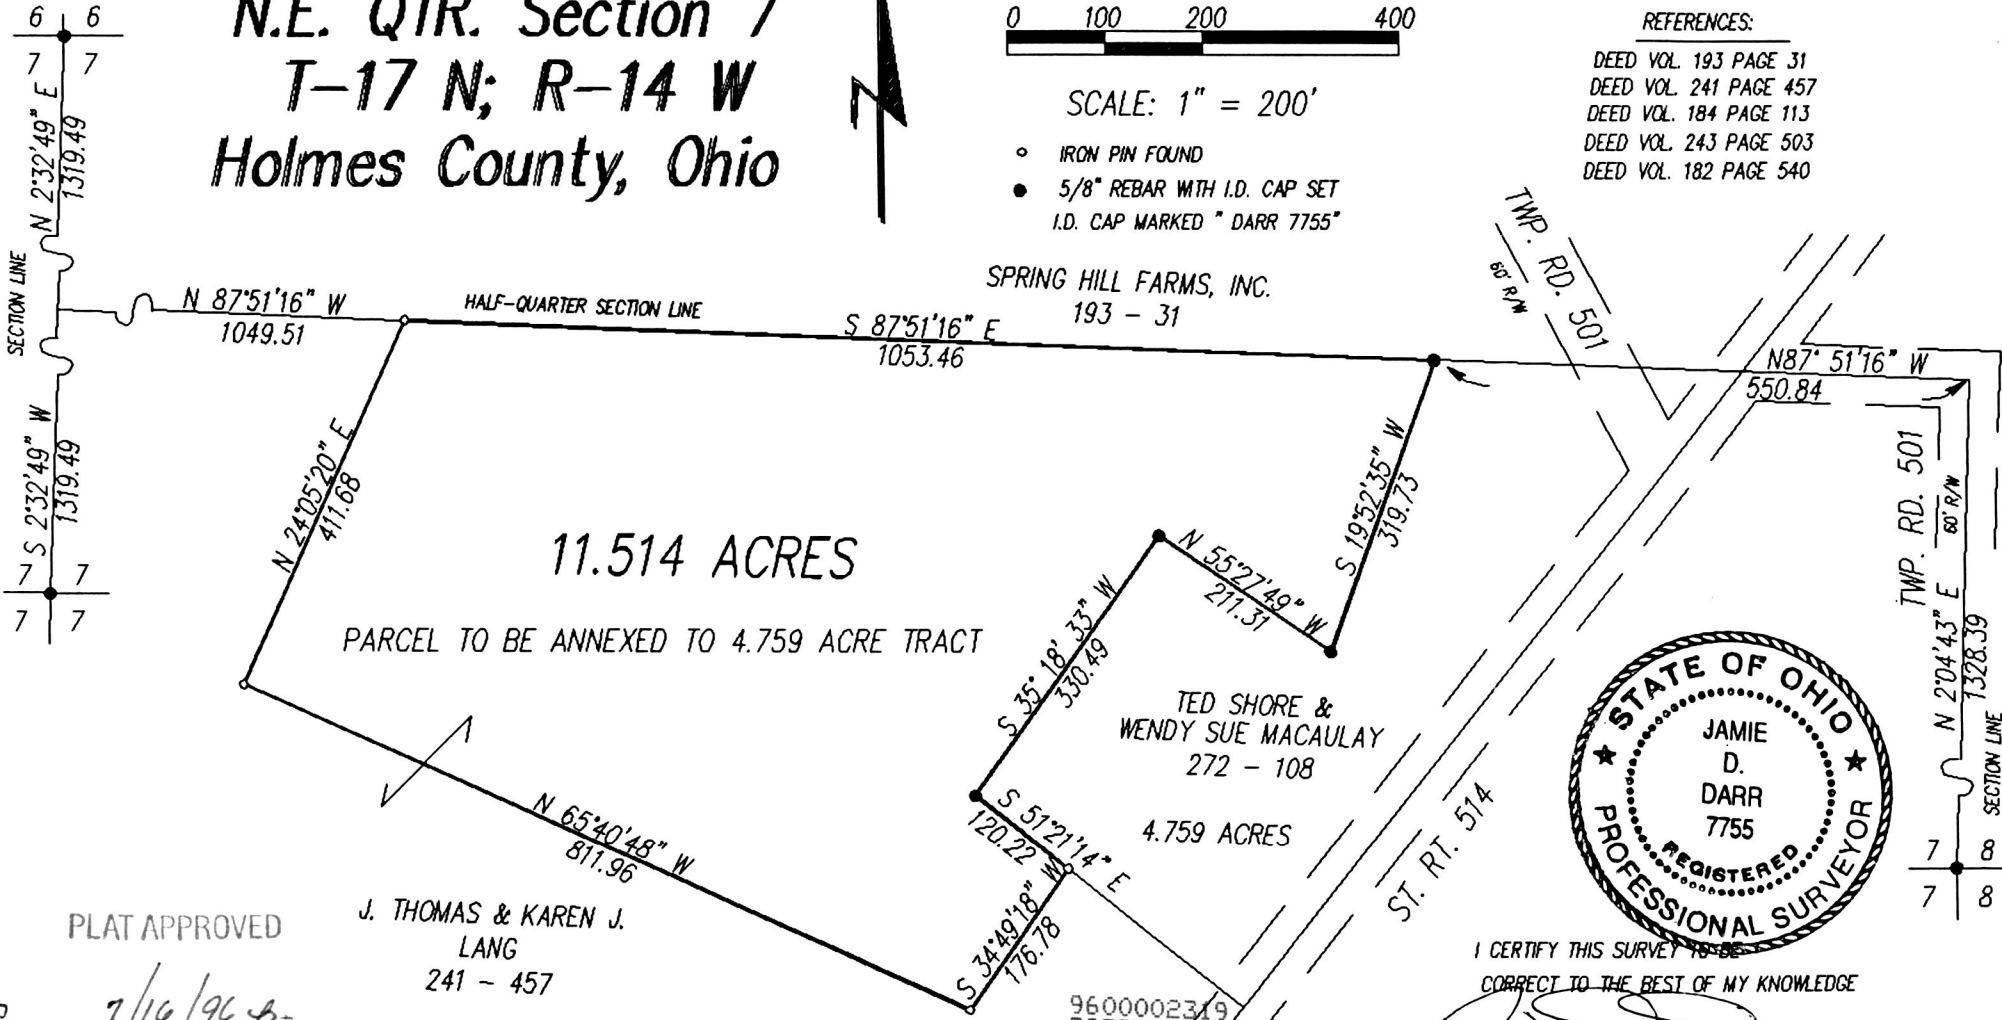

I CERTIFY THIS SURVEY IS
 CORRECT TO THE BEST OF MY KNOWLEDGE

Jamie D. Darr
 JAMIE D. DARR P.S. 7755

10459 SR 39 W.
 MILLERSBURG, OHIO 44654
 PH: (330) 674-0946
 JUNE 10, 1995

Vol. 16 page 156

PLAT APPROVED
 7/16/96

J. THOMAS & KAREN J.
 LANG
 241 - 457

BEARINGS BASED UPON PLAT VOL. 11 PG. 133
 ALL LINEAR MEASUREMENTS ARE IN FEET & DECIMAL FEET

SURVEY FOR "TED & WENDY MACAULAY"

9600002319
 GARRETT ROACH ATTY
 MILLERSBURG,