

9600002327
 Filed for Record in
 HOLMES COUNTY, OH
 SALLY MILLER
 On 07-19-1996 At 04:27
 PLSM 20.00
 Vol. 16 Page 157
 0v 274 pg 376

WALNUT CREEK TOWNSHIP
 1ST. PTR., LOT 22, T-9N: R-SW
 HOLMES COUNTY, OHIO

INDEXED



SCALE: 1" = 100'
 ● 1" IRON PIN FOUND
 ○ 5/8" REBAR WITH I.D. CAP SET
 I.D. CAP MARKED "BAKER 6938"

960142
 APPROVED FOR TRANSFER ONLY
 NO SUBDIVISION PLAT REQUIRED
 (O.R.C. 711.001 & 711.131)
 Lot(s) not for building unless
 approved by Board of Health.
 HOLMES CO. PLANNING COMM.

REFERENCES:
 DEED Vol. 216 Page 919
 " " 272 " 17
 " " 254 " 409
 " " 251 " 205
 " " 202 " 466

By TCM Date 7-18-96

BEARINGS FROM PLAT VOL. 7 PAGE 133




PLAT APPROVED
7/18/96

I CERTIFY THIS SURVEY TO BE CORRECT
 TO THE BEST OF MY KNOWLEDGE.
Donald C. Baker
 DONALD C. BAKER P.S. 6938
 5958 T.R. 322
 MILLERSBURG, OHIO 44654
 PH. (330) 674-4788

MAY 14, 1996

23196-MLS

9600002327
 LAUREL HINES ATTY
 MILLERSBURG,

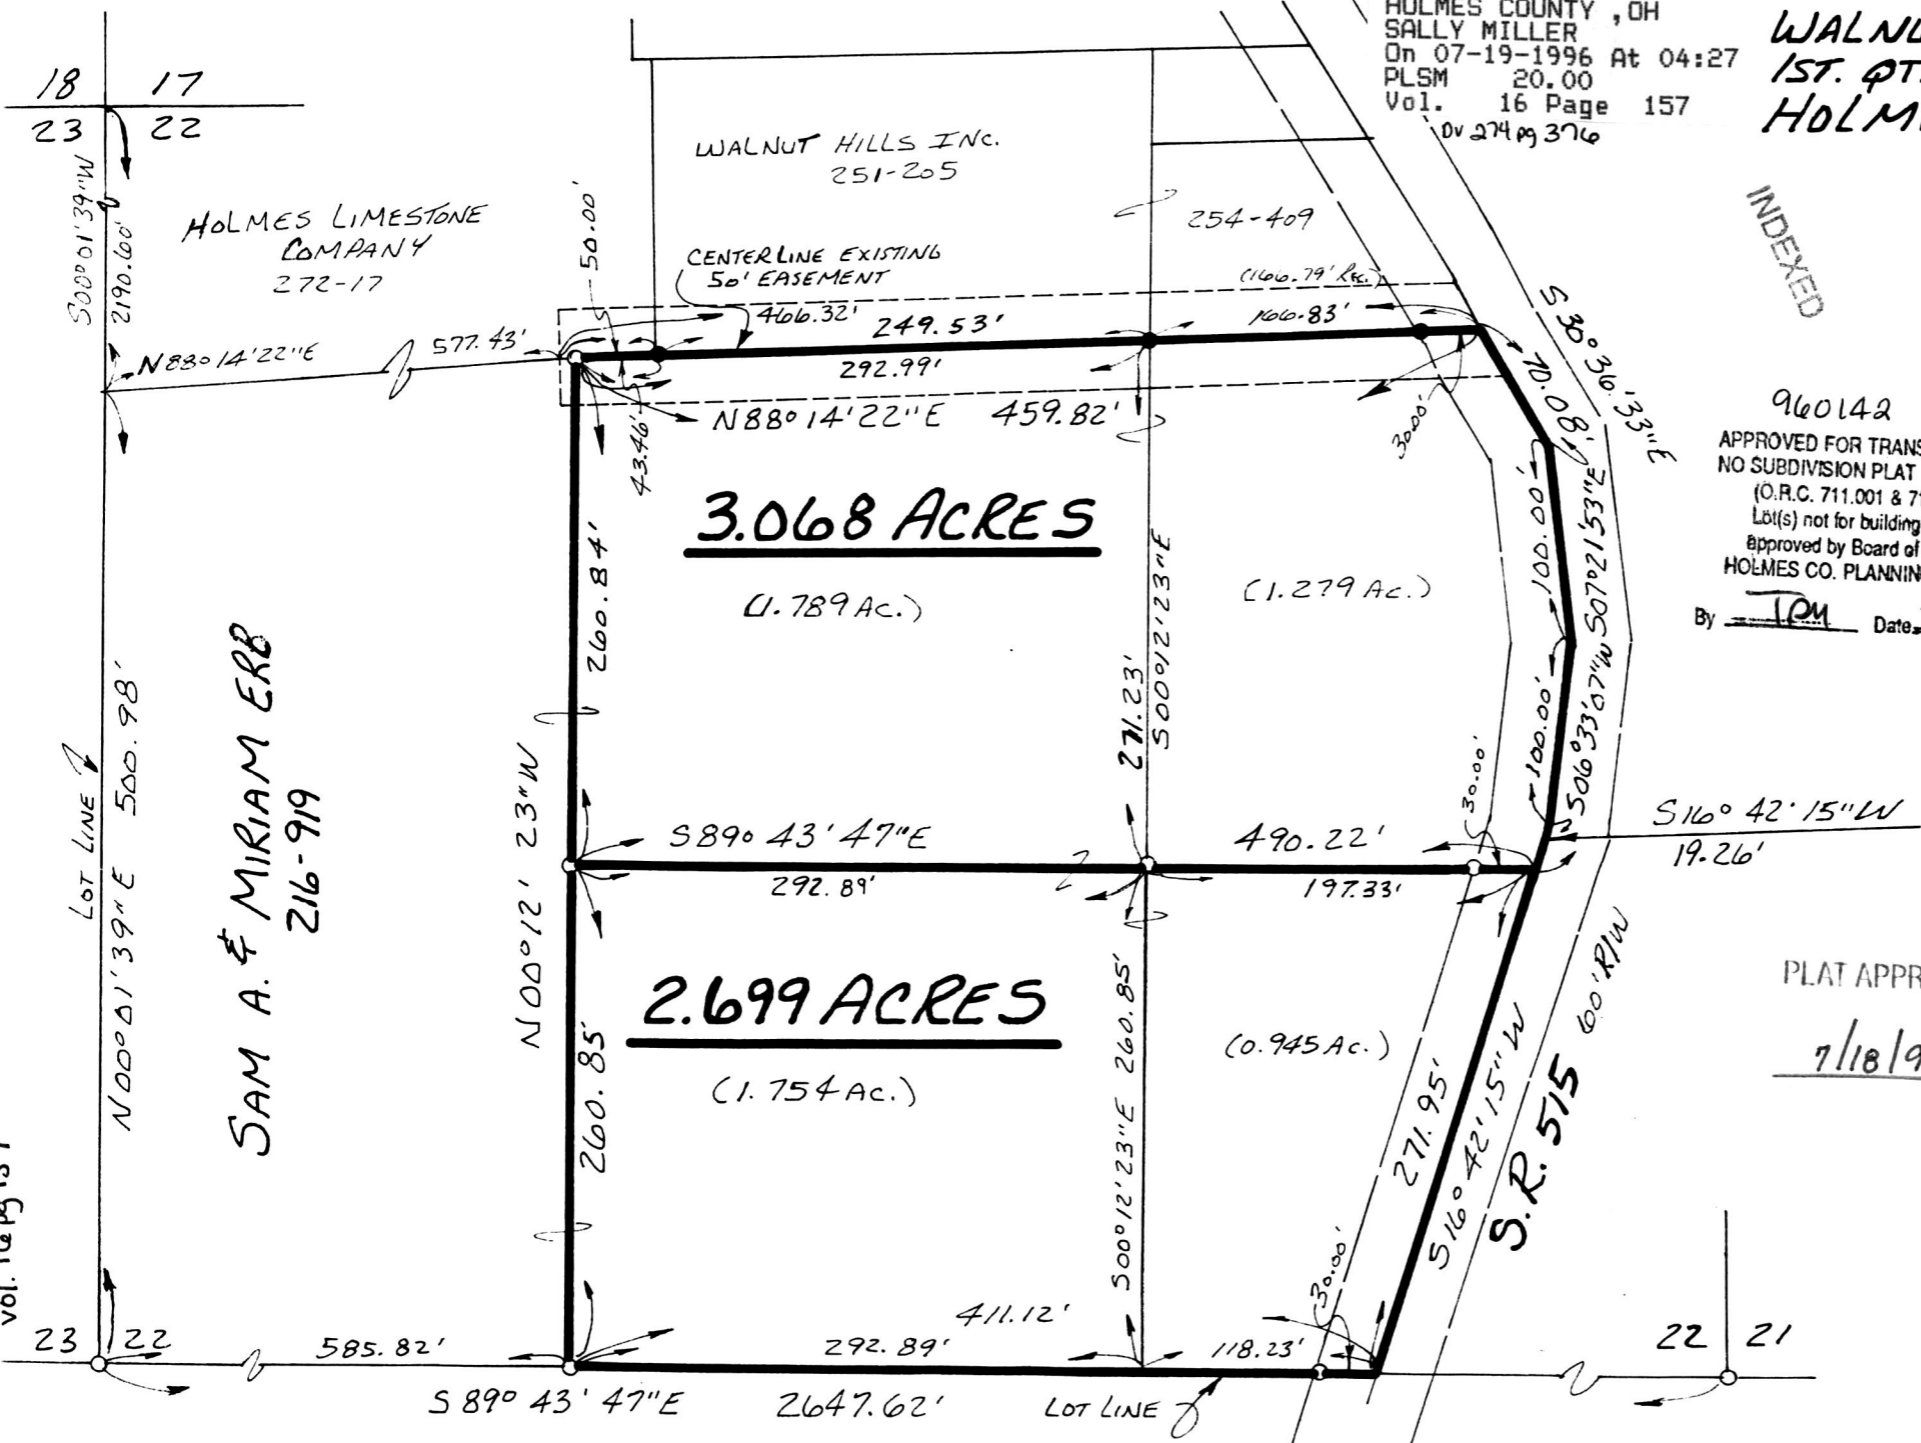

vol. 16 pg 157