

PAINT TOWNSHIP
 4TH. QTR. LOT 35
 T-10N; R-5W
 HOLMES COUNTY, OHIO

REFERENCES:

DEED VOL. 233 PAGE 286
 DEED VOL. 175 PAGE 677
 DEED VOL. 196 PAGE 190
 DEED VOL. 173 PAGE 400



SCALE: 1" = 60'

- IRON PIN FOUND
- ▲ R.R. SPIKE FOUND
- 5/8" REBAR WITH I.D. CAP SET
 I.D. CAP MARKED "BAKER 6938"



I CERTIFY THIS SURVEY TO BE CORRECT
 TO THE BEST OF MY KNOWLEDGE.


Donald C. Baker

DONALD C. BAKER P.S. 6938
 5958 T.R. 322
 MILLERSBURG, OHIO 44654
 PH. (330) 674-4788
 APRIL 19, 1996

20396-SRU

9600002350
 Filed for Record in
 HOLMES COUNTY, OH
 SALLY MILLER
 On 07-23-1996 At 01:05 PM.
 PLS# 20.00
 Vol. 16 Page 160
 DV 274 p. 396

INDEXED

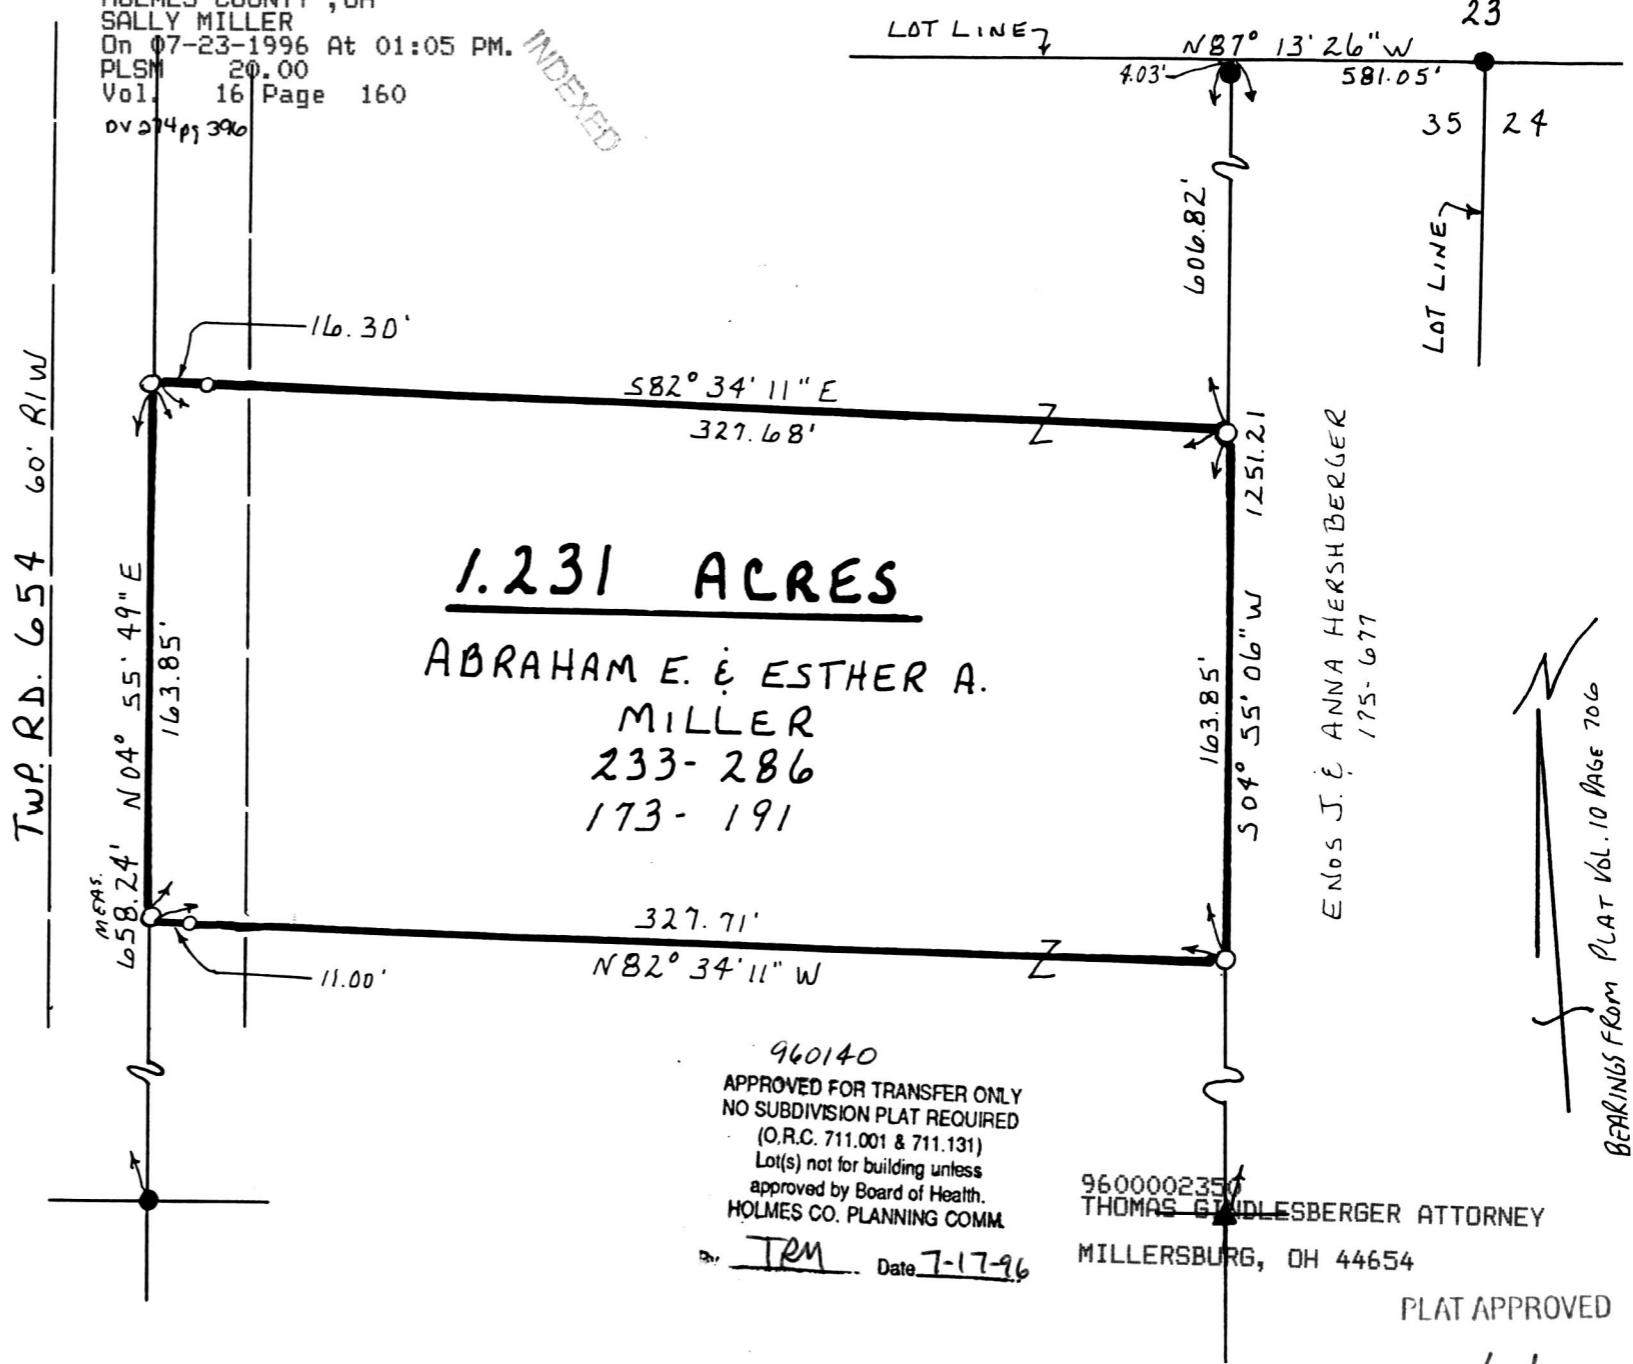

960140
 APPROVED FOR TRANSFER ONLY
 NO SUBDIVISION PLAT REQUIRED
 (O.R.C. 711.001 & 711.131)
 Lot(s) not for building unless
 approved by Board of Health.
 HOLMES CO. PLANNING COMM.
 TRM Date 7-17-96

9600002350
 THOMAS STADLESBERGER ATTORNEY
 MILLERSBURG, OH 44654

PLAT APPROVED
 7/18/96-B