
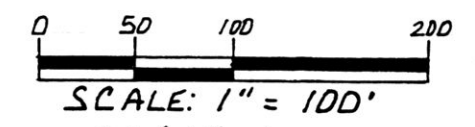


9600002481
Filed for Record in
HOLMES COUNTY, OH
SALLY MILLER
On 07-30-1996 At 12:24 pm.
PLSM 20.00
Vol. 16 Page 171
dv 274 pgs 538+540

NOTE:
THESE LOTS ARE TO BE SOLD TO ADJOINERS

BERLIN TOWNSHIP
1ST QTR. LOT 14
T-9N; R-6W
HOLMES COUNTY, OHIO
SURVEY FOR: ERVIN YODER

INDEXED

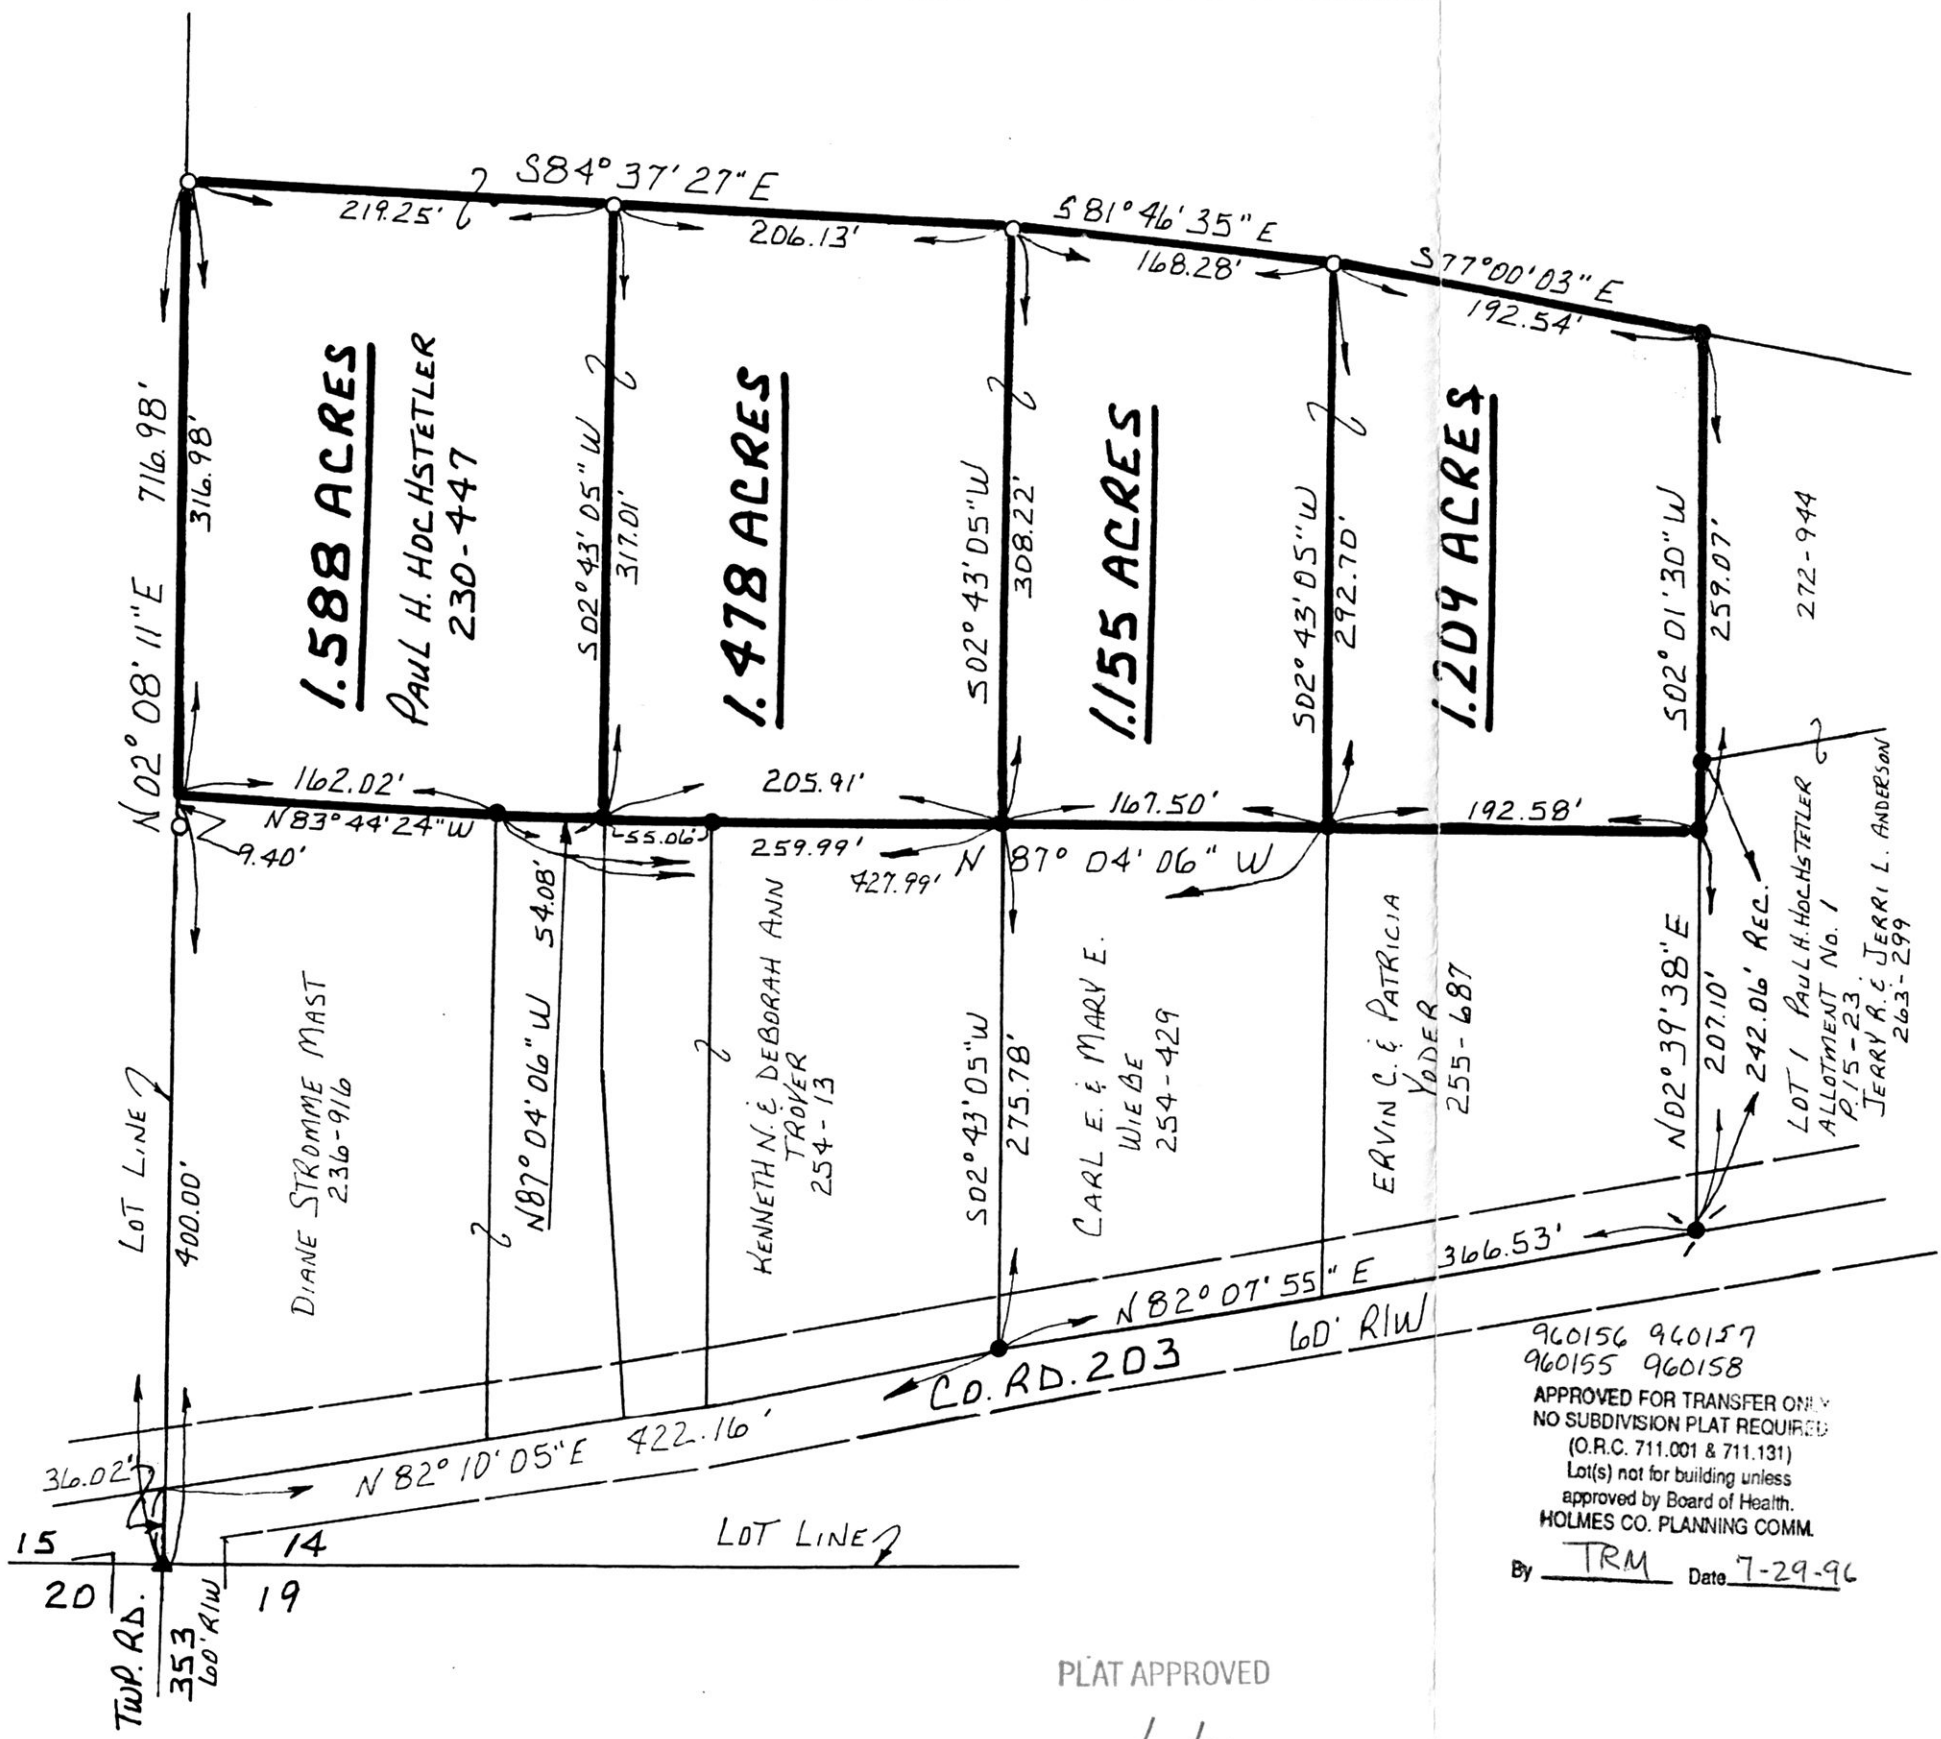

- IRON PIN FOUND
- ▲ R.R. SPIKE FOUND
- P.K. NAIL FOUND
- 5/8" REBAR WITH 1D CAP SET
1D CAP MARKED "BAKER 6938"

REFERENCES:

- DEED Vol. 230 PAGE 447
- DEED Vol. 236 PAGE 916
- DEED Vol. 254 PAGE 13
- DEED Vol. 254 PAGE 429
- DEED Vol. 255 PAGE 687
- DEED Vol. 263 PAGE 299
- DEED Vol. 272 PAGE 944
- DEED Vol. 254 PAGE 416
- PLAT Vol. 16 PAGE 70
- PLAT Vol. 15 PAGE 23

9600002481
MILLER MAST & LEE
MILLERSBURG, OH 44654

960156 960157
960155 960158
APPROVED FOR TRANSFER ONLY
NO SUBDIVISION PLAT REQUIRED
(O.R.C. 711.001 & 711.131)
Lot(s) not for building unless
approved by Board of Health.
HOLMES CO. PLANNING COMM.
By TRM Date 7-29-96

I CERTIFY THIS SURVEY TO BE CORRECT
TO THE BEST OF MY KNOWLEDGE.

Donald C. Baker
DONALD C. BAKER P.S. 6938
5958 T.R. 322
MILLERSBURG OHIO 44654
PH. (330) 674-4788
JULY 16, 1996
41296-SRU



PLAT APPROVED
7/30/96