

Vol. 16 page 178

# 50 FOOT EASEMENT


RIPLEY TOWNSHIP  
S.W. QTR. SECTION 35  
T-18N; R-14W  
HOLMES COUNTY, OHIO

PREPARED FOR: VICTOR A. LOWE

N

9600002603  
Filed for Record in  
HOLMES COUNTY, OH  
SALLY MILLER  
On 08-05-1996 At 01:49 pm.  
PLSM 20.00  
Vol. 16 Page 178  
ON 274 pg 654

ORIGINAL PLAT FILED WITH MAP OFFICE  
SALLY MILLER, RECORDER

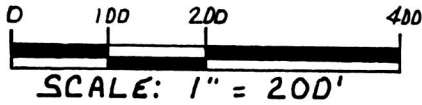

## REFERENCES:

- DEED VOL. 258 PAGE 102
- DEED VOL. 236 PAGE 687
- DEED VOL. 267 PAGE 774
- DEED VOL. 272 PAGE 498
- PLAT VOL. 13 PAGE 176
- PLAT VOL. 7 PAGE 723
- PLAT VOL. 10 PAGE 738

BEARINGS FROM PLAT VOL. 7 PAGE 723



### NOTE:

THIS IS NOT A FIELD SURVEY  
ALL DATA SHOWN HERE ON IS  
FROM PLAT VOL. 7 PAGE 723.

960118  
APPROVED FOR TRANSFER ONLY  
NO SUBDIVISION PLAT REQUIRED  
(O.R.C. 711.001 & 711.131)  
Lot(s) not for building unless  
approved by Board of Health.  
HOLMES CO. PLANNING COMM.

By IRU Date 6-24-96

I CERTIFY THIS SURVEY TO BE CORRECT  
TO THE BEST OF MY KNOWLEDGE.

Donald C. Baker

DONALD C. BAKER P.S. 6938

5958 T.R. 322

MILLERSBURG, OHIO 44654


PH. (330) 674-4788

JUNE 4, 1996

33496-SRU

PLAT APPROVED

6/24/96

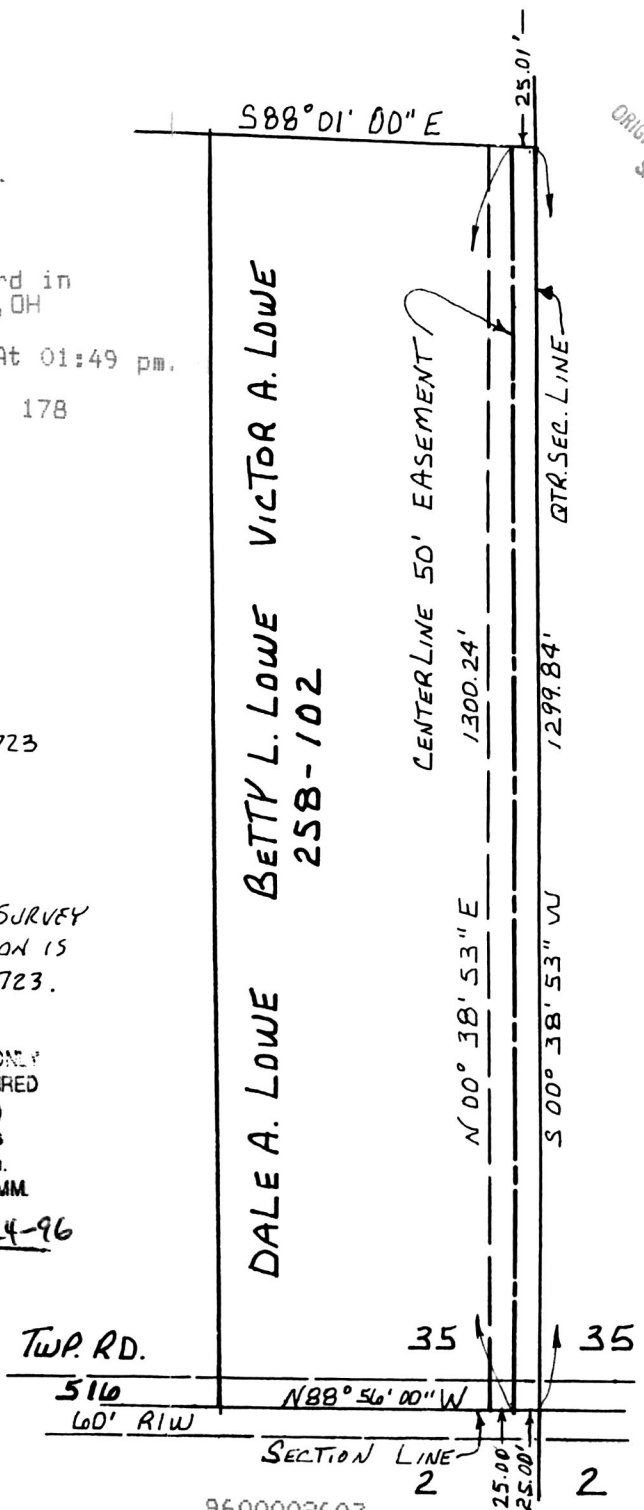

9600002603  
ROBERT RINFRET ATTY

MILLERSBURG,