

vol. 16 page 183

I CERTIFY THIS SURVEY TO BE CORRECT TO THE BEST OF MY KNOWLEDGE.

Donald C. Baker

DONALD C. BAKER P.S. 6938  
595B T.R. 322  
MILLERSBURG, OH 44654  
PH. (330) 674-4788  
JUNE 13, 1996



50 FOOT EASEMENT  
PRAIRIE TOWNSHIP  
S.W. QTR. SECTION 27  
T-14N; R-13W  
HOLMES COUNTY, OHIO

SURVEYED FOR: ANDY V. HOSTETLER


NOTE:

THIS EASEMENT WAS CALC. FROM  
PLAT VOL. 10 PAGE 3, PLAT VOL. 5 PAGE 135  
AND PLAT VOL. 8 PAGE 301, BEARINGS FROM SAME




REFERENCES:

- DEED Vol. 166 PAGE 405
- DEED Vol. 216 PAGE 907
- DEED Vol. 187 PAGE 408
- DEED Vol. 260 PAGE 17
- PLAT Vol. 10 PAGE 3
- PLAT Vol. 5 PAGE 135
- PLAT Vol. 8 PAGE 301

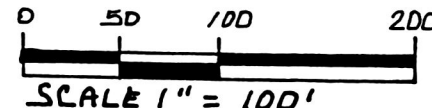

9600002678  
Filed for Record in  
HOLMES COUNTY, OH  
SALLY MILLER  
On 08-09-1996 At 02:03 PM.  
PLSM 20.00  
Vol. 16 Page 183  
0v 274 pg 711

INDEXED

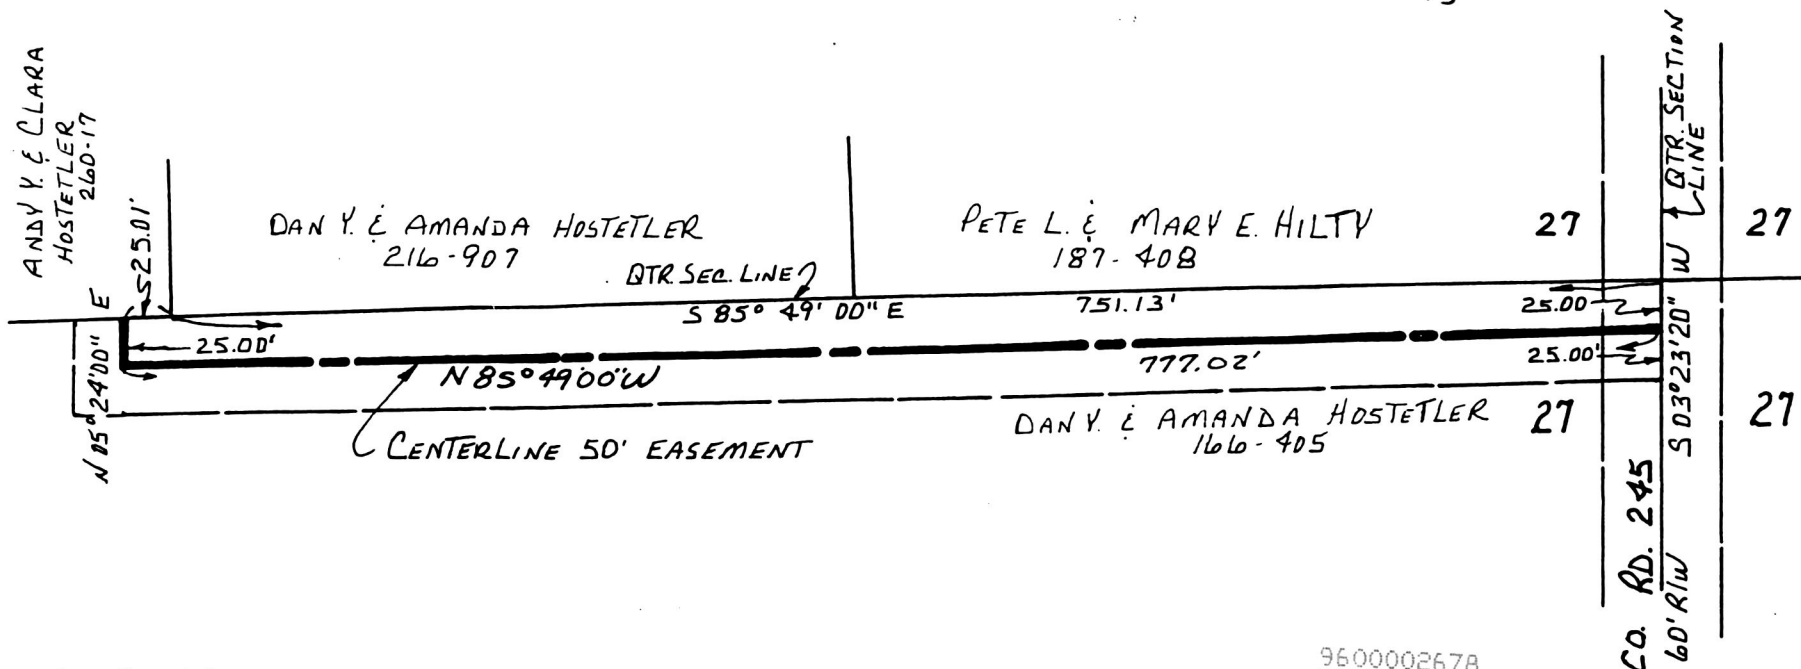

36096-SRU

9600002678  
ROBERT RINFRET ATTY  
MILLERSBURG,