

CLARK TOWNSHIP
S.E. QTR., SECTION 8
T-8N; R-5W
HOLMES COUNTY, OHIO

SURVEYED FOR: JONAS YODER

960172
APPROVED FOR TRANSFER ONLY
NO SUBDIVISION PLAT REQUIRED
(O.R.C. 711.001 & 711.131)
Lot(s) not for building unless
approved by Board of Health.
HOLMES CO. PLANNING COMM.

By JEM Date 8-12-96

9600002743
Filed for Record in
HOLMES COUNTY, OH
SALLY MILLER
On 08-14-1996 At 09:41 am.
PLSM 20.00
Vol. 16 Page 188
DV 274 of 746

INDEXED

BEARINGS FROM DEED VOL. 250 PAGE 836




SCALE: 1" = 100'

- STONE FOUND
- 5/8" REBAR WITH ID. CAP SET
ID. CAP MARKED "BAKER 6938"

REFERENCES:

- DEED VOL. 250 PAGE 836
- DEED VOL. 271 PAGE 614
- DEED VOL. 196 PAGE 803
- DEED VOL. 260 PAGE 187
- PLAT VOL. 15 PAGE 75
- PLAT VOL. 15 PAGE 76
- PLAT VOL. 15 PAGE 77

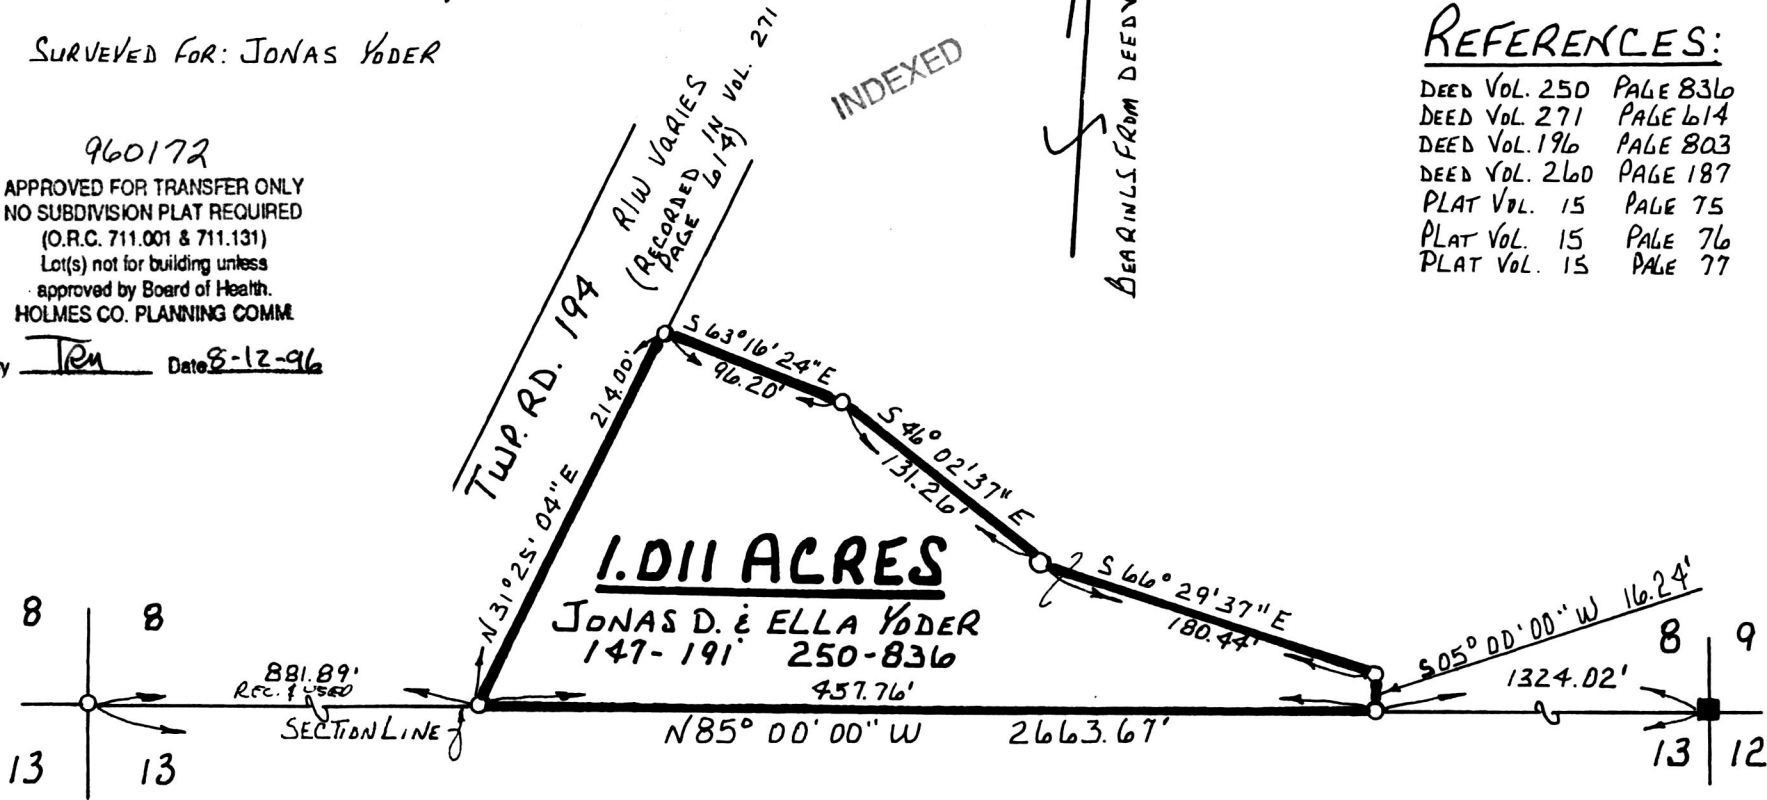

I CERTIFY THIS SURVEY TO BE CORRECT
TO THE BEST OF MY KNOWLEDGE.

Donald C. Baker
DONALD C. BAKER P.S. 6938
5958 TR. 322
MILLERSBURG, OHIO 44654
PH. (330) 674-4788
JULY 5, 1996

PLAT APPROVED

8/12/96
38396-SRU

9600002743
LAUREL HINES ATTY
MILLERSBURG,

Vol. 16 page 188