


- STONE FOUND
- IRON PIN FOUND
- 5/8" REBAR WITH I.D. CAP SET
- I.D. CAP MARKED "BAKER 6938"



SALT CREEK TOWNSHIP
 3RD. QTR., LOT 8
 T-10 N; R-5 W
 HOLMES COUNTY, OHIO

REFERENCES:
 DEED Vol. 157 PAGE 302
 " " 249 " 977
 " " 232 " 750

BEARINGS FROM PLAT Vol. 10 PAGE 311
 9600002770
 Filed for Record in
 HOLMES COUNTY, OH
 SALLY MILLER
 On 08-14-1996 At 04:06 pm.
 PLSM 20.00
 Vol. 16 Page 192
 0v 214 29 774

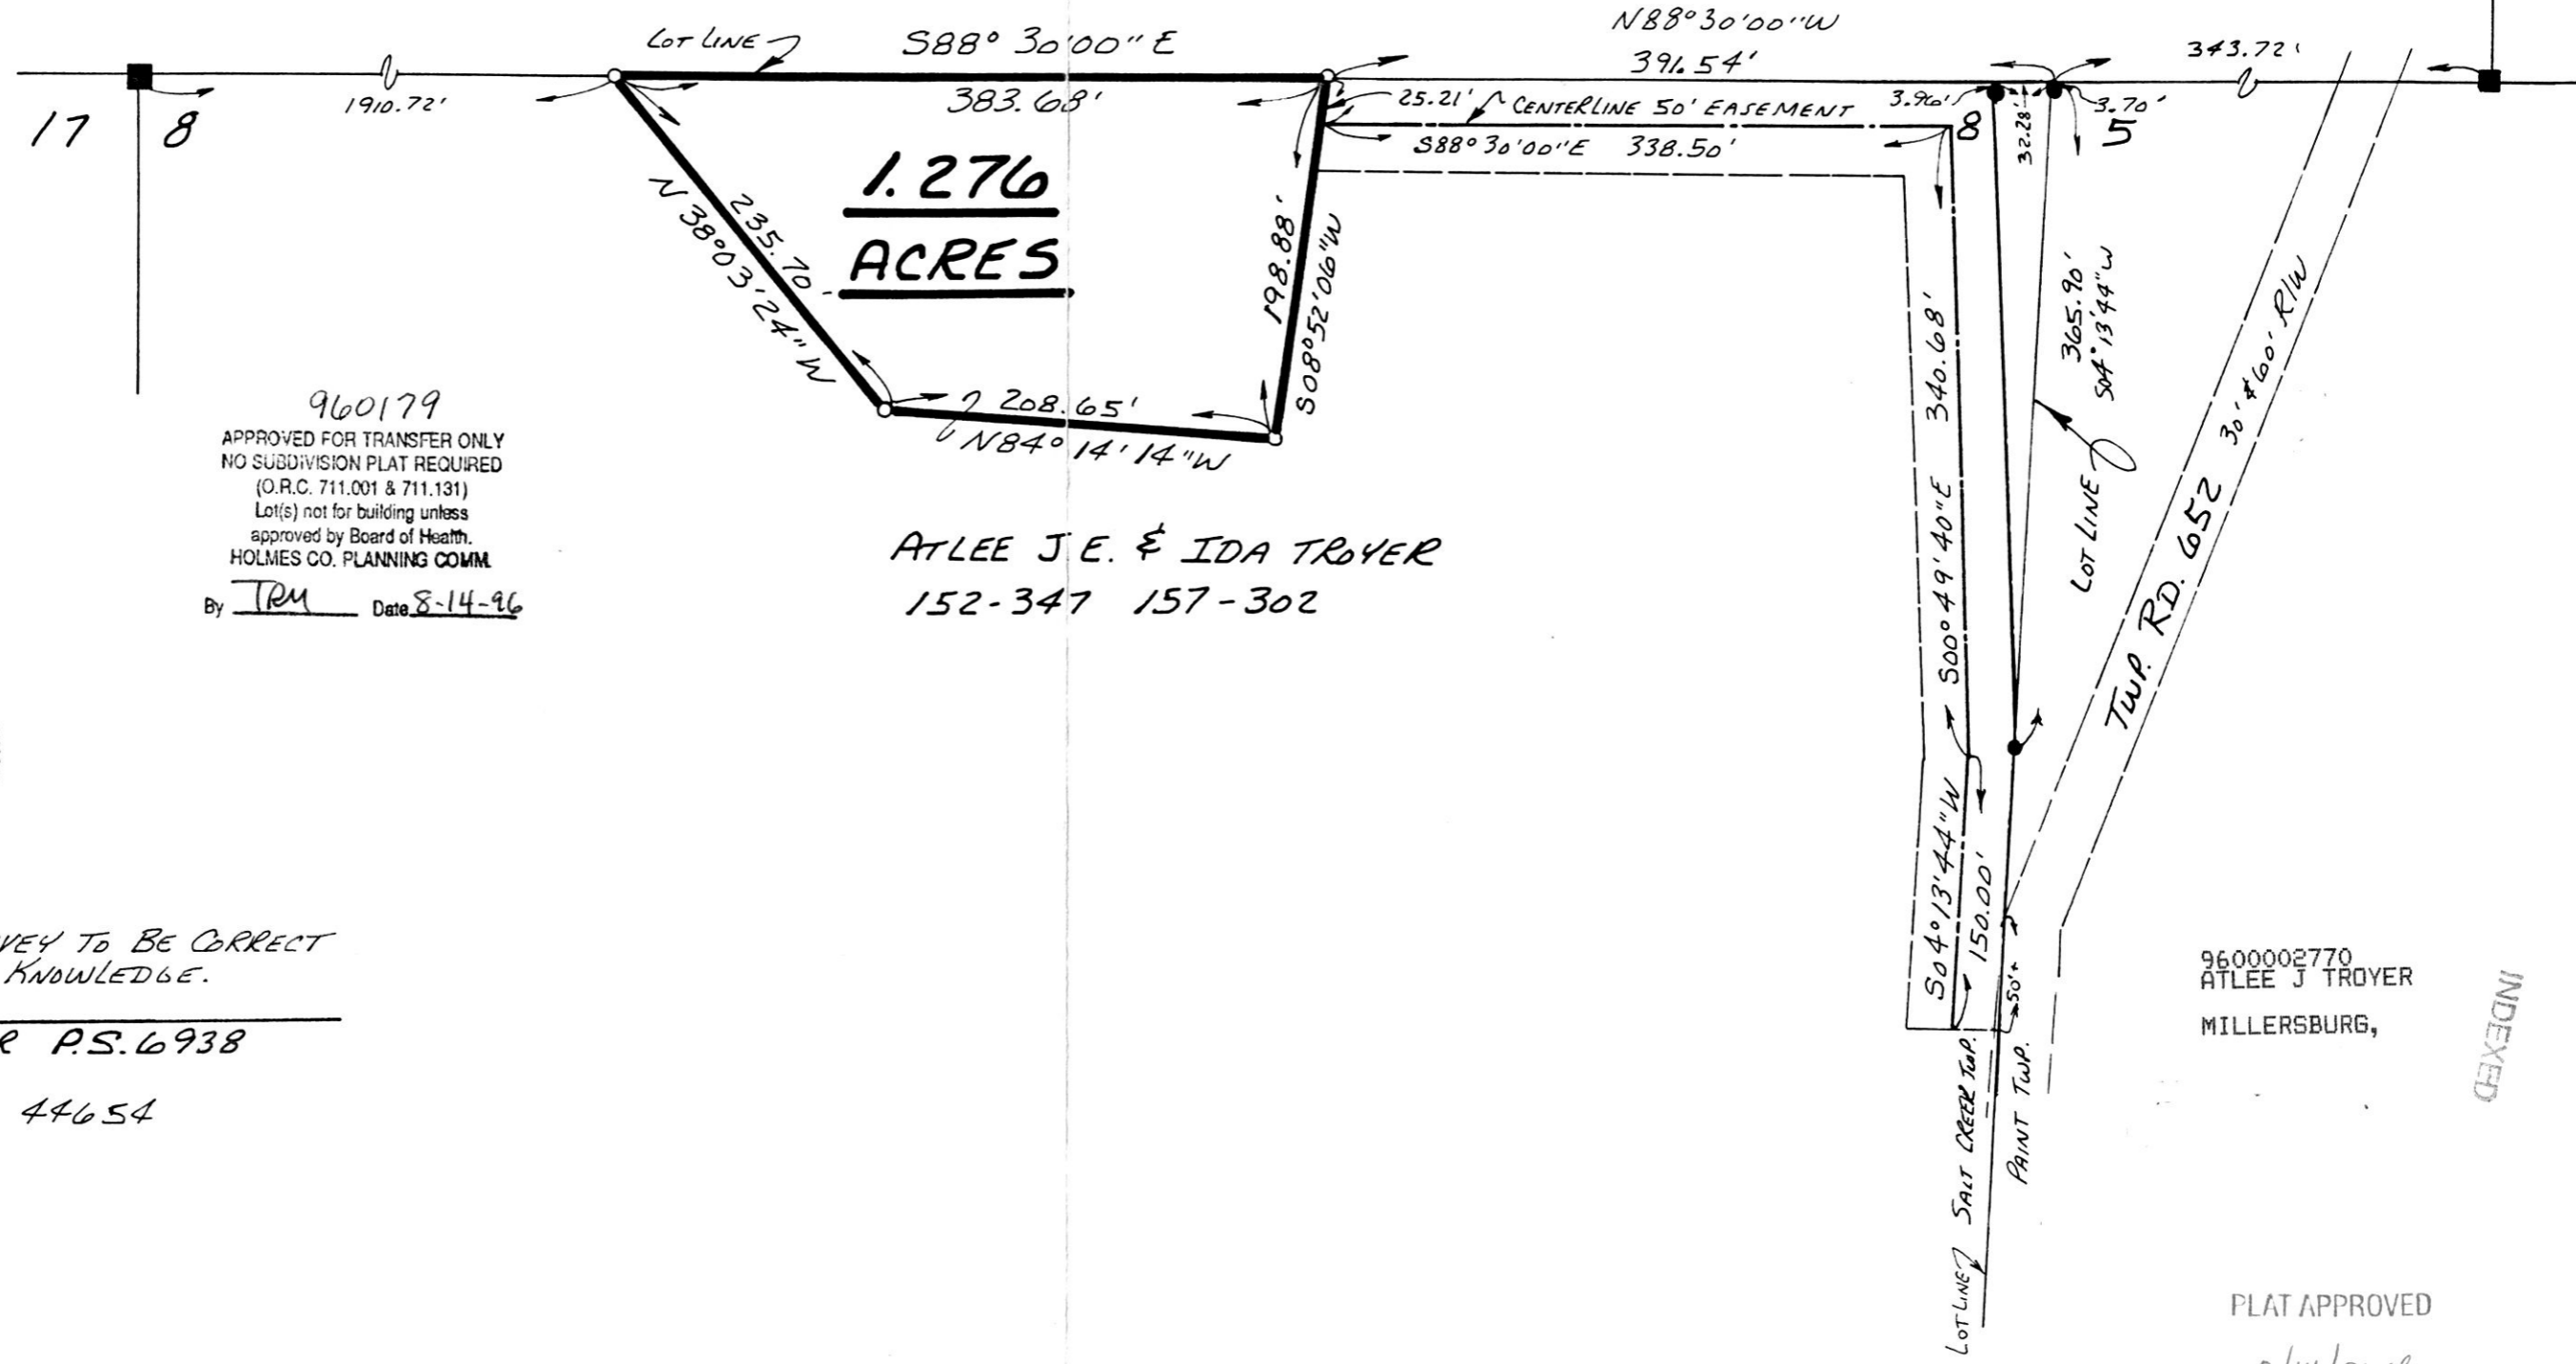

960179
 APPROVED FOR TRANSFER ONLY
 NO SUBDIVISION PLAT REQUIRED
 (O.R.C. 711.001 & 711.131)
 Lot(s) not for building unless
 approved by Board of Health.
 HOLMES CO. PLANNING COMM.
 By TRM Date 8-14-96

ATLEE J.E. & IDA TROYER
 152-347 157-302



I CERTIFY THIS SURVEY TO BE CORRECT
 TO THE BEST OF MY KNOWLEDGE.

Donald C. Baker
 DONALD C. BAKER P.S. 6938
 5958 T.R. 322
 MILLERSBURG, OHIO 44654
 PH. (216) 674-4788
 DECEMBER 11, 1995
 66995-MLS

9600002770
 ATLEE J TROYER
 MILLERSBURG,

PLAT APPROVED

8/14/96 [Signature]

INDEXED

Vol. 16 page 192