


BERLIN TOWNSHIP
S.W. QTR. SECTION 7
T-9N : R-5W
HOLMES COUNTY, OHIO

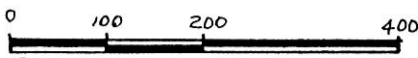

SCALE: 1" = 200'

- IRON PIN FOUND
- △ R.R. SPIKE SET
- 5/8" REBAR WITH I.D. CAP SET
- I.D. CAP MARKED "BAKER 6938"




REFERENCES:

DEED VOL. 241 PAGE 767
 " " 222 " 697
 " " 266 " 817

(SURVEYED FOR JOHN YODER)

BEARINGS FROM PLAT VOL. 12
PAGE 456

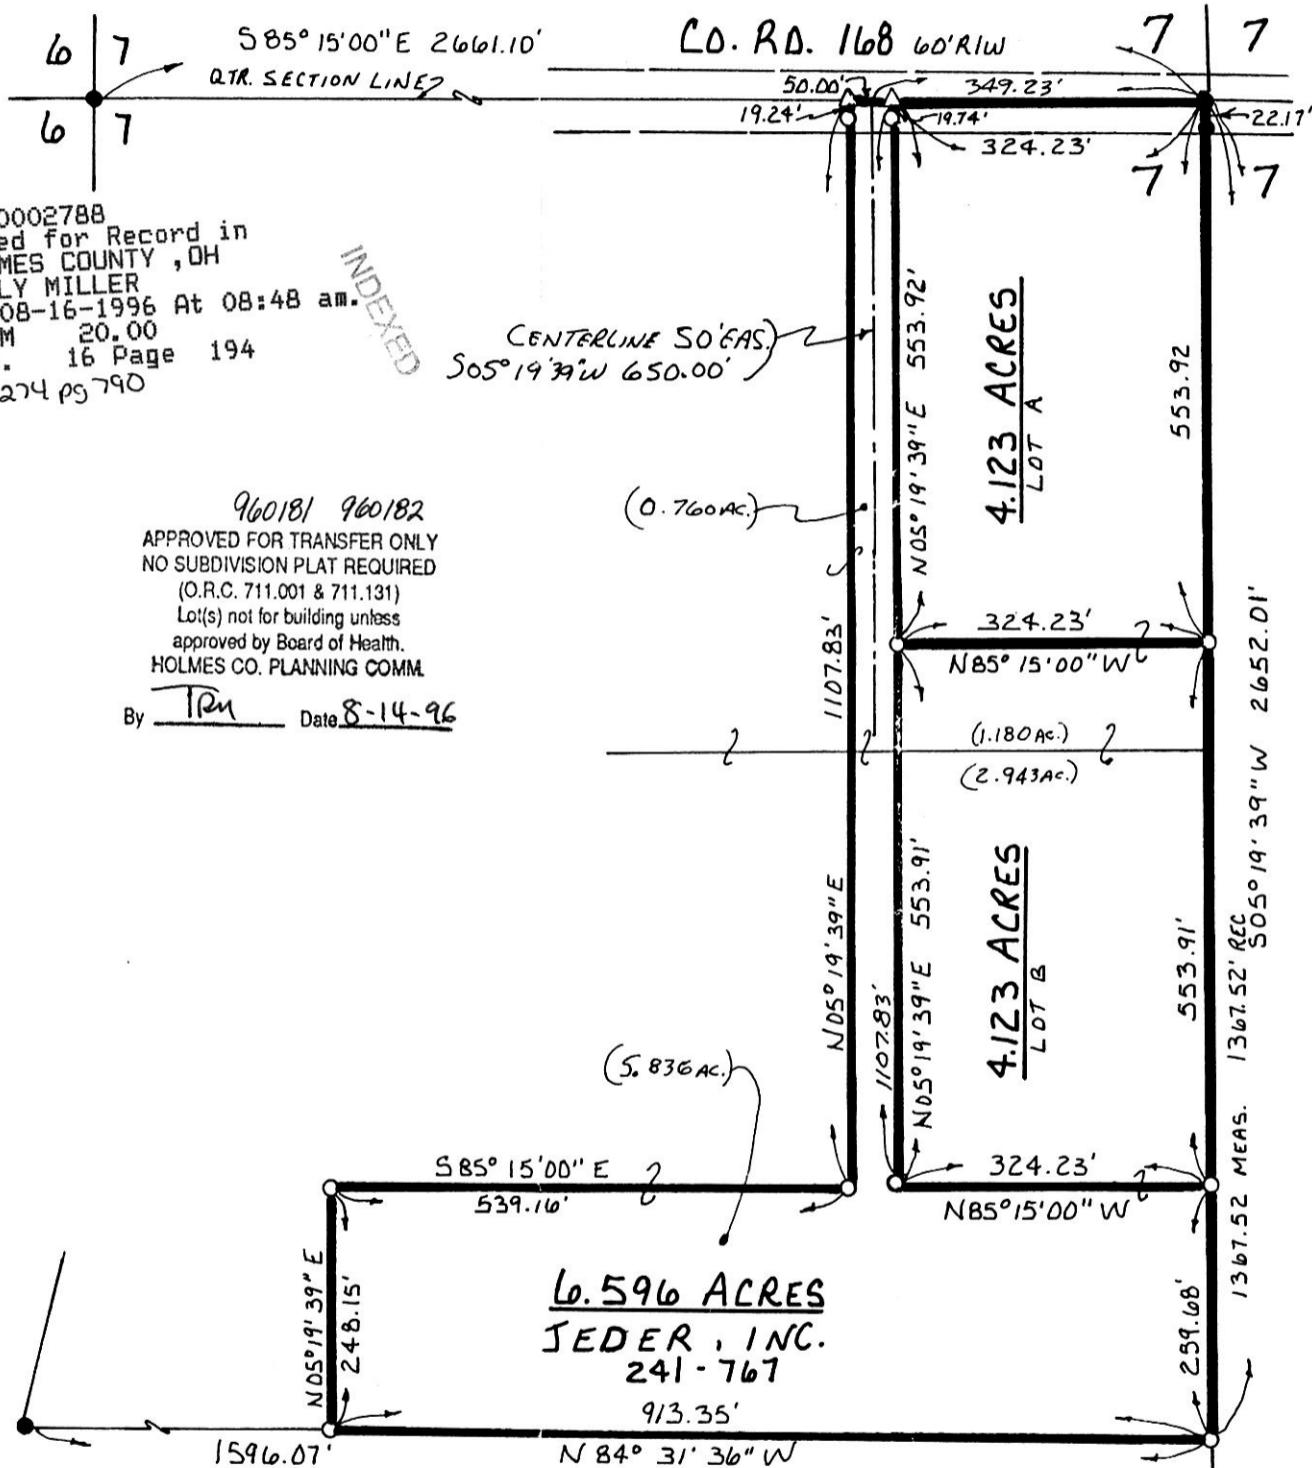

9600002788
 Filed for Record in
 HOLMES COUNTY, OH
 SALLY MILLER
 On 08-16-1996 At 08:48 am.
 PLSM 20.00
 Vol. 16 Page 194
 DV 274 pg 790

INDEXED

960181 960182
 APPROVED FOR TRANSFER ONLY
 NO SUBDIVISION PLAT REQUIRED
 (O.R.C. 711.001 & 711.131)
 Lot(s) not for building unless
 approved by Board of Health.
 HOLMES CO. PLANNING COMM.

By TRM Date 8-14-96

I CERTIFY THIS SURVEY TO BE CORRECT TO THE BEST OF MY KNOWLEDGE.

Donald C. Baker

DONALD C. BAKER P.S. 6938


5958 T.R. 322
MILLERSBURG, OHIO 44654

PH: (330) 674-4788

JULY 12, 1996

34896 FJM

9600002788
 LAUREL HINES ATTY
 MILLERSBURG,

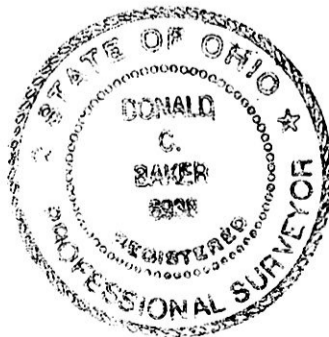

PLAT APPROVED

8/14/96

7 7
14 14