


**RIPLEY TOWNSHIP**  
**S.W. QTR. SECTION 8**  
**T-17N; R-14W**  
**HOLMES COUNTY, OHIO**

9600002891  
 Filed for Record in  
 HOLMES COUNTY, OH  
 SALLY MILLER  
 On 08-21-1996 At 12:16 pm  
 PLSM 20.00  
 Vol. 16 Page 198  
 OV 274 pg 862

INDEXED

BEARINGS FROM PLAT VOL. 7 PAGE 12

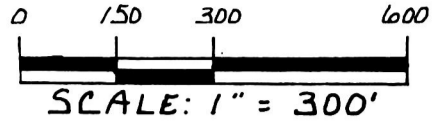


- 1 IRON PIN FOUND
- 5/8" REBAR WITH ID. CAP SET ID. CAP MARKED "BAKER 6938"

REFERENCES:

- DEED VOL. 268 PAGE 108
- DEED VOL. 189 PAGE 537
- DEED VOL. 190 PAGE 363
- DEED VOL. 260 PAGE 751
- DEED VOL. 272 PAGE 461

SURVEYED FOR: STEVE RIST

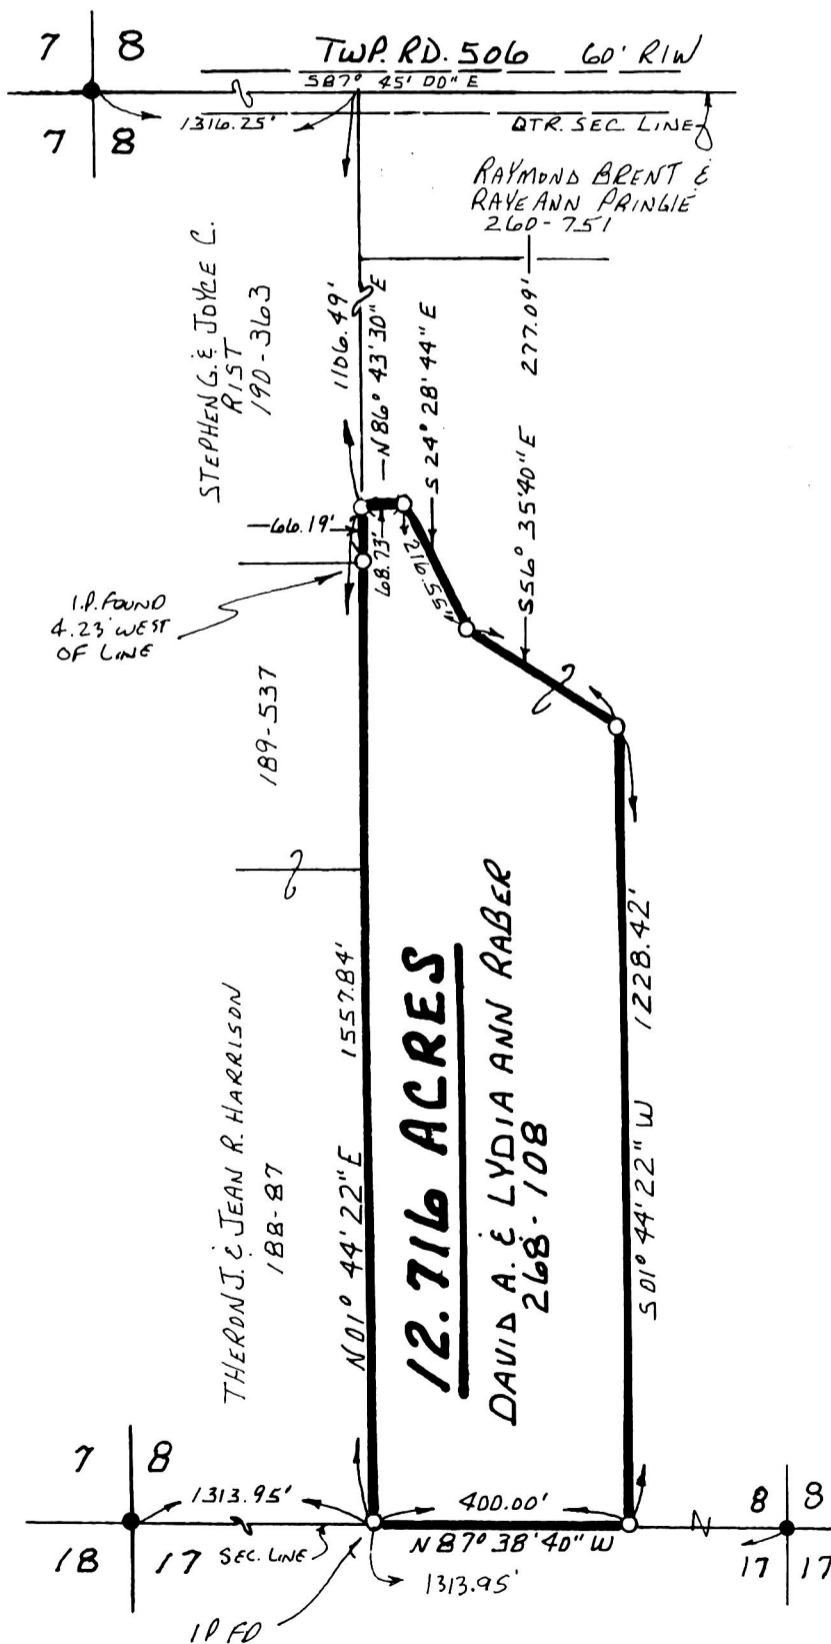

I CERTIFY THIS SURVEY TO BE CORRECT TO THE BEST OF MY KNOWLEDGE.

*Donald C. Baker*

**DONALD C. BAKER P.S. 6938**  
 5958 T.R. 322  
 MILLERSBURG, OHIO 44654  
 PH. (330) 674-4788  
 JUNE 28, 1996  
 36696-SRU

9600002891  
 RONDA STEIMEL  
 MILLERSBURG,

PLAT APPROVED  
 8/8/96 B